



© 2019 JOHN SANFORD ARCHITECTS - ALL RIGHTS RESERVED. REPRODUCTION, REVISIONS, OR OTHER USES WITHOUT WRITTEN PERMISSION IS PROHIBITED. ALL DIMENSIONS ARE TO CENTERLINE UNLESS OTHERWISE NOTED. ANY REUSE, REPRODUCTION, REVISIONS, OR OTHER USES WITHOUT WRITTEN PERMISSION IS PROHIBITED. ALL DIMENSIONS ARE TO CENTERLINE UNLESS OTHERWISE NOTED. ANY REUSE, REPRODUCTION, REVISIONS, OR OTHER USES WITHOUT WRITTEN PERMISSION IS PROHIBITED.

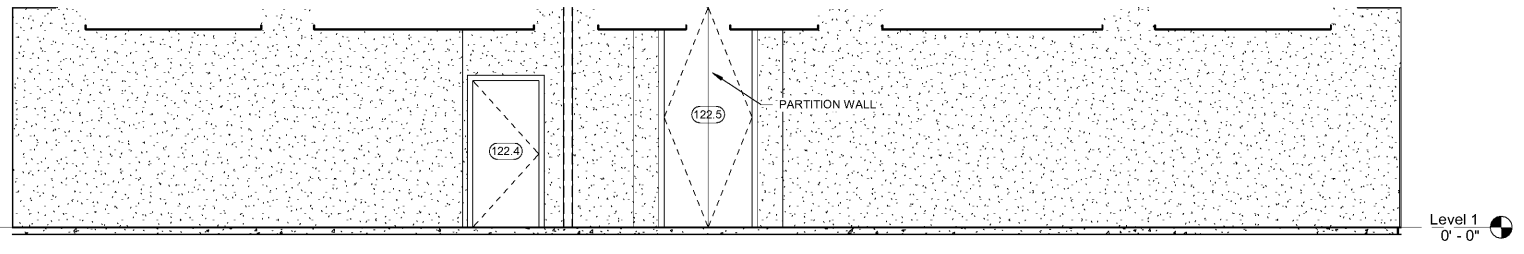


1 MEETING ROOM01
1/4" = 1'-0"

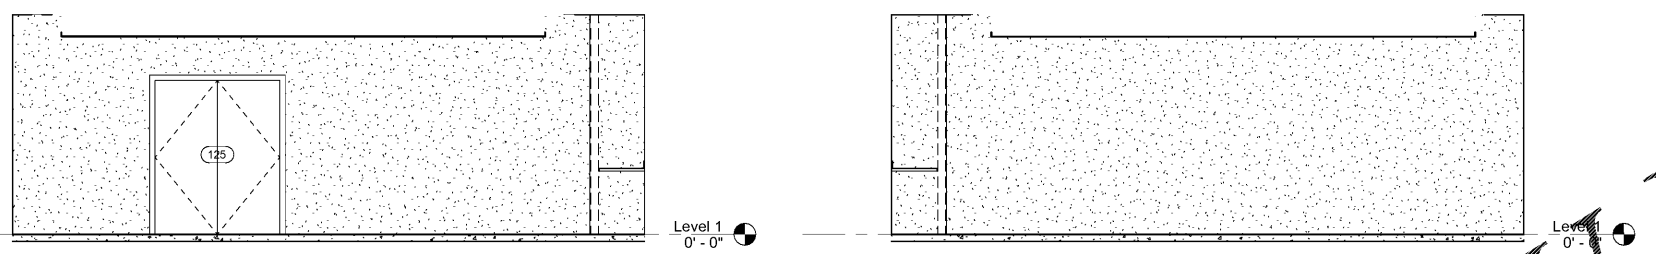

2 MEETING ROOM02
1/4" = 1'-0"

4 MEETING ROOM04
1/4" = 1'-0"

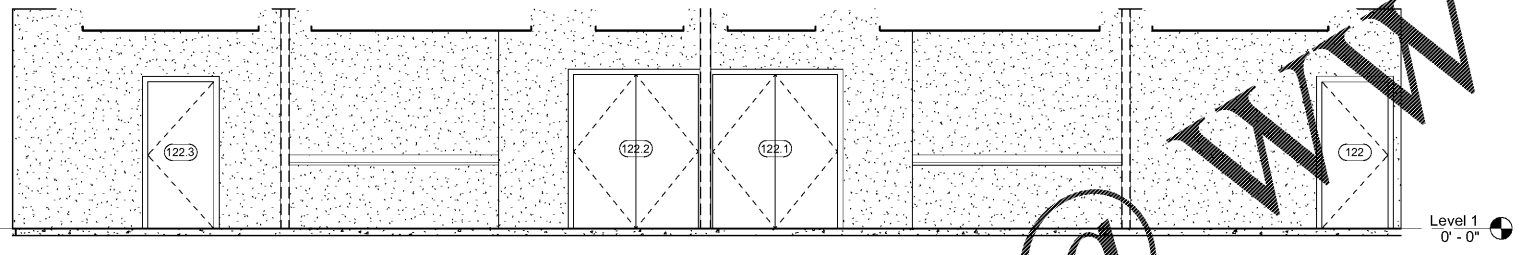

3 MEETING ROOM03
1/4" = 1'-0"

Order Plans @ WWW.LDILine.com

THESE DRAWINGS ARE PRELIMINARY IN NATURE AND INTENDED FOR REVIEW AND PERMITTING. DRAWINGS ARE NOT TO BE USED FOR CONSTRUCTION WITHOUT ARCHITECT'S AND ENGINEER'S SIGNATURE AND THEIR DATE OF ISSUE FOR CONSTRUCTION.

RECORD

JSA
ARCHITECTS

9726 E. 42nd St. SUITE 153
TULSA, OK 74146
918.640.6800
JHNSANFORD@AOL.COM

Copyright 2019 John Sanford

JOHN SANFORD,
AIA, NCARB
TN LICENSE #106056

4/4/2019
2:03:24 PM

John Sanford

NOT VALID FOR CONSTRUCTION UNLESS SIGNED IN THIS BLOCK

PROPOSED HOLIDAY INN LI 9383
215 CRACKER BARREL DR., CLARKSVILLE
MONTGOMERY COUNTY, TENNESSEE

PERMIT NO: -----
4/4/2019
2:03:24 PM

No.	Description	Date

SHEET

A405.1
MEETING ROOM INT.
ELEV.