
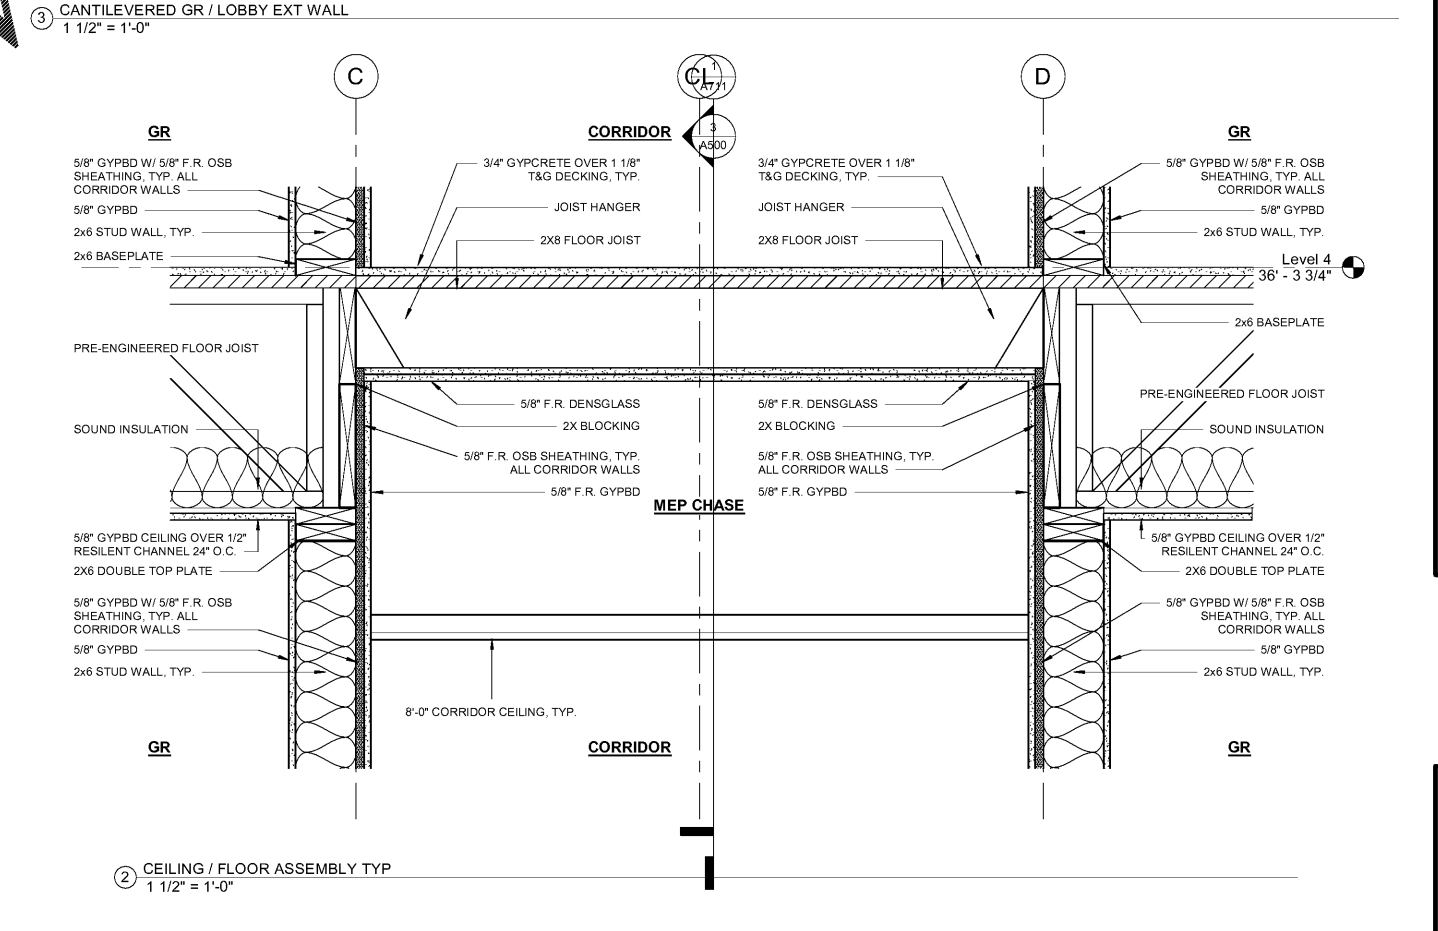
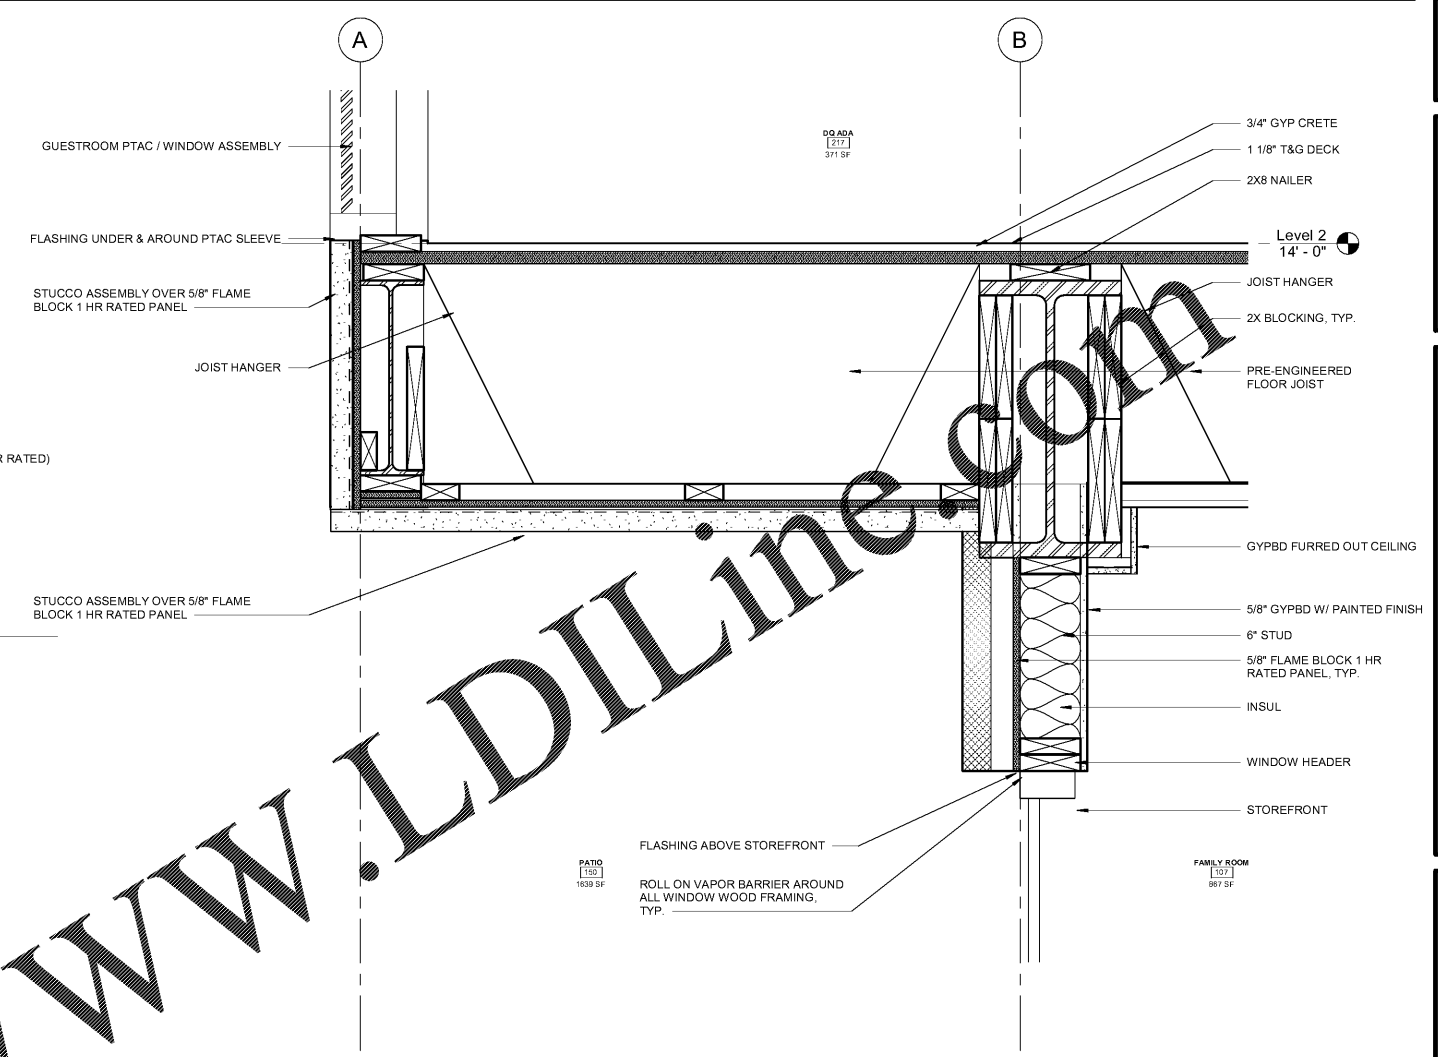
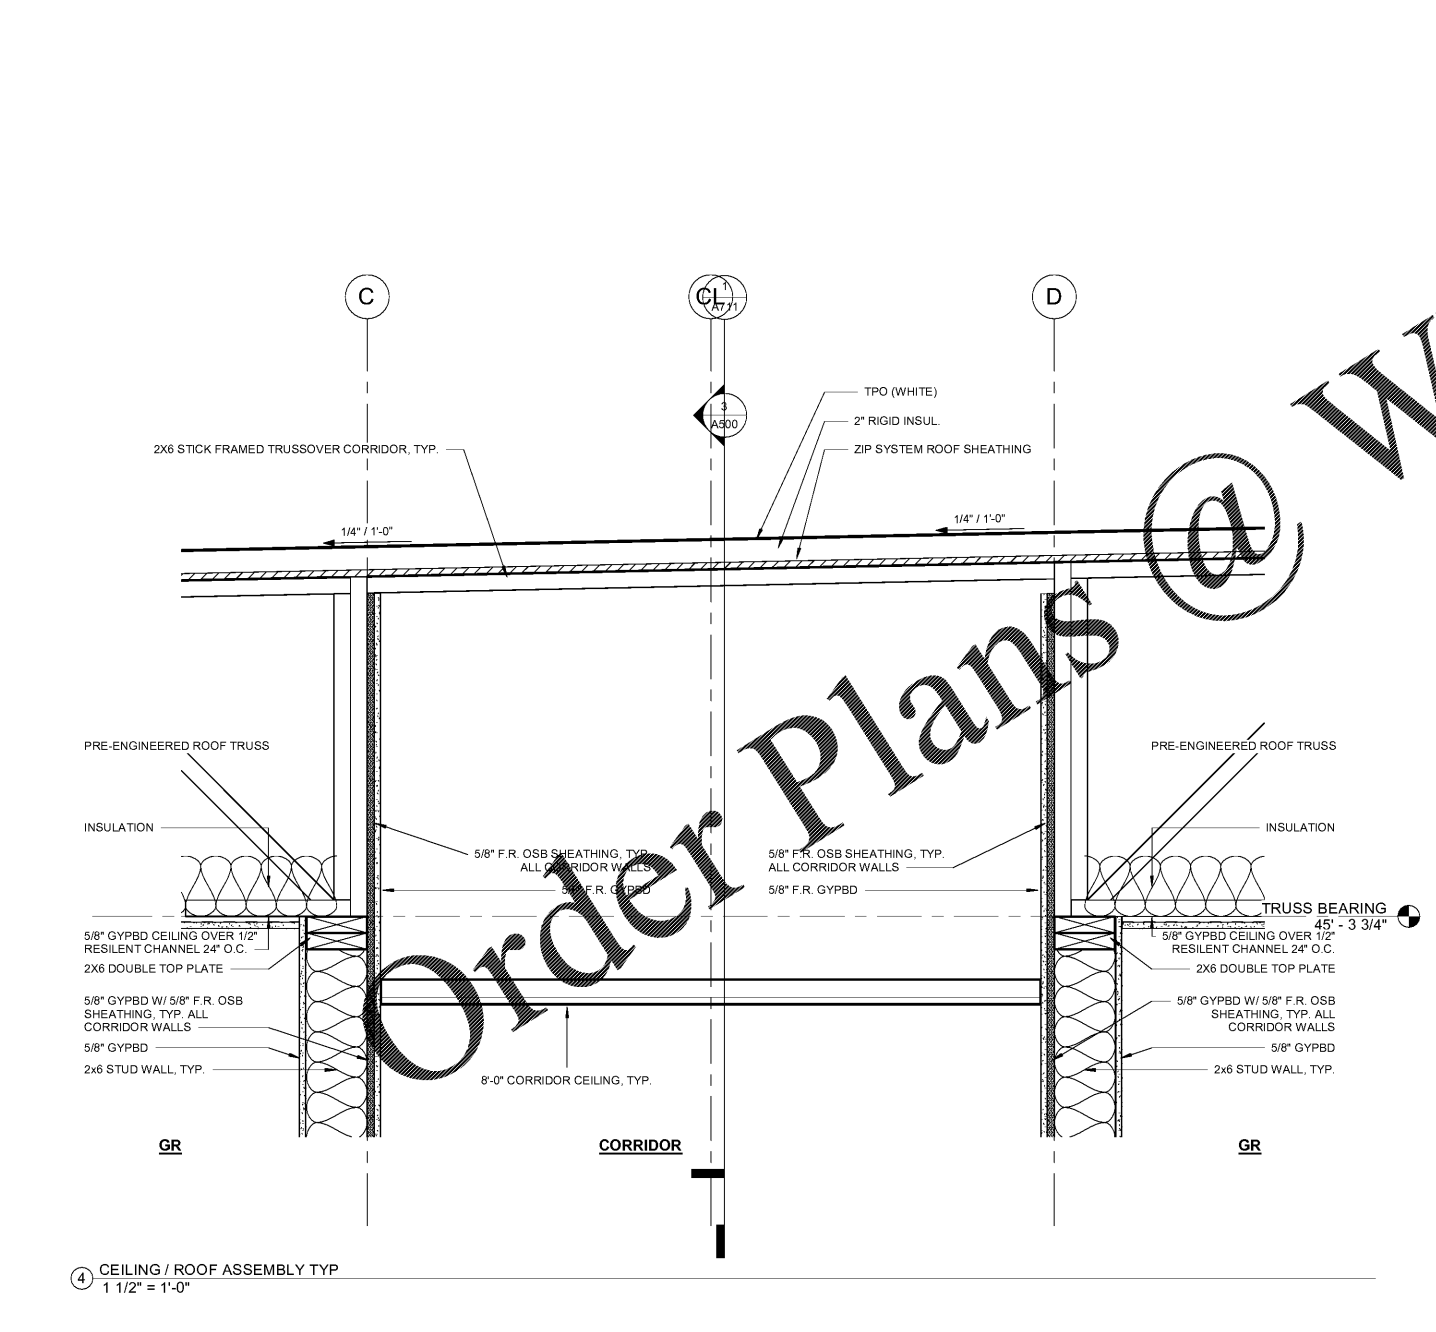


© 2019 JOHN SANFORD ARCHITECTS. ALL RIGHTS RESERVED. REPRODUCTION, REGISTRATION AND DISTRIBUTION WITHOUT WRITTEN PERMISSION IS PROHIBITED. ALL INFORMATION ALTERNATIONS TO INSTRUMENT OF SERVICE BEING BY JOHN SANFORD ARCHITECTS.

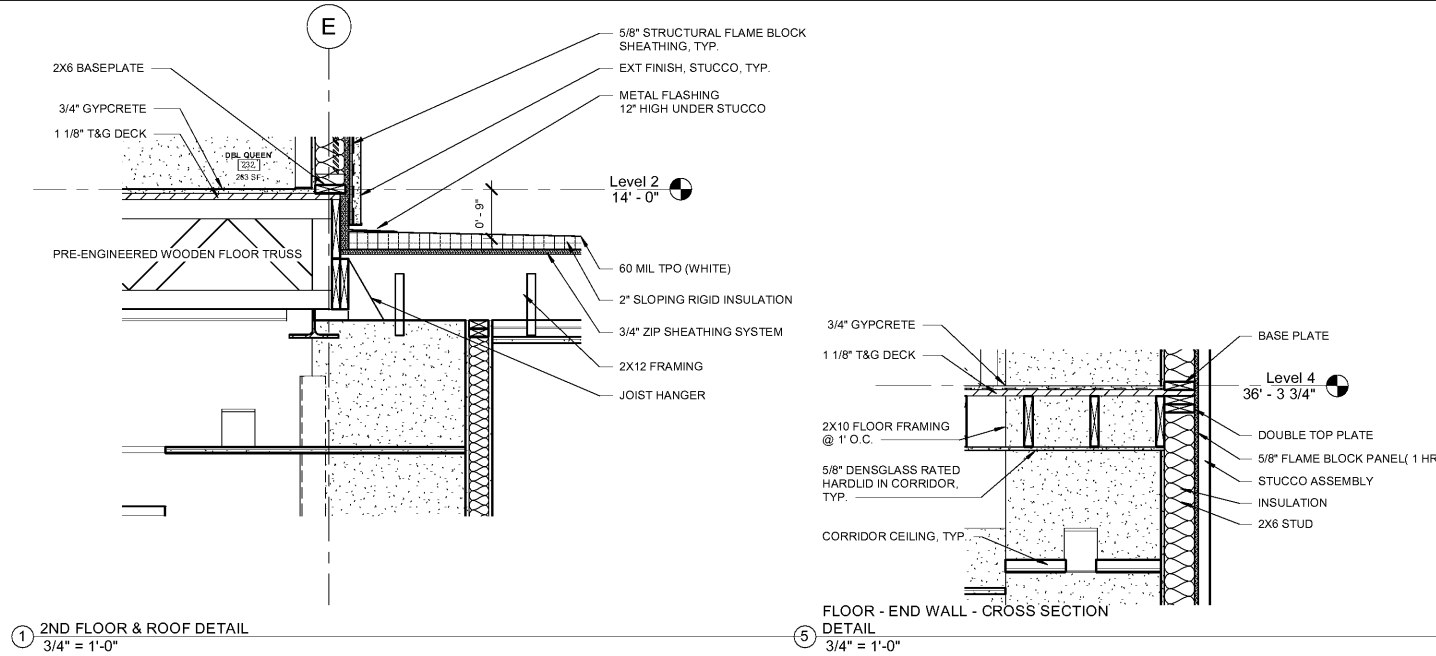

THESE DRAWINGS ARE PRELIMINARY IN NATURE AND INTENDED FOR REVIEW AND PERMITTING. DRAWINGS ARE NOT TO BE USED FOR CONSTRUCTION WITHOUT ARCHITECT'S AND ENGINEER'S SIGNATURE AND THEIR DATE OF ISSUE FOR CONSTRUCTION.

RECORD

**JSA ARCHITECTS**  
 9726 E. 42nd St. SUITE 153  
 TULSA, OK 74146  
 918.640.6800  
 JHNSANFORD@AOL.COM

Copyright 2019 John Sanford  
 JOHN SANFORD,  
 AIA, NCARB  
 TN LICENSE #106056

4/4/2019  
 2:05:45 PM

NOT VALID FOR CONSTRUCTION UNLESS SIGNED IN THIS BLOCK

**PROPOSED HOLIDAY INN LI 9383**  
 215 CRACKER BARREL DR., CLARKSVILLE  
 MONTGOMERY COUNTY, TENNESSEE

PERMIT NO: .....  
 4/4/2019  
 2:05:45 PM

No.	Description	Date

SHEET  
**A709**  
 CONSTRUCTION  
 DETAILS