





**NOT FOR
 CONSTRUCTION**


No.	Description	Date
1	DD - GMP	2019-07-03

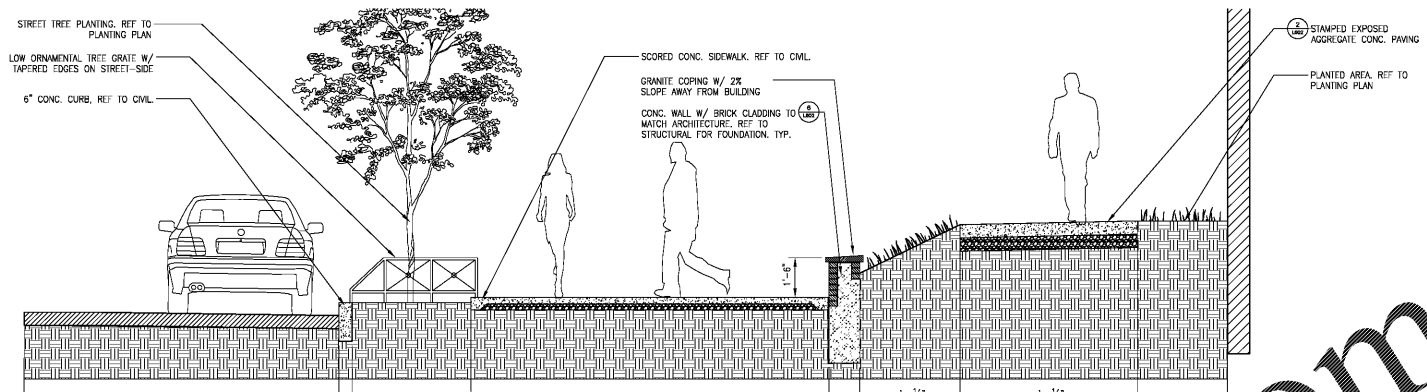


4 GILMER ST. THROUGH RETAINING WALL
 3/8" = 1'-0"

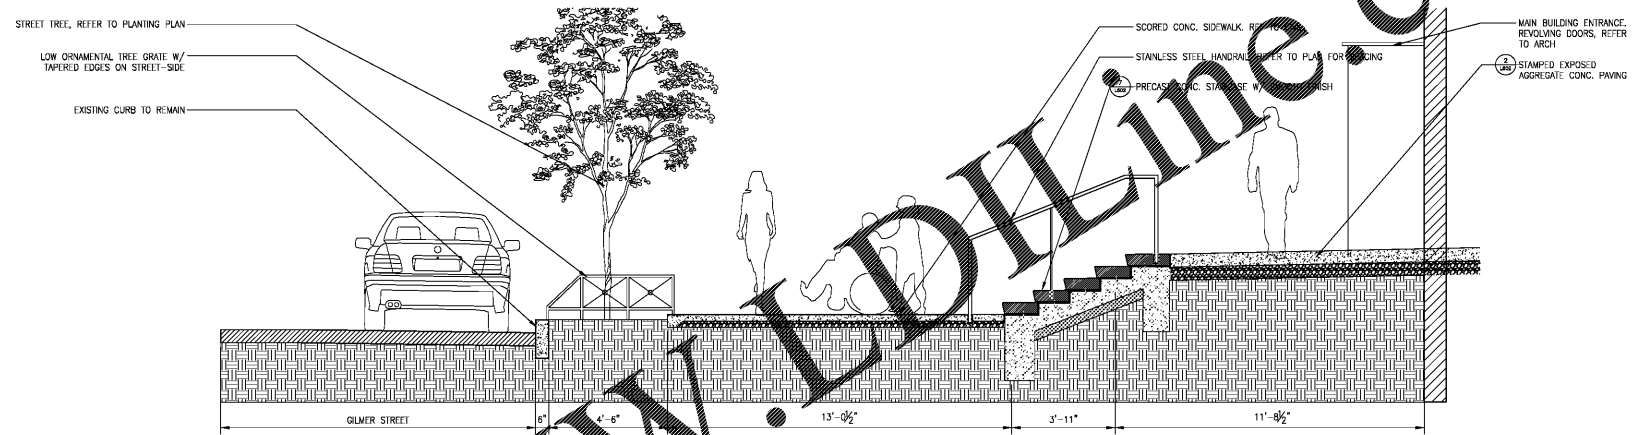

3 GILMER ST. THROUGH MAIN ENTRANCE
 3/8" = 1'-0"

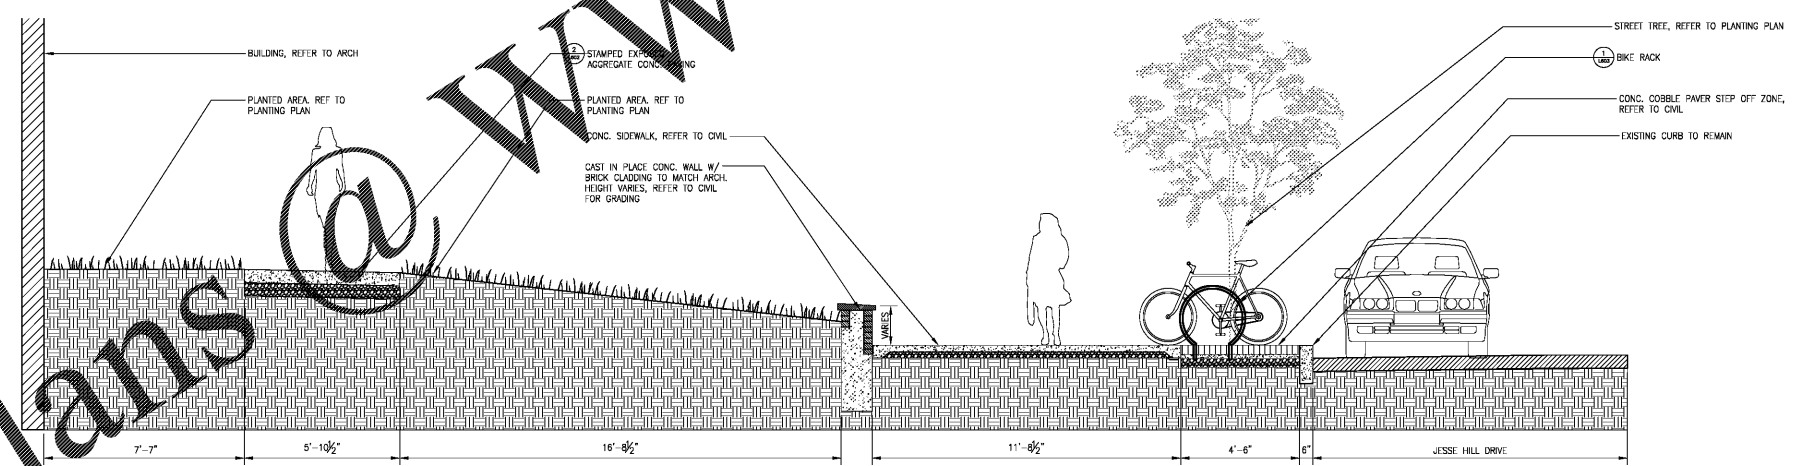

2 JESSE HILL DRIVE THROUGH RETAINING WALL
 3/8" = 1'-0"

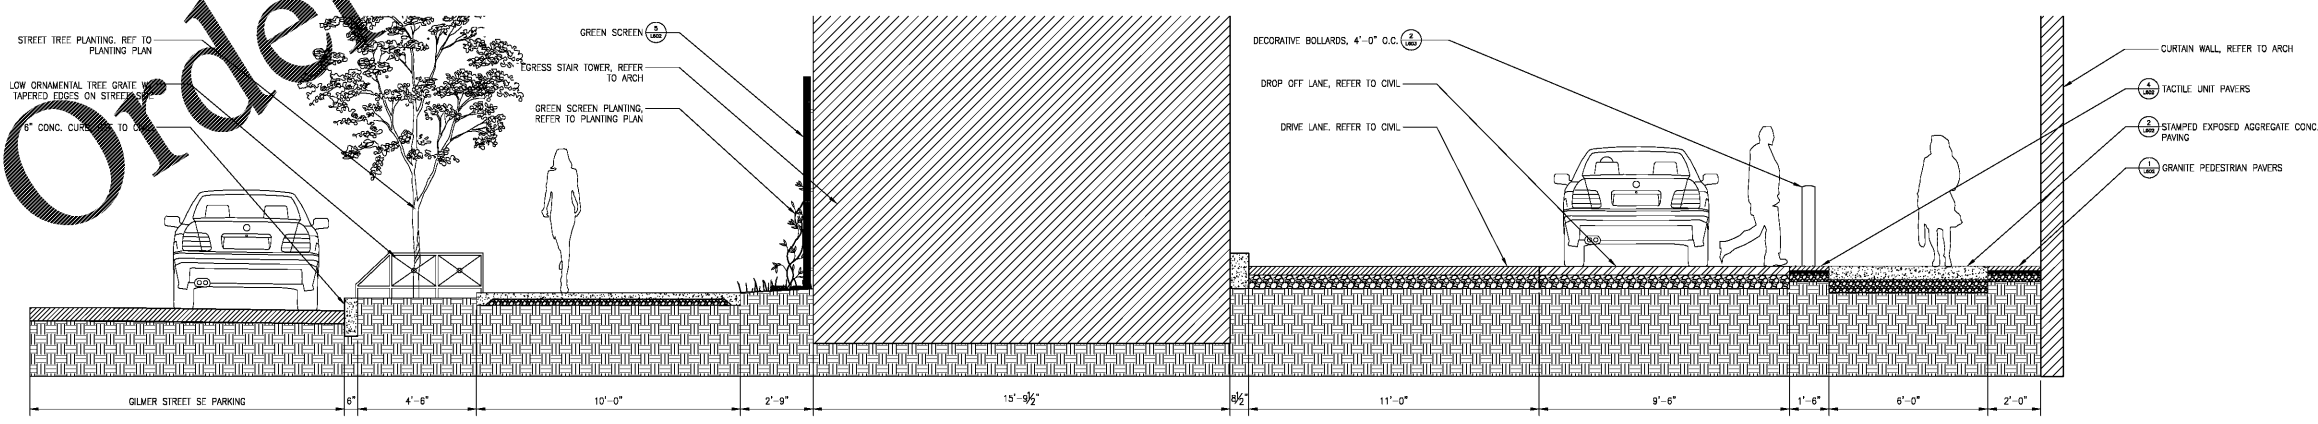

1 GILMER ST. THROUGH DROP OFF AREA
 3/8" = 1'-0"

Order Plans @ www.LDOnline.com