


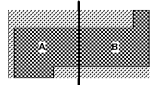

Key Plan




Professional Seals

**NOT FOR
CONSTRUCTION**

No.	Description	Date
1	ED - GMP	2019.07.03

Project No: 18.16013.00
Sheet Title

**TYPICAL PILECAP
DETAILS**

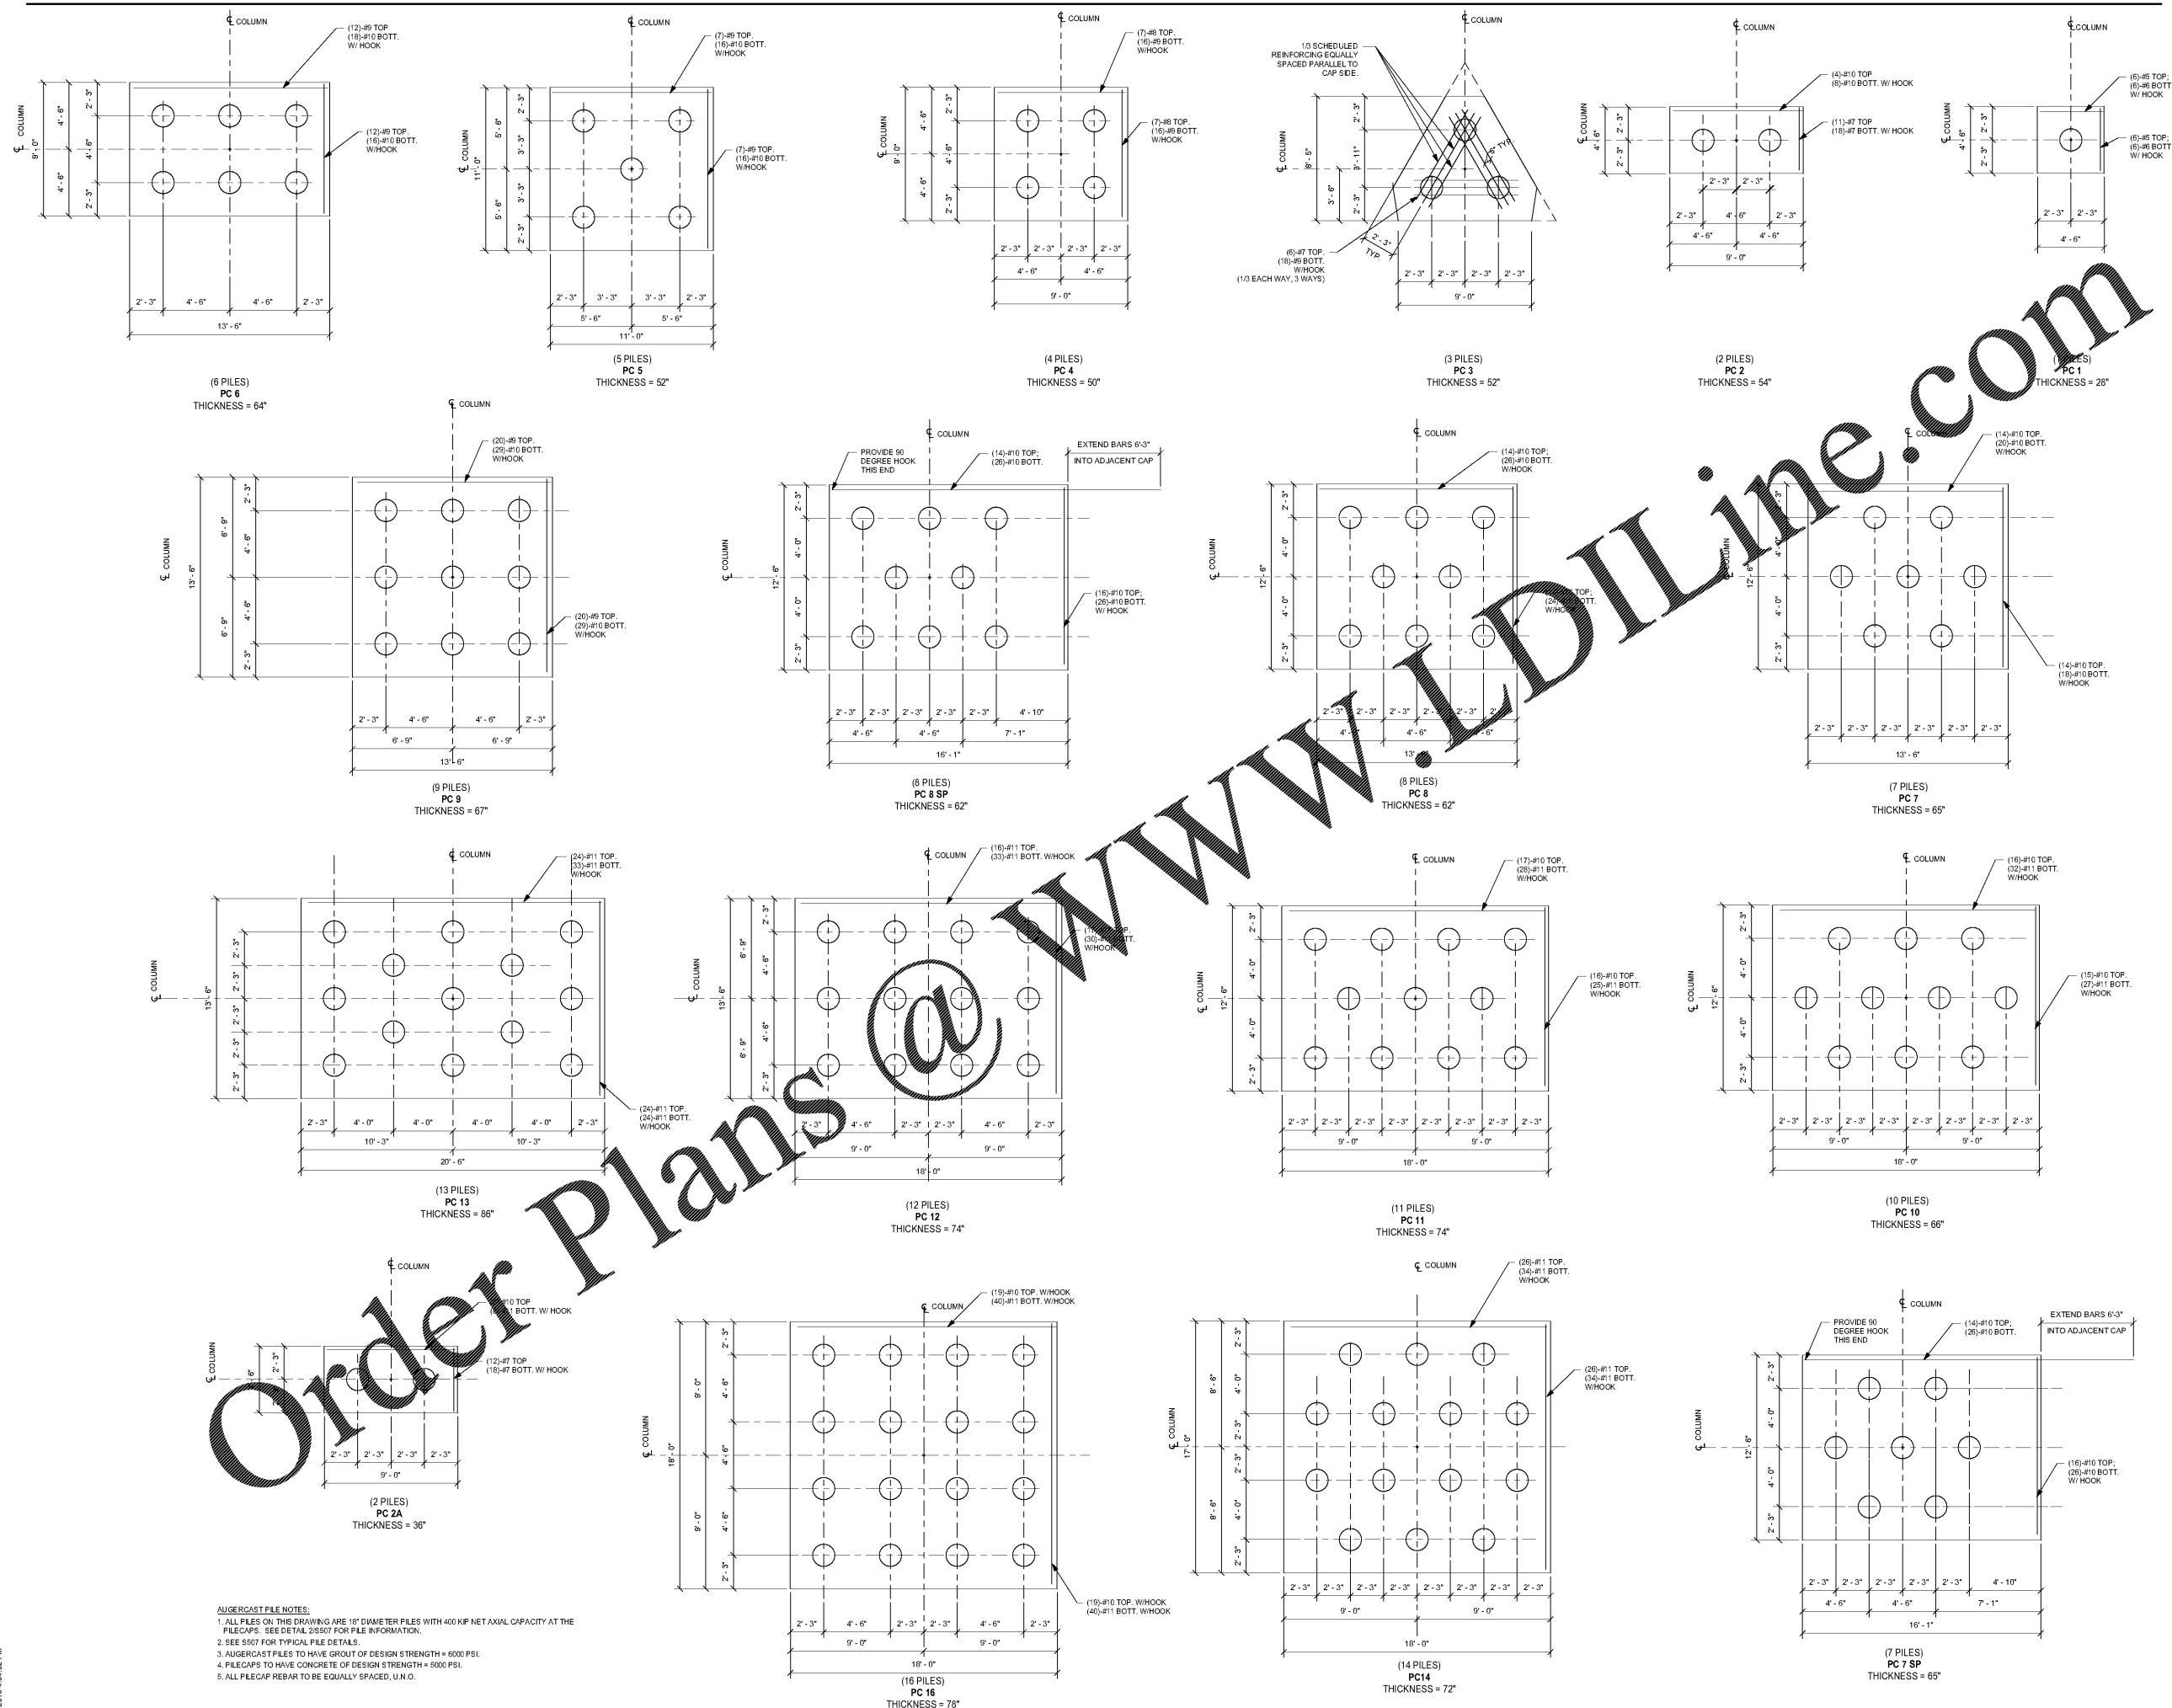

AUGERCAST PILE NOTES:
 1. ALL PILES ON THIS DRAWING ARE 18" DIAMETER PILES WITH 400 KIP NET AXIAL CAPACITY AT THE PILECAPS. SEE DETAIL 25507 FOR PILE INFORMATION.
 2. SEE S507 FOR TYPICAL PILE DETAILS.
 3. AUGERCAST PILES TO HAVE GROUT OF DESIGN STRENGTH = 6000 PSI.
 4. PILECAPS TO HAVE CONCRETE OF DESIGN STRENGTH = 6000 PSI.
 5. ALL PILECAP REBAR TO BE EQUALLY SPACED, U.O.