


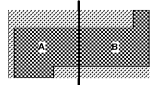

Key Plan




Professional Seals

**NOT FOR
 CONSTRUCTION**

No.	Description	Date
1	ED - GMP	2019-07-03

Project No: 18.16013.00
 Sheet Title

**TYPICAL STEEL
 COLUMN DETAILS**

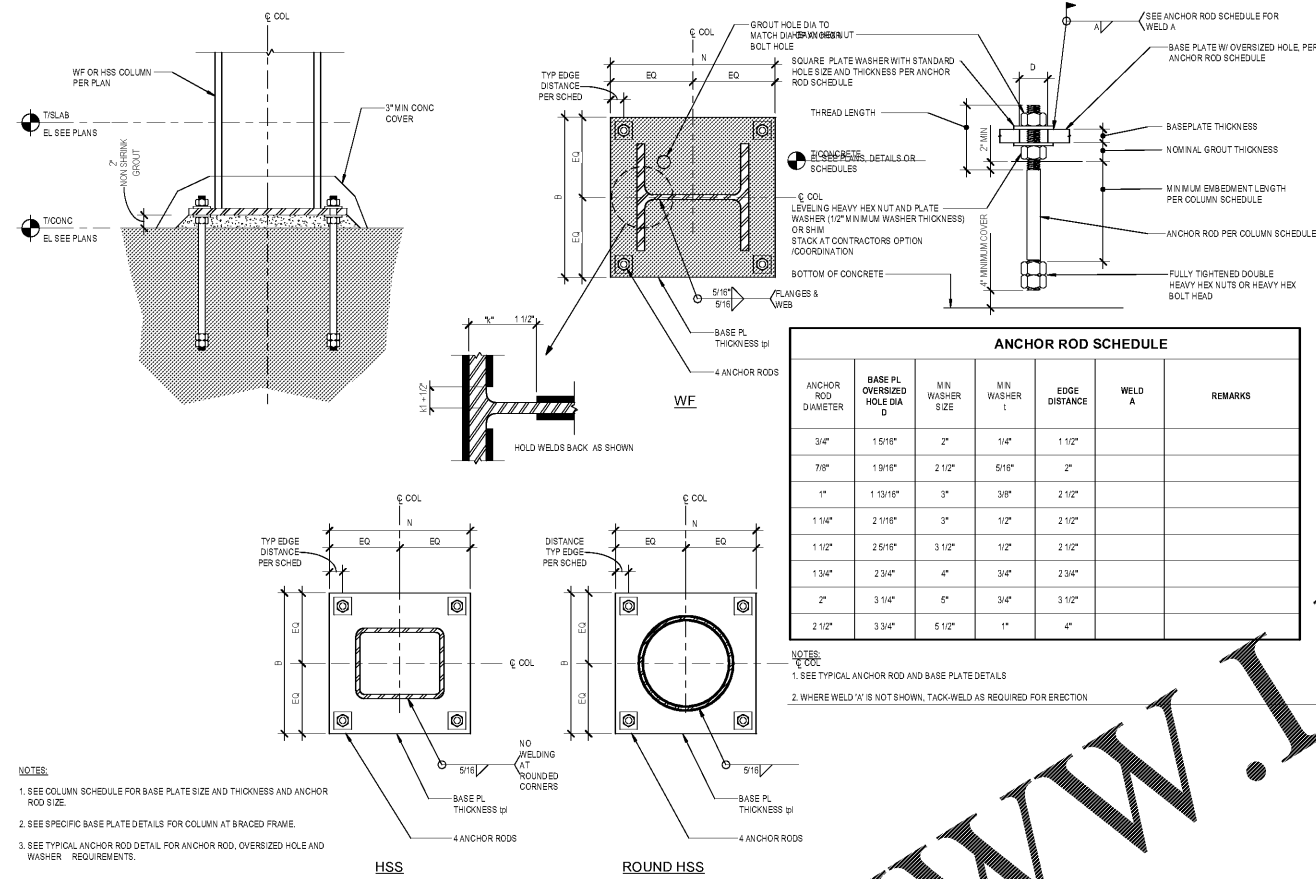

ANCHOR ROD DIAMETER	BASE PL OVERSIZED HOLE DIA D	M/N WASHER SIZE	M/N WASHER L	EDGE DISTANCE	WELD A	REMARKS
3/4"	1 5/16"	2"	1 1/4"	1 1/2"		
7/8"	1 9/16"	2 1/2"	5/16"	2"		
1"	1 13/16"	3"	3/8"	2 1/2"		
1 1/4"	2 1/16"	3"	1/2"	2 1/2"		
1 1/2"	2 5/16"	3 1/2"	1/2"	2 1/2"		
1 3/4"	2 3/4"	4"	3/4"	2 3/4"		
2"	3 1/4"	5"	3/4"	3 1/2"		
2 1/2"	3 3/4"	5 1/2"	1"	4"		

NOTES:
 1. SEE TYPICAL ANCHOR ROD AND BASE PLATE DETAILS
 2. WHERE WELD 'A' IS NOT SHOWN, TACK-WELD AS REQUIRED FOR ERECTION

8 COLUMN BASE PLATE DETAIL
 1 1/2" = 1'-0"

Order Plans @ www.LDILine.com