

GENERAL NOTES - MOUNTING HEIGHTS

1. H.C. INDICATES HANDICAPPED ACCESSIBLE FIXTURE
 STD. INDICATES STANDARD FIXTURE
 PK-K INDICATES FIXTURE INTENDED FOR PRE-KINDERGARTEN THROUGH KINDERGARTEN STUDENTS
 ELEM. INDICATES FIXTURE INTENDED FOR ELEMENTARY SCHOOL STUDENTS
 MIDDLE INDICATES FIXTURE INTENDED FOR MIDDLE SCHOOL STUDENTS
 ADULT INDICATES FIXTURE INTENDED FOR HIGH SCHOOL STUDENTS AND/OR ADULTS
2. GENERAL CONTRACTOR SHALL COORDINATE TOILET FIXTURE LOCATIONS WITH PLUMBING CONTRACTOR WITH RESPECT TO FLUSH VALVE HEIGHT AND HORIZONTAL LOCATION VS. GRAB BAR LOCATIONS.
 NOTE: GRAB BAR HEIGHT IS BASED ON ADAAG AND CANNOT BE CHANGED. TOP OF SEAT HEIGHT IS BASED ON ADAAG AND CANNOT BE CHANGED.
3. ALL MOUNTING HEIGHTS ARE ABOVE FINISH FLOOR (CRITICAL FOR ADA COMPLIANCE)
4. ALL DIMENSIONS ARE TO FACE OF FINISHED WALL (CRITICAL FOR ADA COMPLIANCE)
5. ALL DIMENSIONS TO CONTROLS ARE TO TOP OF BUTTON, LEVER OR KNOB
6. WHERE TOILET IS INDICATED TO BE "WALL HUNG OR FLOOR MOUNT" REFER TO PLUMBING DRAWINGS FOR EXACT FIXTURE



Project
CASS Pharmacies

88 Jesse Hill Drive
 Atlanta, GA 30303


Prepared For
GRADY HEALTH SYSTEM



Hickmuth, Obata & Kassabaum, Inc.
 133 Peachtree Street, NE, Suite 4800
 Atlanta, GA 30303 USA
 T+1 404 439 9000 F+1 404 439 9001

All reproduction & intellectual property rights reserved © 2019
 In Association with


Key Plan

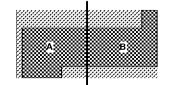

Professional Seal

NOT FOR CONSTRUCTION

No.	Description	Date
1	ED - GMP	2019-07-03

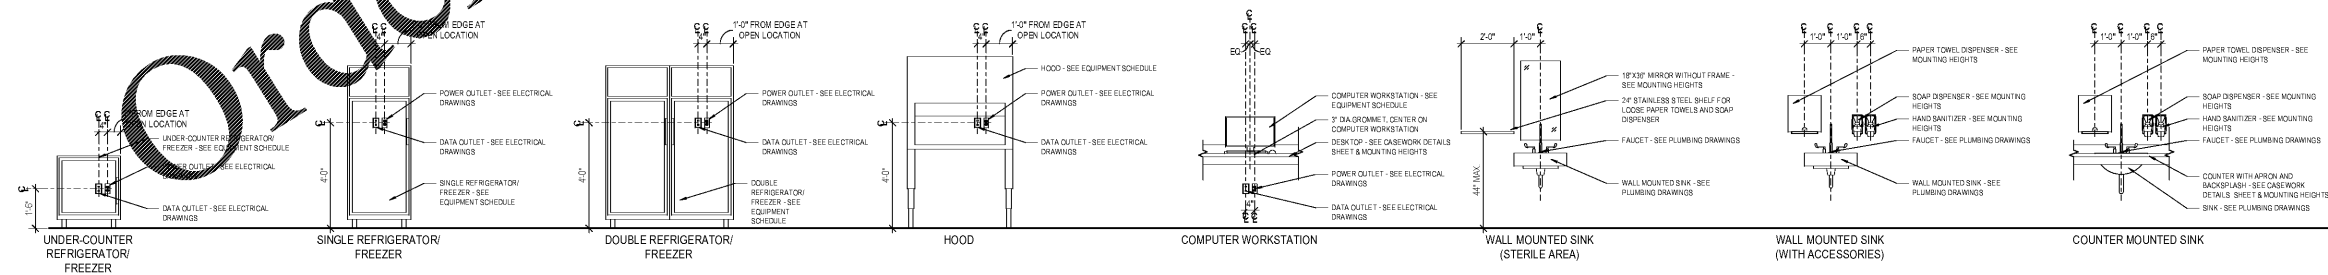

Project No: 18534.01
 Sheet Title

MOUNTING HEIGHTS

Original is 30 x 42. Do not scale contents of this drawing.
 Sheet Number

PH800

Order Plans @ www.LDILine.com