


**NOT FOR
CONSTRUCTION**

No.	Description	Date
1	ISSUE	2019-07-25

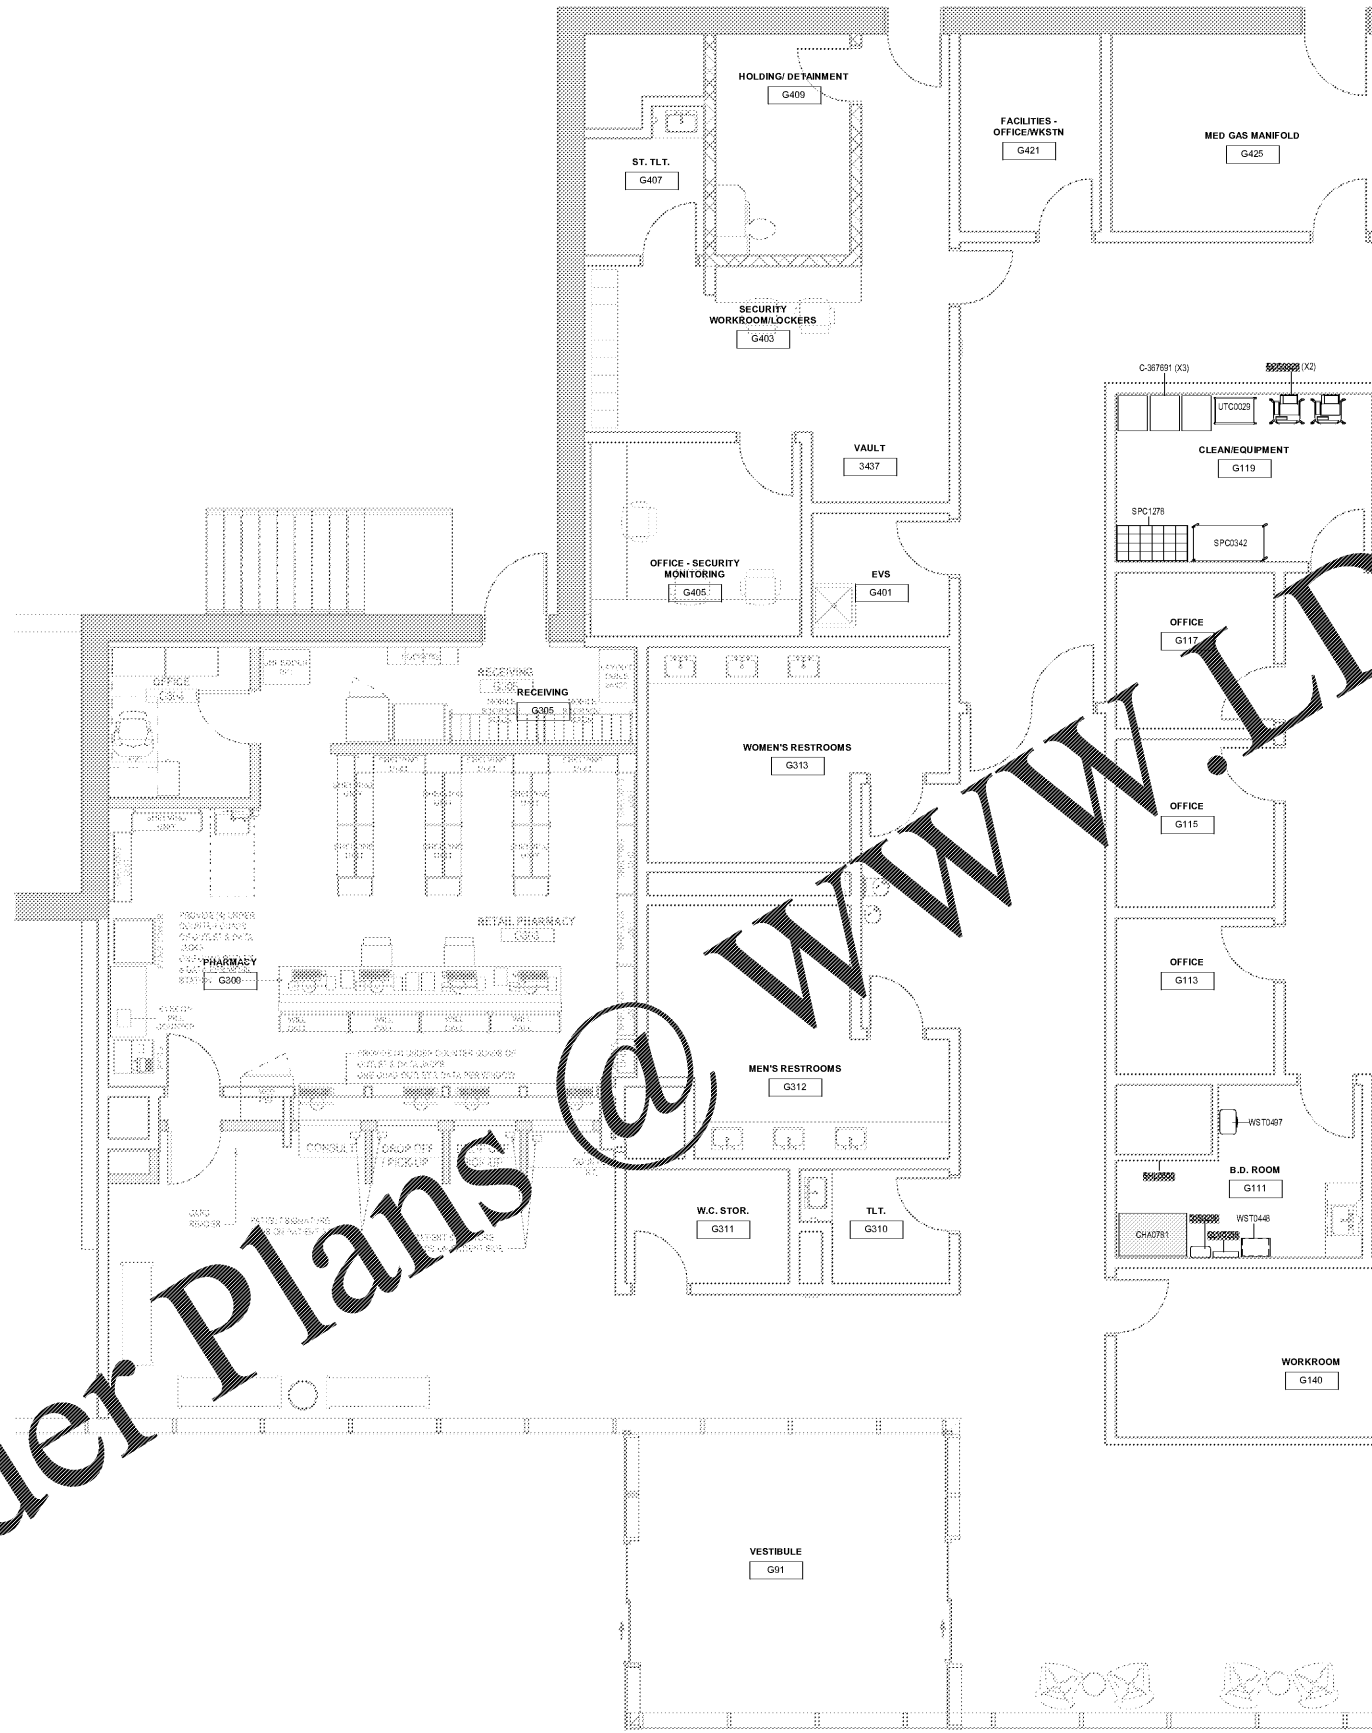

① Ground Level - C
1/4" = 1'-0"

Order Plans @

www.LDILine.com