


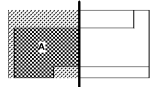

Key Plan




Professional Seal

**NOT FOR
 CONSTRUCTION**

No. Description Date

1 00-GEN 2019.07.25

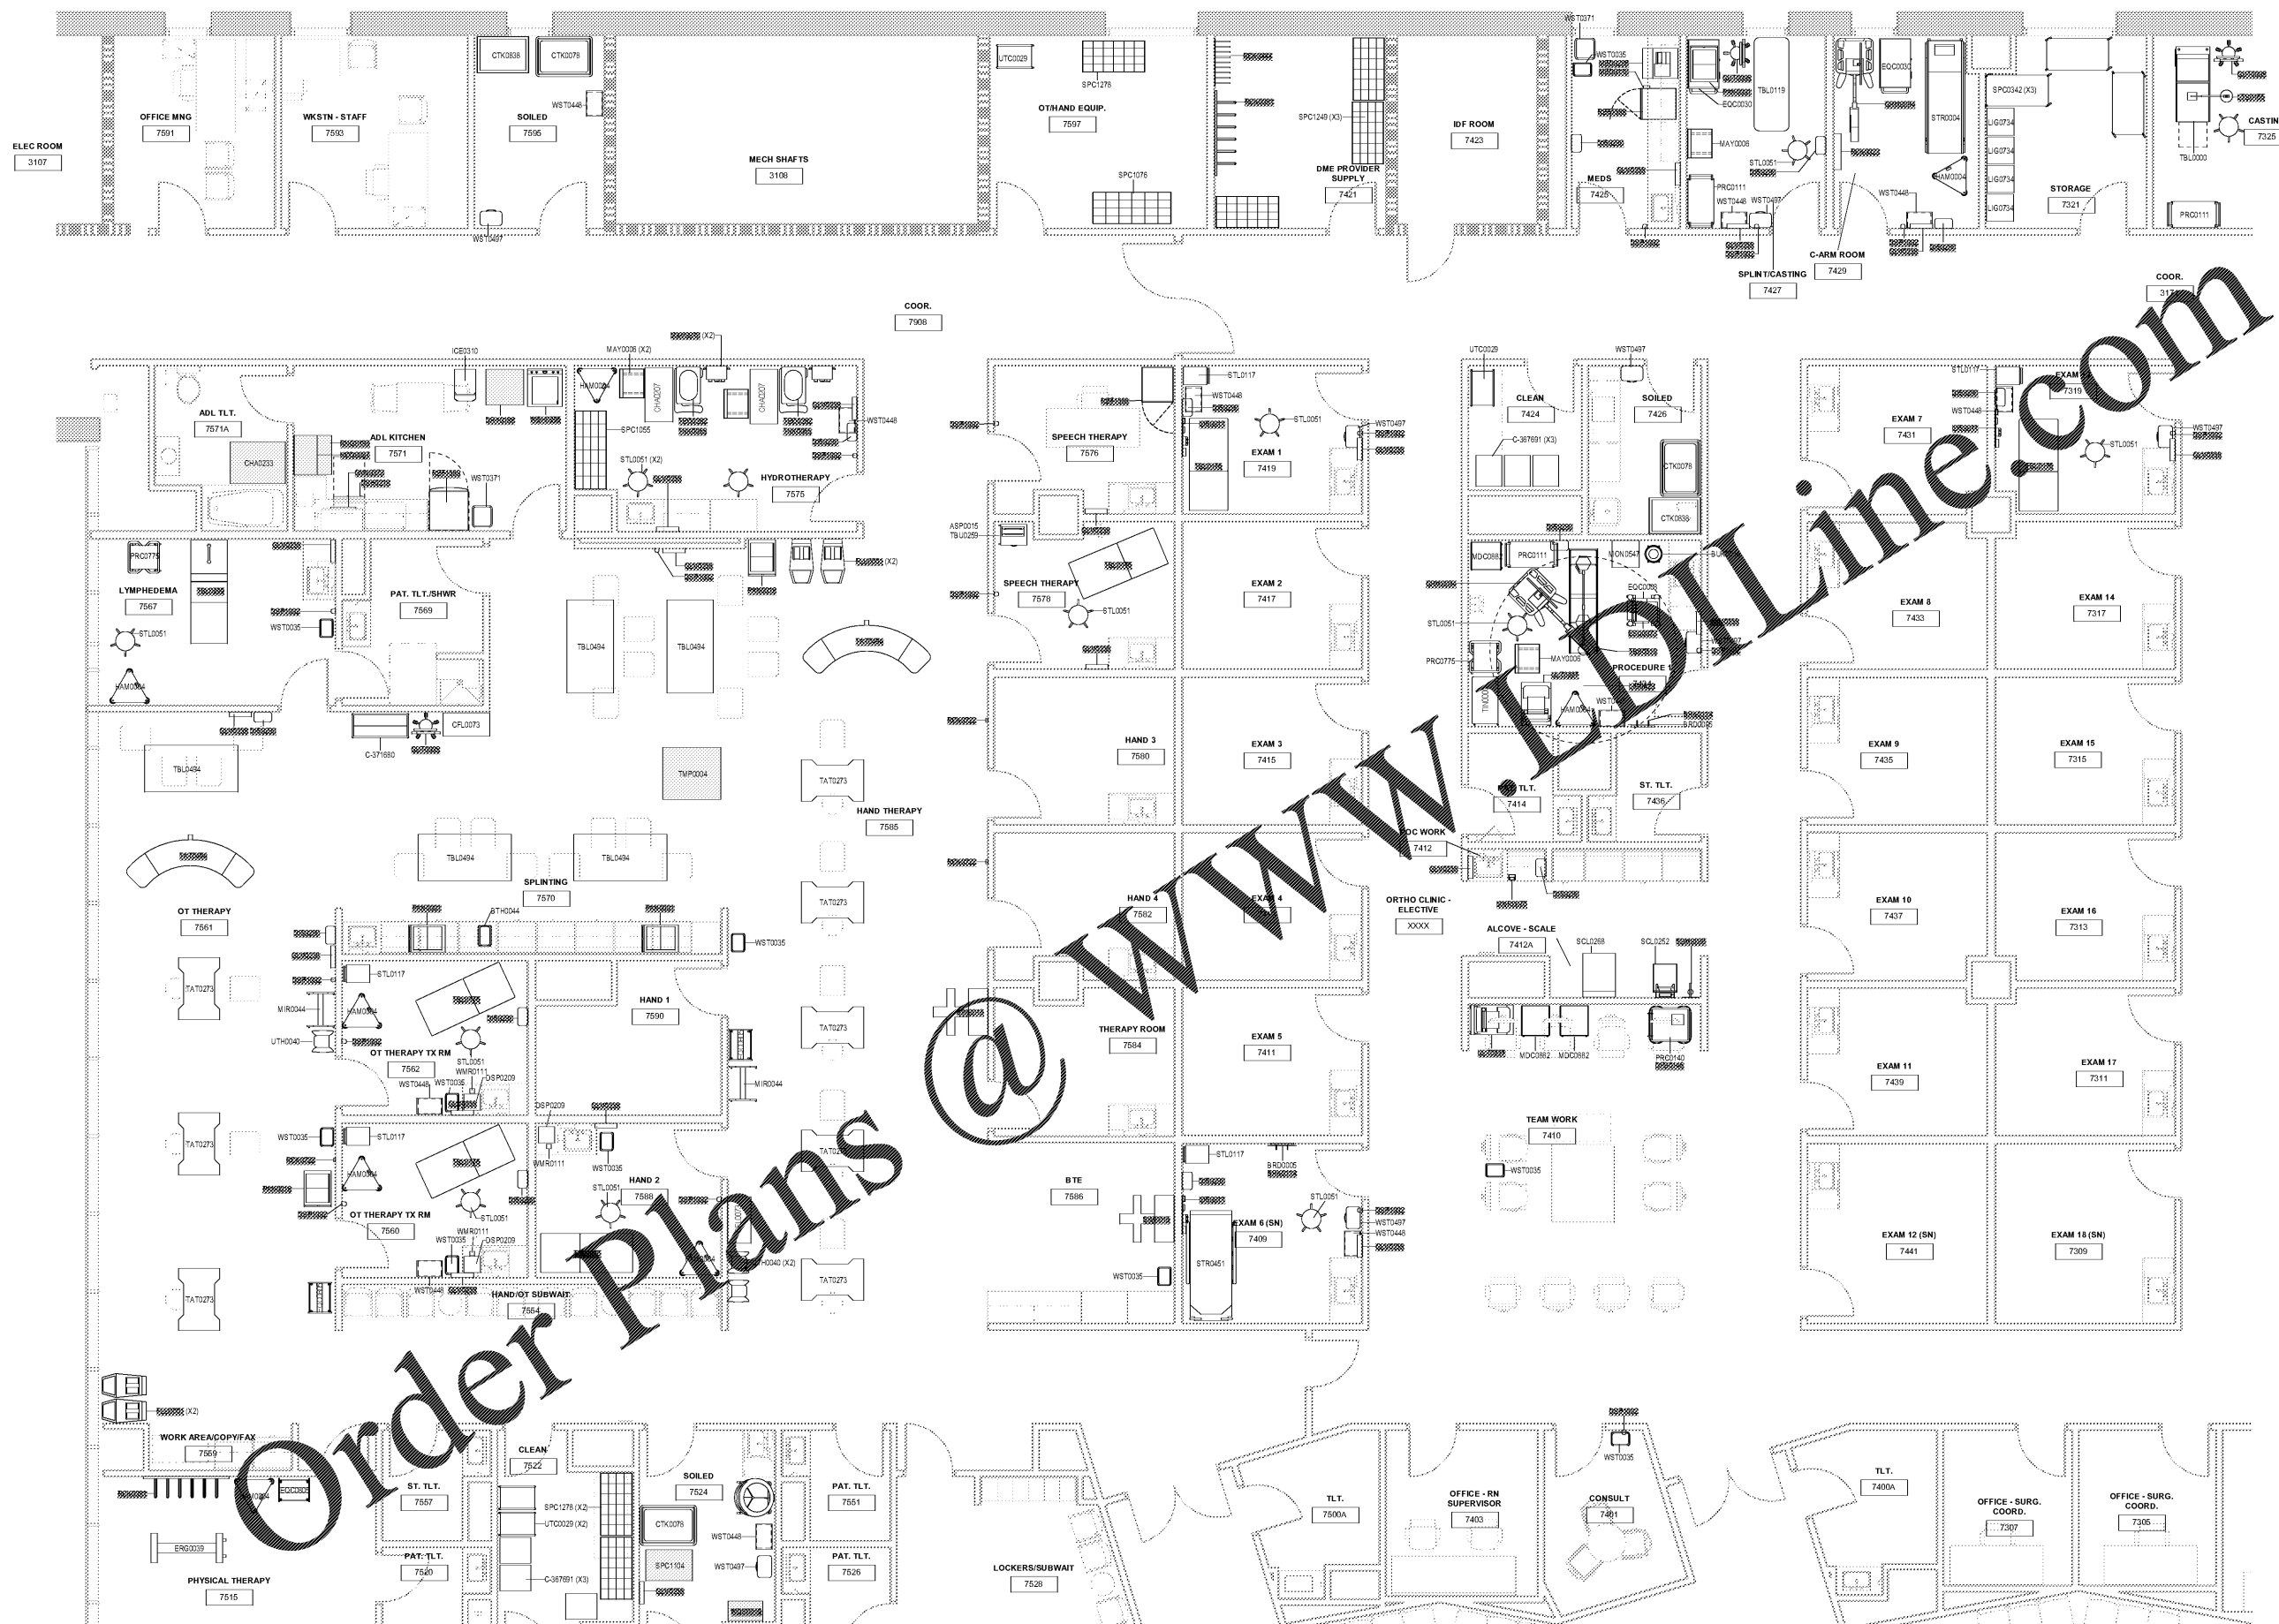

Order Plans