


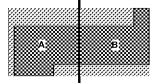


Key Plan



Professional Seals

**NOT FOR
 CONSTRUCTION**

No.	Description	Date
1	ISSUE	01/15/25

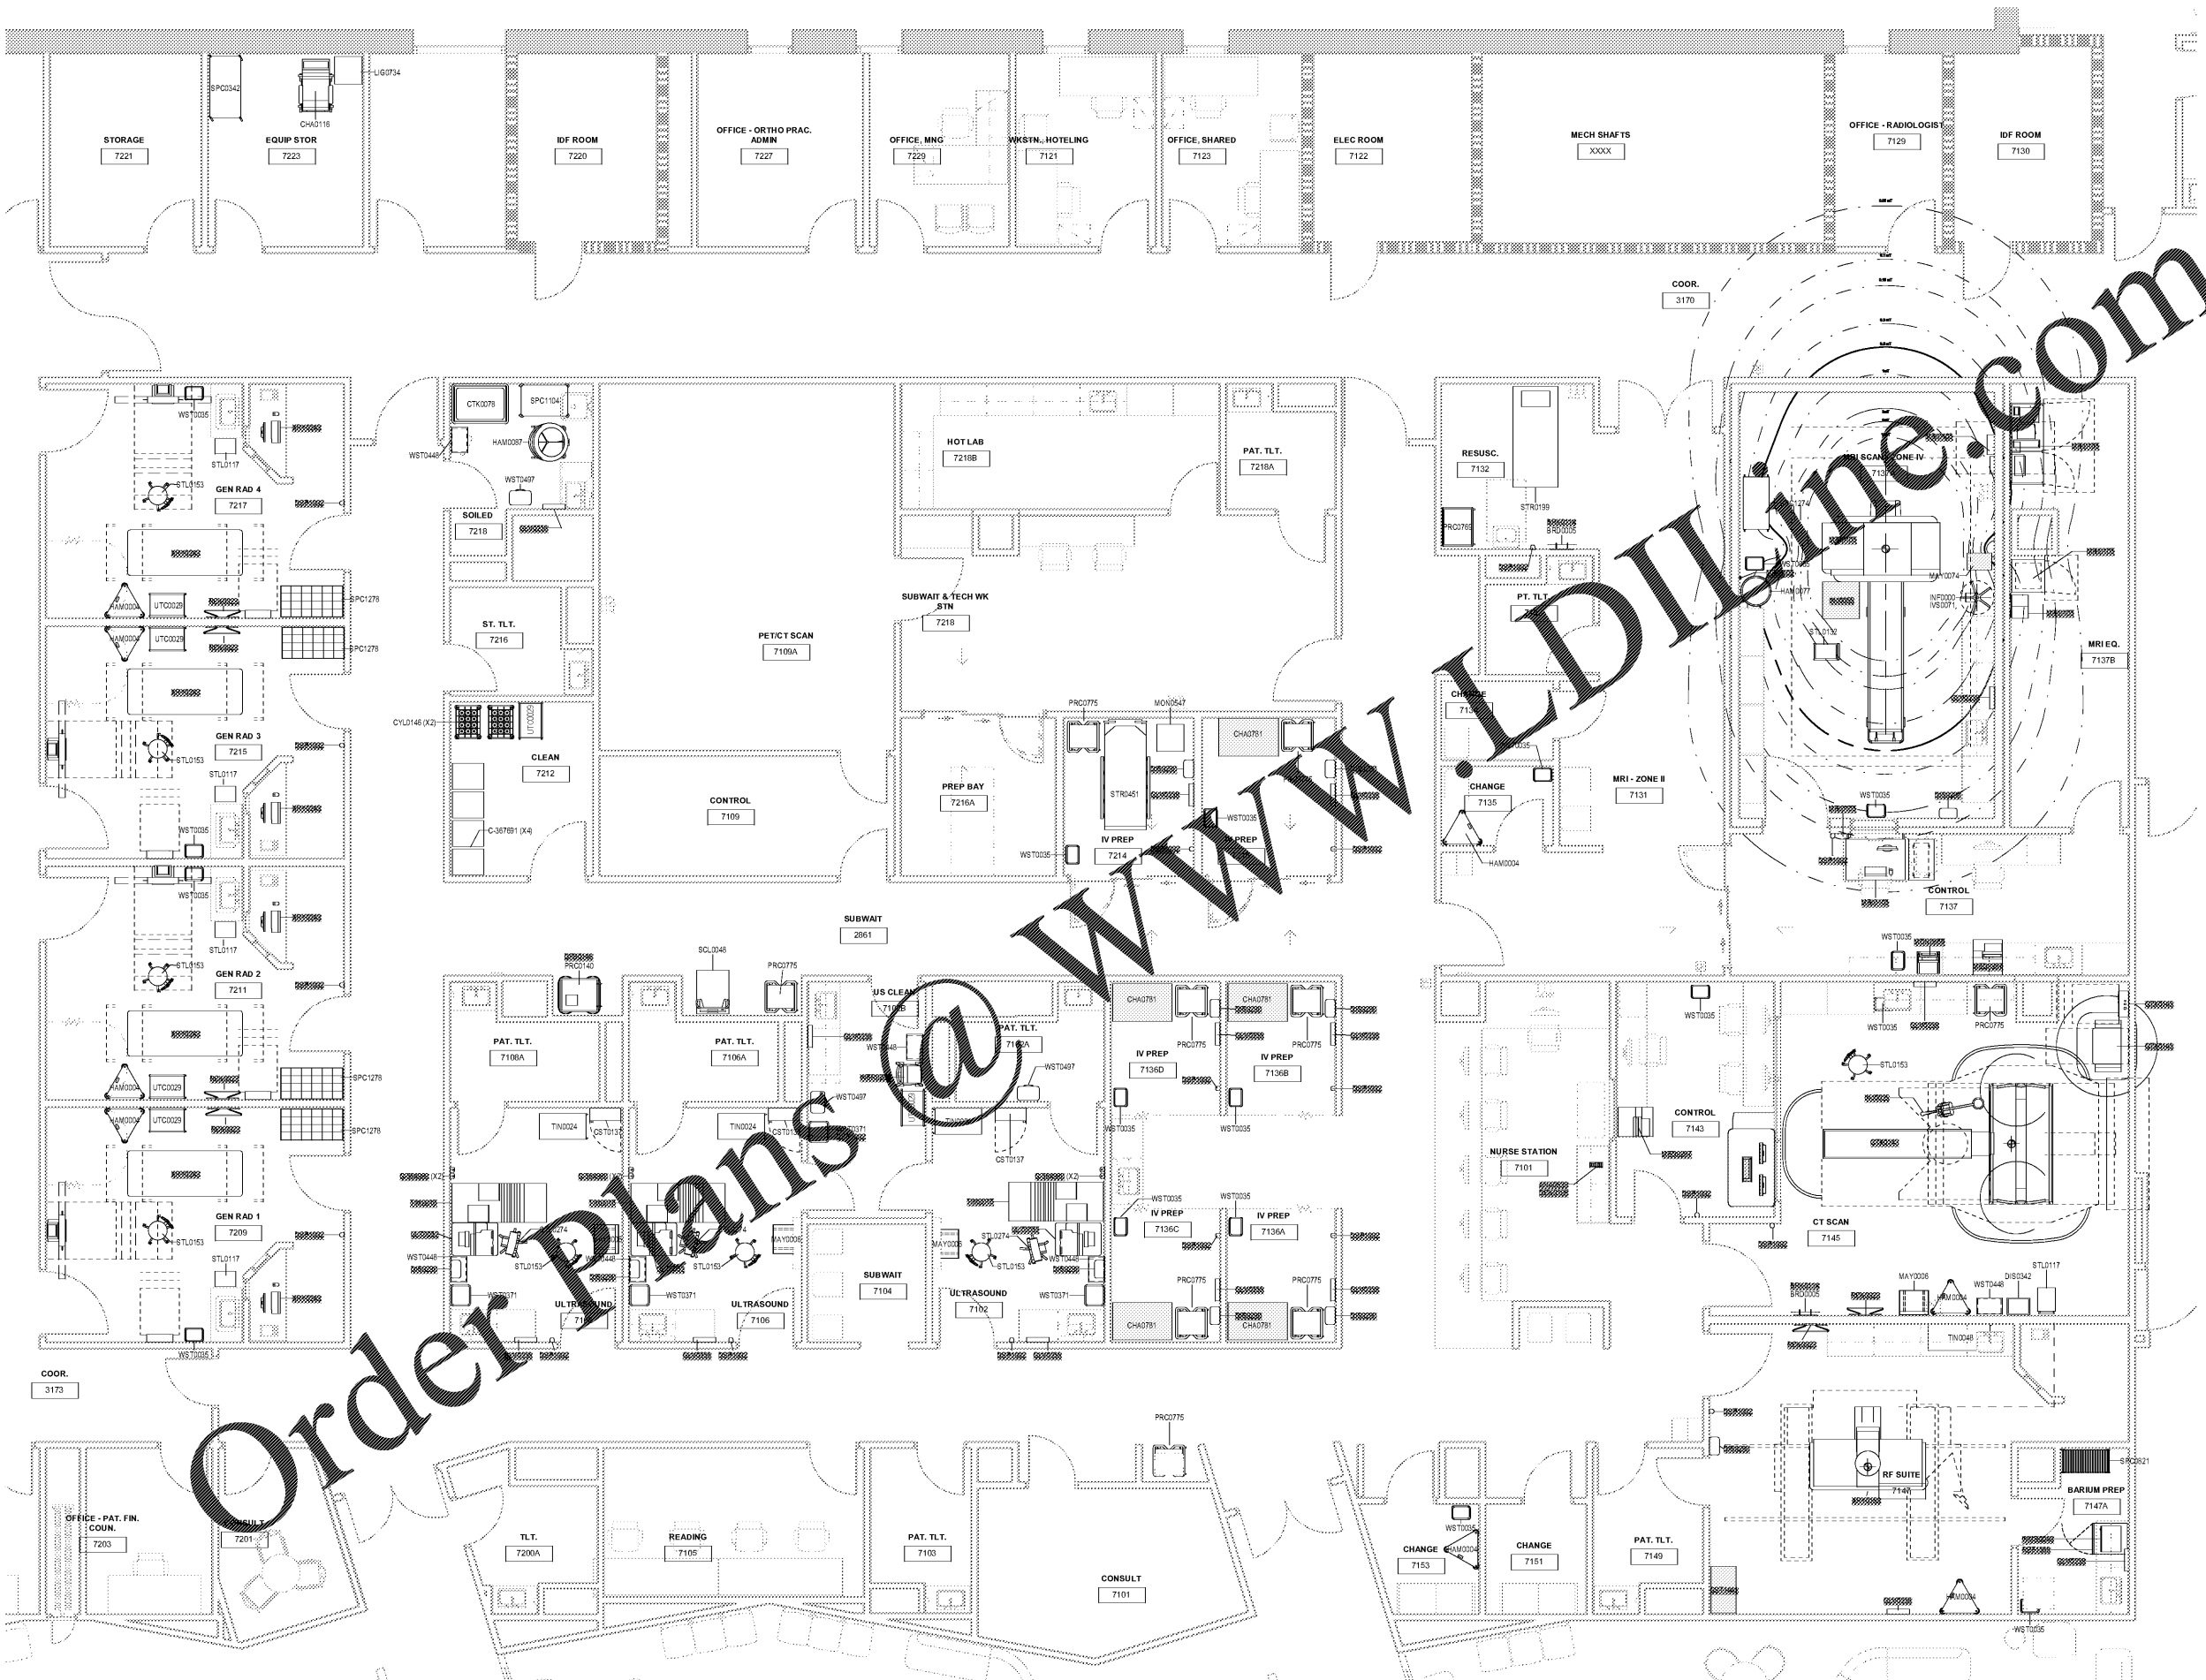

Order plans @ WWW.LDIDLINE.COM