


**NOT FOR  
 CONSTRUCTION**

No.	Description	Date
1	ISSUE	2019-07-25

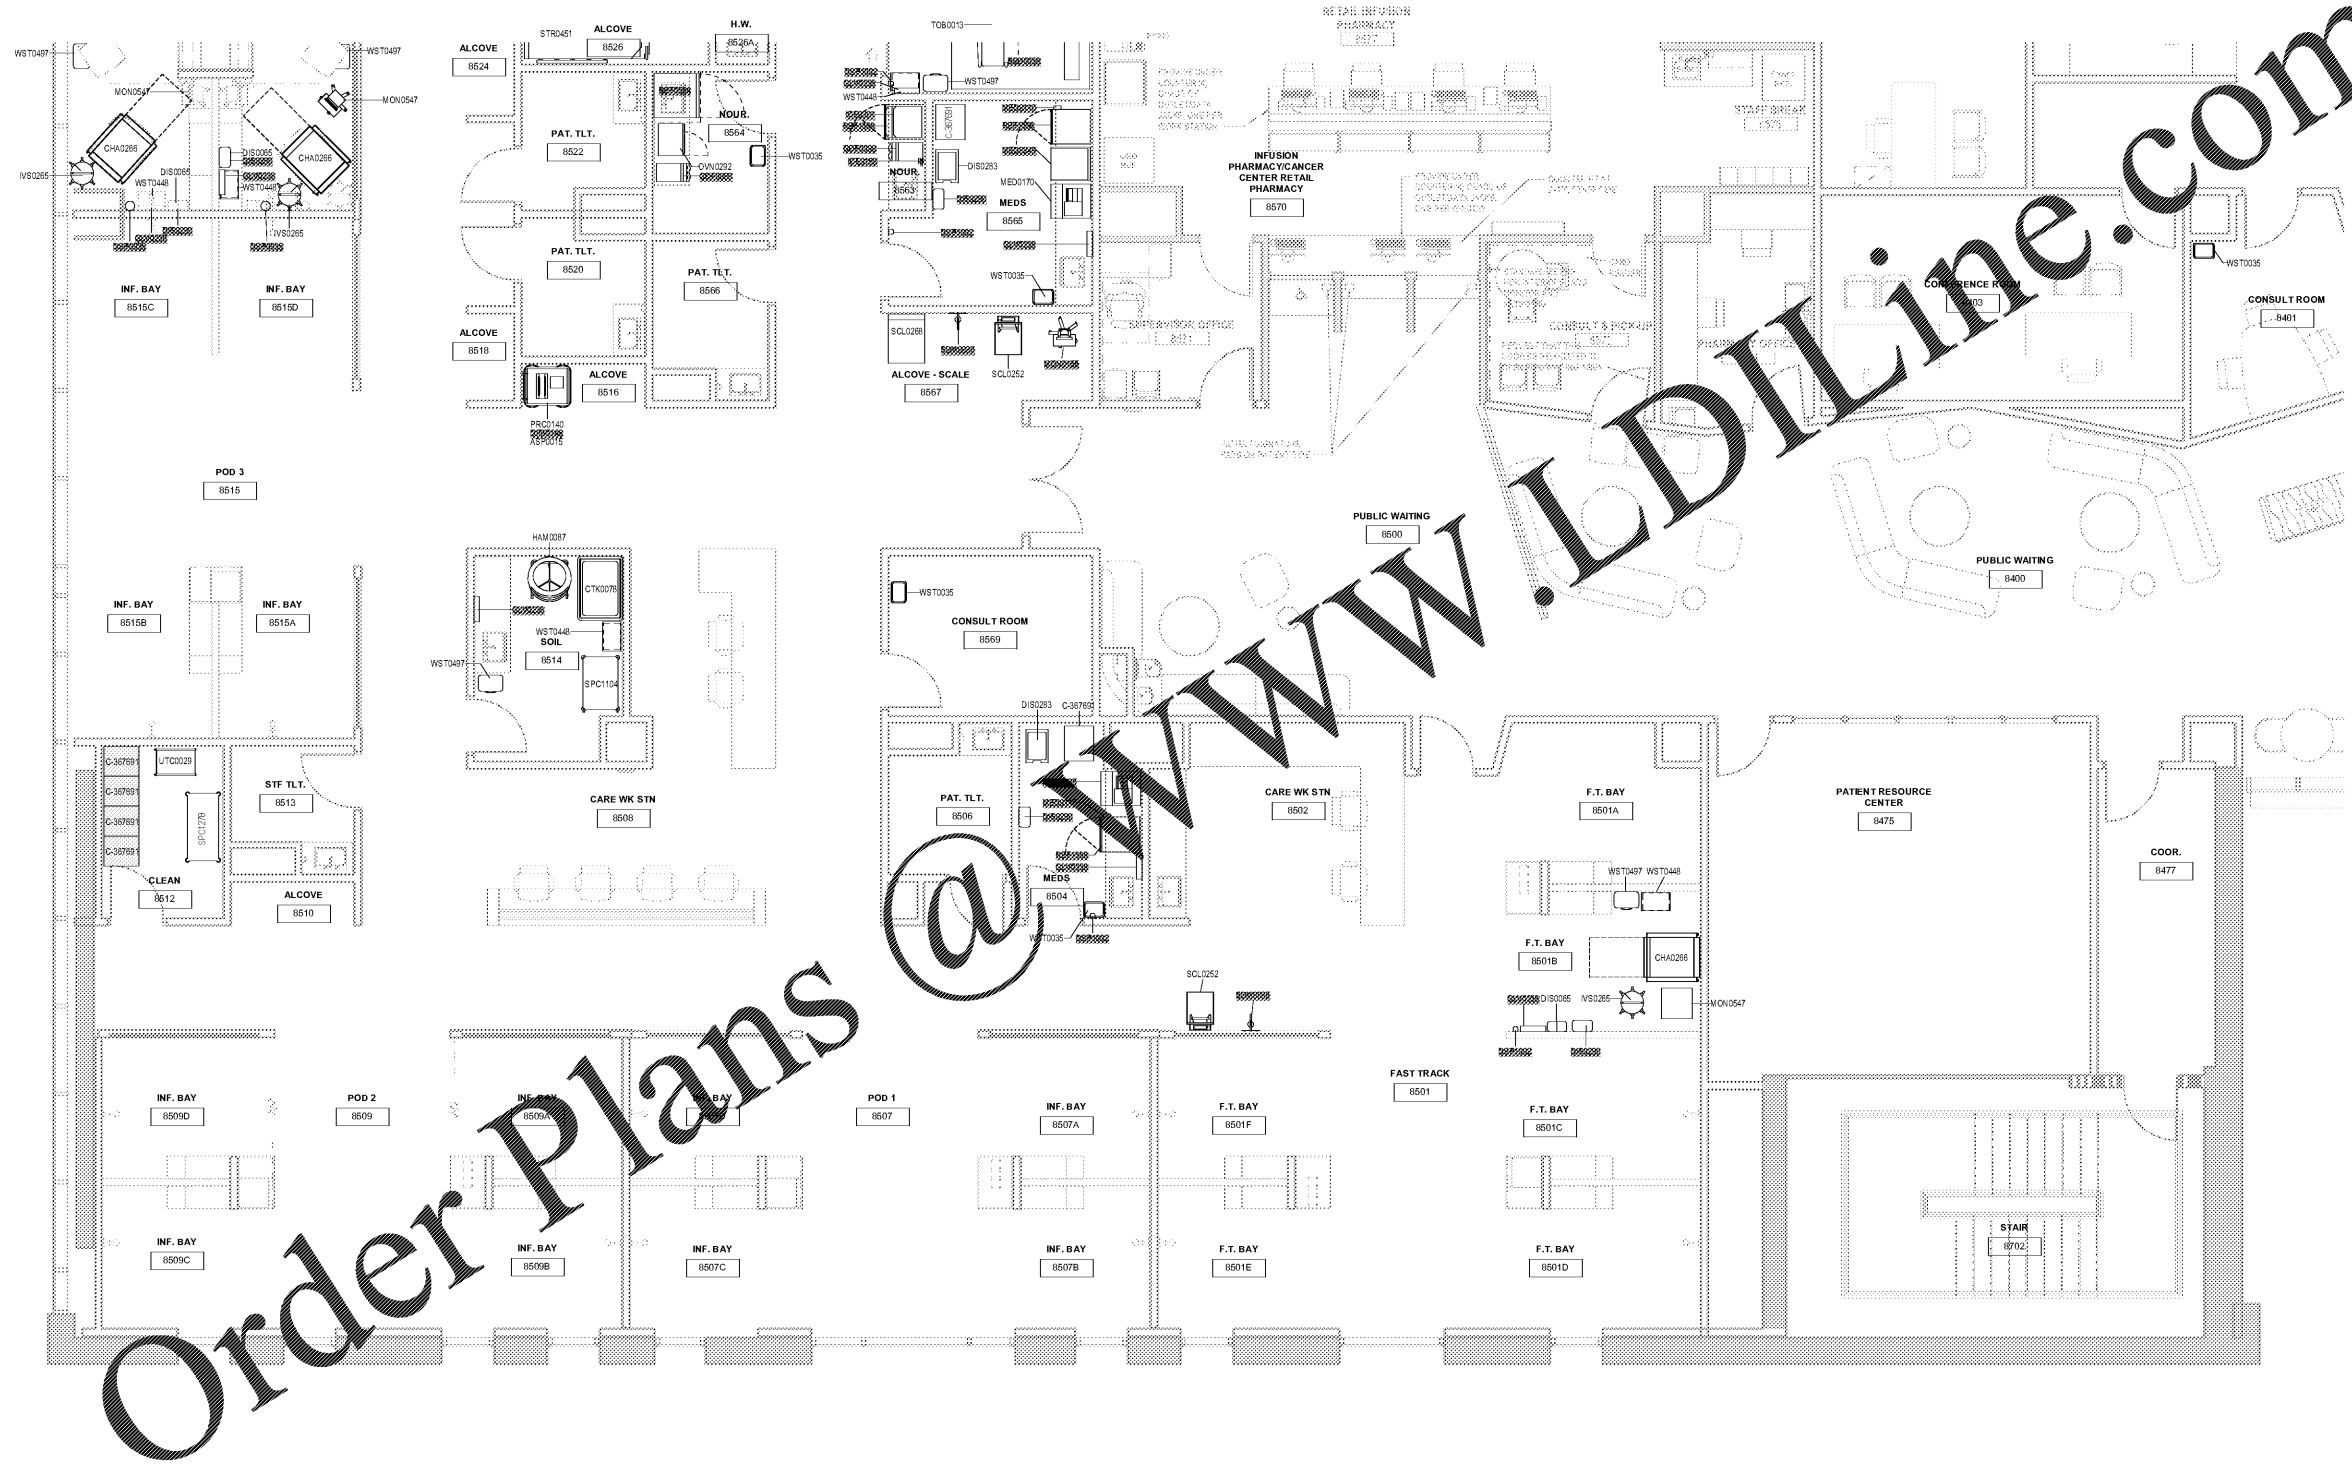

① Level 8 - Area D  
 1/4" = 1'-0"

Order Plans @

WWW.LDILine.com