




**NOT FOR  
 CONSTRUCTION**

No.	Description	Date
1	DD - GMP	2/19/2020

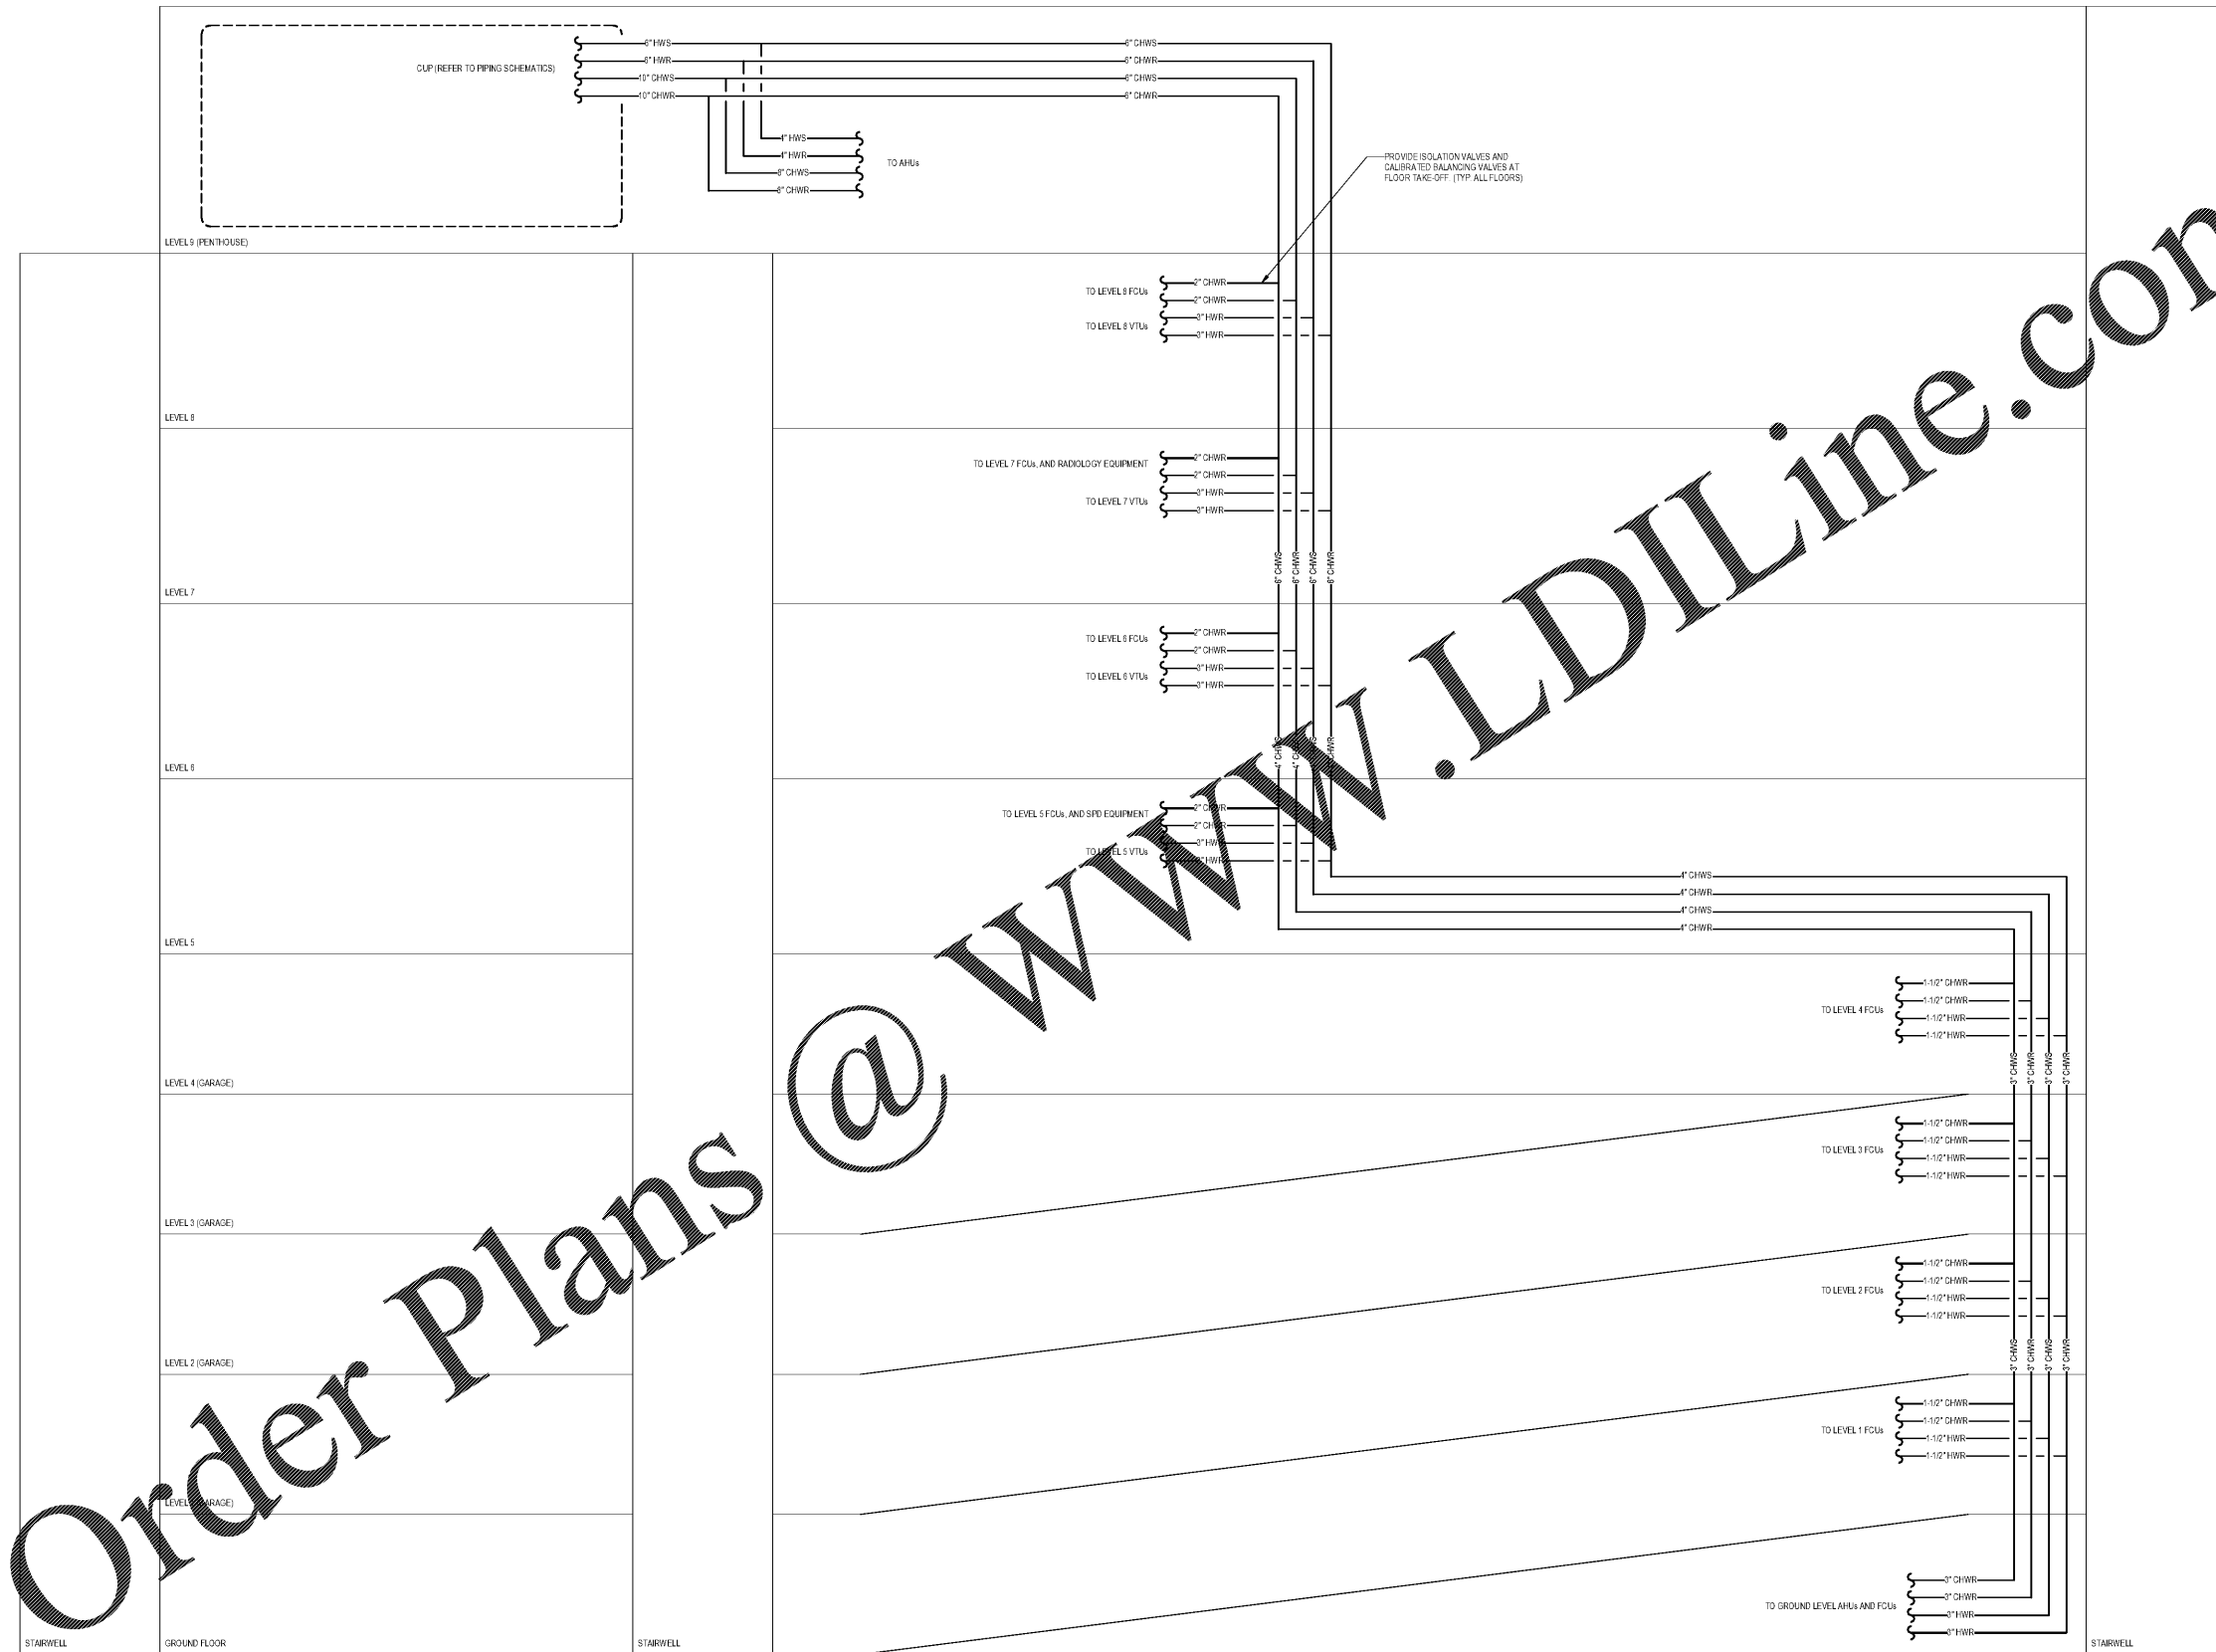

Order Plans @

WWW.LDILine.com

**1** HVAC PIPE RISERS  
 1/2" = 1'-0"