
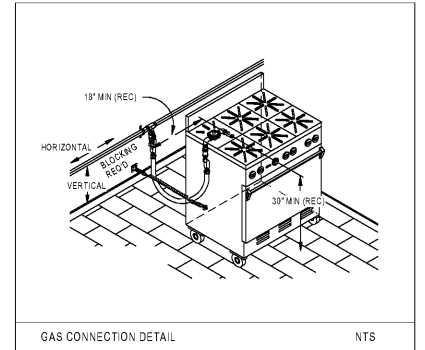
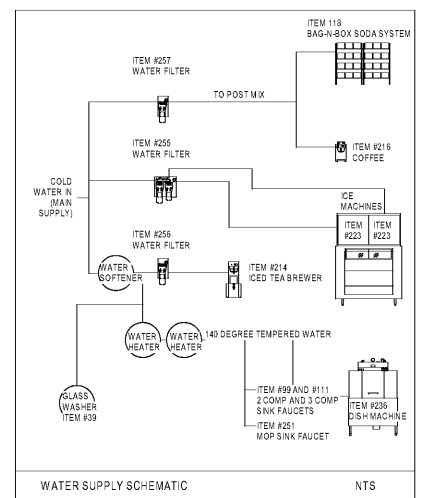


**PLUMBING GENERAL NOTES:**

- A. PLUMBING CONTRACTORS TO OBTAIN ALL NECESSARY PERMITS AND INSTALLATION IS TO BE IN COMPLETE ACCORDANCE WITH ALL NATIONAL, STATE, AND LOCAL CODES.
- B. PLUMBING CONTRACTORS SHALL FURNISH ALL LABOR AND MATERIALS TO MAKE ALL FINAL CONNECTIONS AND SHALL INCLUDE ALL ITEMS REQUIRED BY APPLICABLE CODES.
- C. A CATALOG OF MFR'S EQUIPMENT SPEC SHEETS IS INCLUDED AS AN INTEGRAL PORTION OF THIS SUBMITTAL. WE SUGGEST THAT ALL TRADES REVIEW THE REQUIREMENTS AS INDICATED REGARDING EACH MFR.
- D. CROSS REFERENCE ALL INFORMATION PER ROUGH-IN DRAWINGS WITH EQUIPMENT SCHEDULE.
- E. PLUMBING CONTRACTORS TO CROSS REFERENCE ROUGH-IN DRAWINGS WITH MFR SHOP DRAWINGS FOR STAINLESS STEEL FABRICATION, WALK-IN COOLER AND FREEZERS, EXHAUST HOODS, AND MILLWORK DETAIL DRAWINGS.
- F. PLUMBING CONTRACTORS TO COORDINATE AND LOCATE ALL VENTS AND RUNS.
- G. ALL PLUMBING TO BE INSTALLED AS TO PRECLUDE ANY POSSIBILITY OF BACK SIPHON.
- H. PLUMBING CONTRACTORS TO PROVIDE REQUIRED PRESSURE REGULATING VALVES FOR HOT WATER LINE TO DISHWASHER RINSE CONNECTION AND ALL OTHER EQUIPMENT REQUIRING REGULATORS.
- I. PLUMBING CONTRACTOR TO PROVIDE MIXING VALVE AT WATER FILTER TO THAT A MINIMUM OF 140° WATER IS DELIVERED TO BOOSTER HEATER.
- J. ALL GAS COOKING EQUIPMENT TO BE INTERCONNECTED TO GAS SUPPLY AS NOTED IN THE SCHEDULE.


**SHEET KEYNOTES**

- P1. RE-ARCHITECTURAL FOR REFER SOFTENED EQUIPMENT
- P2. PLUMBER TO INTERCONNECT WATER FILTER SOFTENED TO WATER FILTER, ITEM 256. REF TO WATER SUPPLY SCHEMATIC FOR CONNECTIONS.
- P3. PLUMBER TO INTERCONNECT WATER FILTER (255) WITH ICE MACHINES
- P4. PLUMBER TO INTERCONNECT WATER FILTER (256) WITH TEA BREWER
- P5. PLUMBER TO INTERCONNECT WATER FILTER (257) WITH BEVERAGE EQUIPMENT
- P6. NOTE ALL PIPING TO BE PAINTED YELLOW (TYP.)
- P7. PIPING TO EDGE OF SLAB

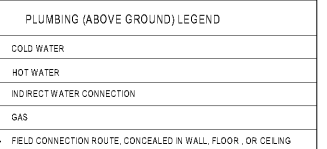

**FOODSERVICE EQUIPMENT PLUMBING (ABOVE SLAB) REQUIREMENTS SCHEDULE**

ITEM #	DESCRIPTION	QTY	EA / LOT	MANUFACTURER	MODEL	IN/OUT	SMALLWARES	CURT FAB	BY OWNER	BY OWNER	HOT WATER SIZE	HOT WATER HEIGHT	COLD WATER SIZE	COLD WATER HEIGHT	GAS SIZE	GAS R1 HEIGHT	GAS BTU	PLUMBING REMARKS (ABOVE SLAB)	COMMENTS	

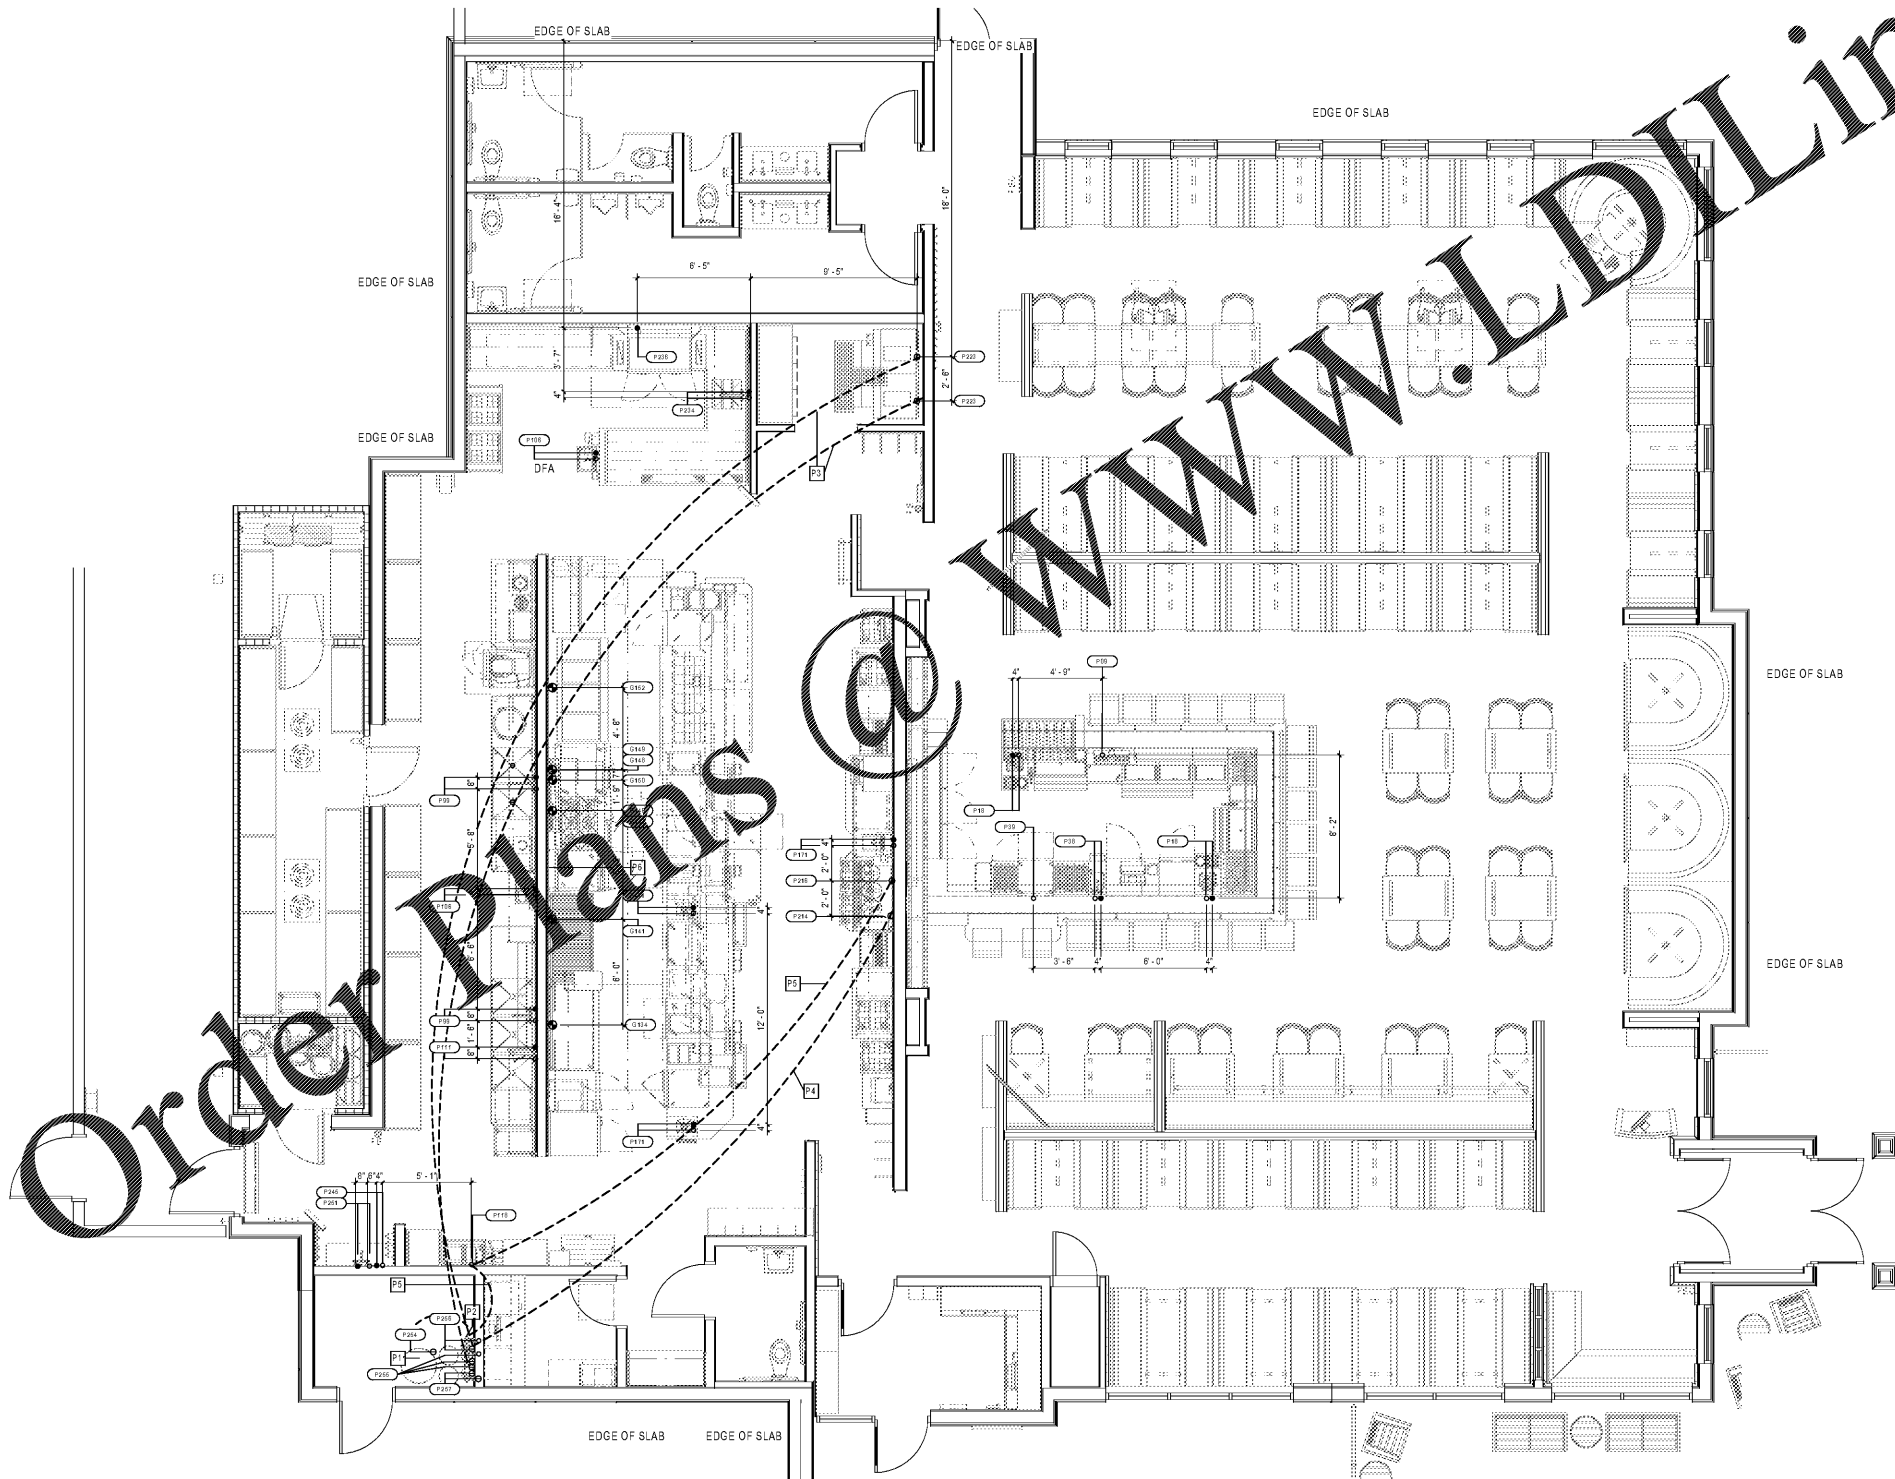

**Mark S. Salopek, LLC**  
 3638 West Galloway Drive  
 Richmond, OH 44280  
 330.572.2112 330.572.2102

**BLOOMIN BRANDS**  
**HIALEAH, FL - OUTBACK STEAKHOUSE**  
 1751 W 48TH STREET  
 HIALEAH, FLORIDA 33012

SHEET ISSUE:  
 OUT TO PERMIT: 3/21/19

PRINCIPAL IN CHARGE: MS  
 PROJECT ARCHITECT: MS  
 DRAWN BY: TDD  
 SHEET TITLE:  
**FOODSERVICE EQUIPMENT WATER AND GAS CONNECTIONS**  
 PROJ. NO. 2018231.29

**FS202**