




2 LAUNDRY ROOM FOLDING COUNTER  
1/4" = 1'-0"

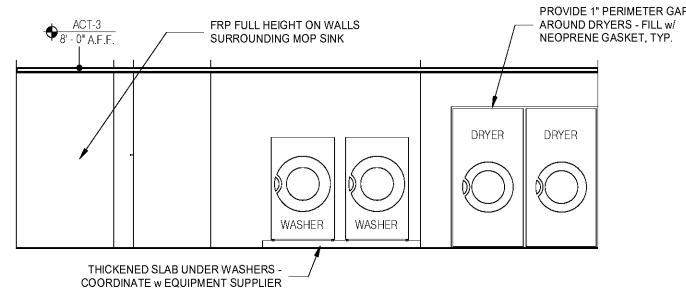


1 LAUNDRY ROOM EQUIPMENT  
1/4" = 1'-0"

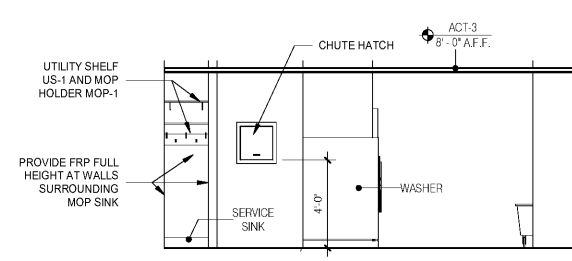


3 LAUNDRY ROOM CHUTE  
1/4" = 1'-0"

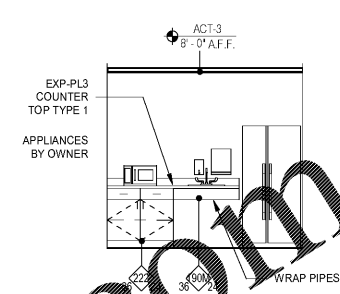


6 EMPLOYEE BREAK ROOM  
1/4" = 1'-0"

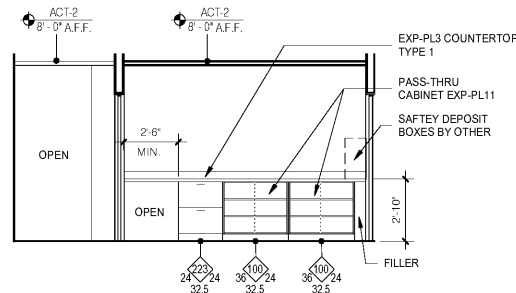


5 WORK AREA CASEWORK  
1/4" = 1'-0"

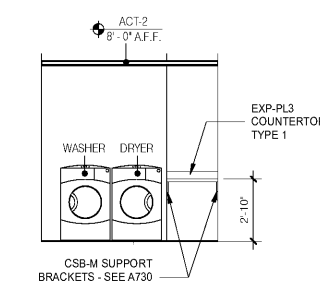


26 GUEST LAUNDRY  
1/4" = 1'-0"

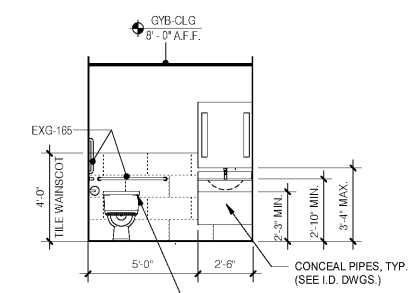


27 POOL UNISEX - A  
1/4" = 1'-0"

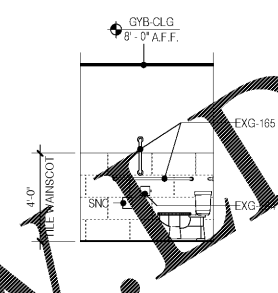


22 POOL UNISEX - B  
1/4" = 1'-0"

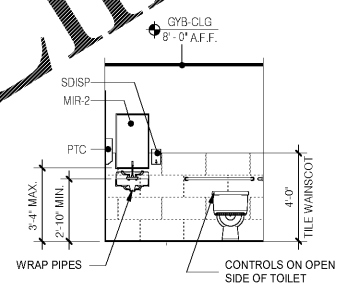


17 EMPLOYEE UNISEX - A  
1/4" = 1'-0"

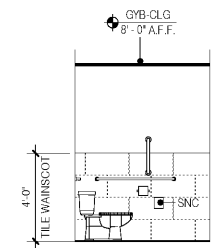


18 EMPLOYEE UNISEX - B  
1/4" = 1'-0"

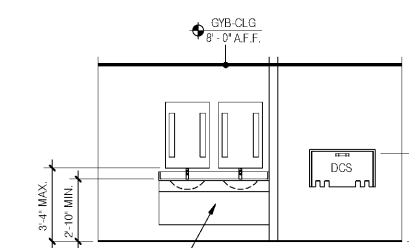

23 PUBLIC RESTROOM - WOMEN MEN'S ROOM REVERSED  
1/4" = 1'-0"

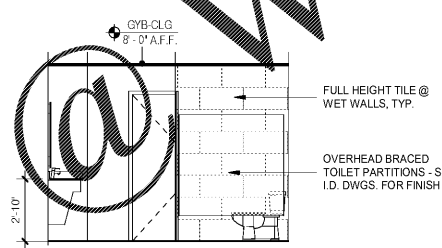


20 PUBLIC RESTROOM - WOMEN A  
1/4" = 1'-0"

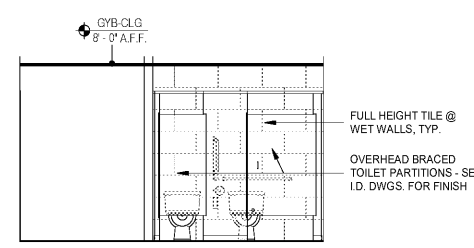


21 PUBLIC RESTROOM - WOMEN B  
1/4" = 1'-0"


NOTE: SEE ADA SEET AND A400 FOR MOUNTING HEIGHTS AND LOCATIONS.

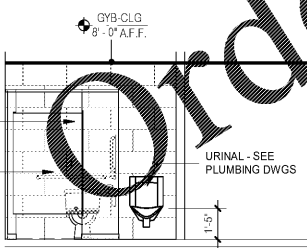

15 PUBLIC RESTROOM - MEN A  
1/4" = 1'-0"

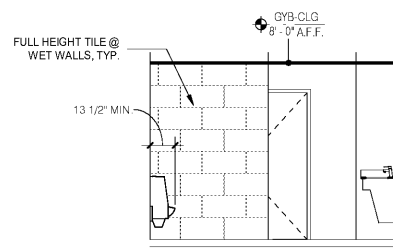

14 PUBLIC RESTROOM - MEN B  
1/4" = 1'-0"

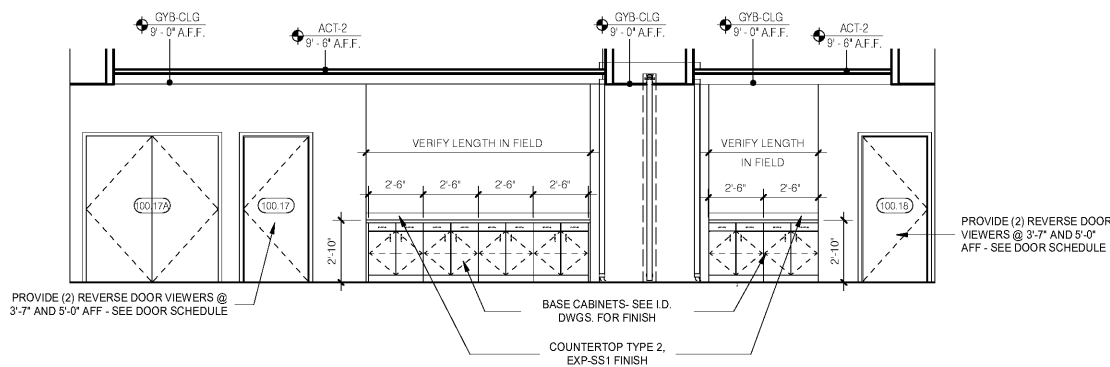

16 CONFERENCE ROOM - CASEWORK WALL  
1/4" = 1'-0"

Order Plans

WWW.EDLine.com

No.	Description	Date

DISCLAIMER: PC is providing, by agreement with certain parties, materials stored electronically. The parties recognize that data, plans, specifications, reports, drawings, etc. are subject to unauthorized alteration, copying, transmission, conversion, media degradation, software error or human alteration. Accordingly, all such documents are deemed to be original documents for all purposes only and not as an end product or as a record document. Any reliance hereon is deemed to be solely the responsibility of the user. Strapped hard copies of the Architect's instruments of service are the only true documents of record.

**MEISTER-COX ARCHITECTS**  
 INFO@MEISTER-COX.COM  
 PHONE: 610-375-1331 FAX: 610-375-4655  
 1622 PENN AVENUE WYOMISSING, PA 19380  
 WWW.MEISTER-COX.COM

INTERIOR ELEVATIONS  
 HOLIDAY INN EXPRESS & SUITES  
 INTERSECTION OF HAYNES PLACE & LAMM RD.  
 WILSON, NC 27893

STATUS: BIDDING  
 PROJ. DATE: 06-07-19  
 PROJ. NO: 18-176  
 PRINTED: 6/7/2019 7:11:34 PM  
 DRAWN BY: RFF  
 CHECKED BY: TGC  
 SHEET NO. A450  
 SCALE: 1/4" = 1'-0"

