


SHERWIN WILLIAMS OCCUPANT LOAD BY SQUARE FOOTAGE			
TABLE 1004.1.1			
MARK	SPACE	SF.	OCCUPANCY
(UNHATCHED)	CIRCULATION / EXIT / TOILETS (NOT OCCUPIABLE)	-	0
(DIAGONAL HATCH)	MERCANTILE - 1 PER 60 S.F.	2,046 S.F.	35
(DOTTED HATCH)	OFFICE - 1 PER 100 S.F.	500 S.F.	5
(CROSS-HATCH)	STORAGE AREA - 1 PER 300 S.F.	1,450 S.F.	5
TOTAL			42

Order Plans @ www.LDILine.com

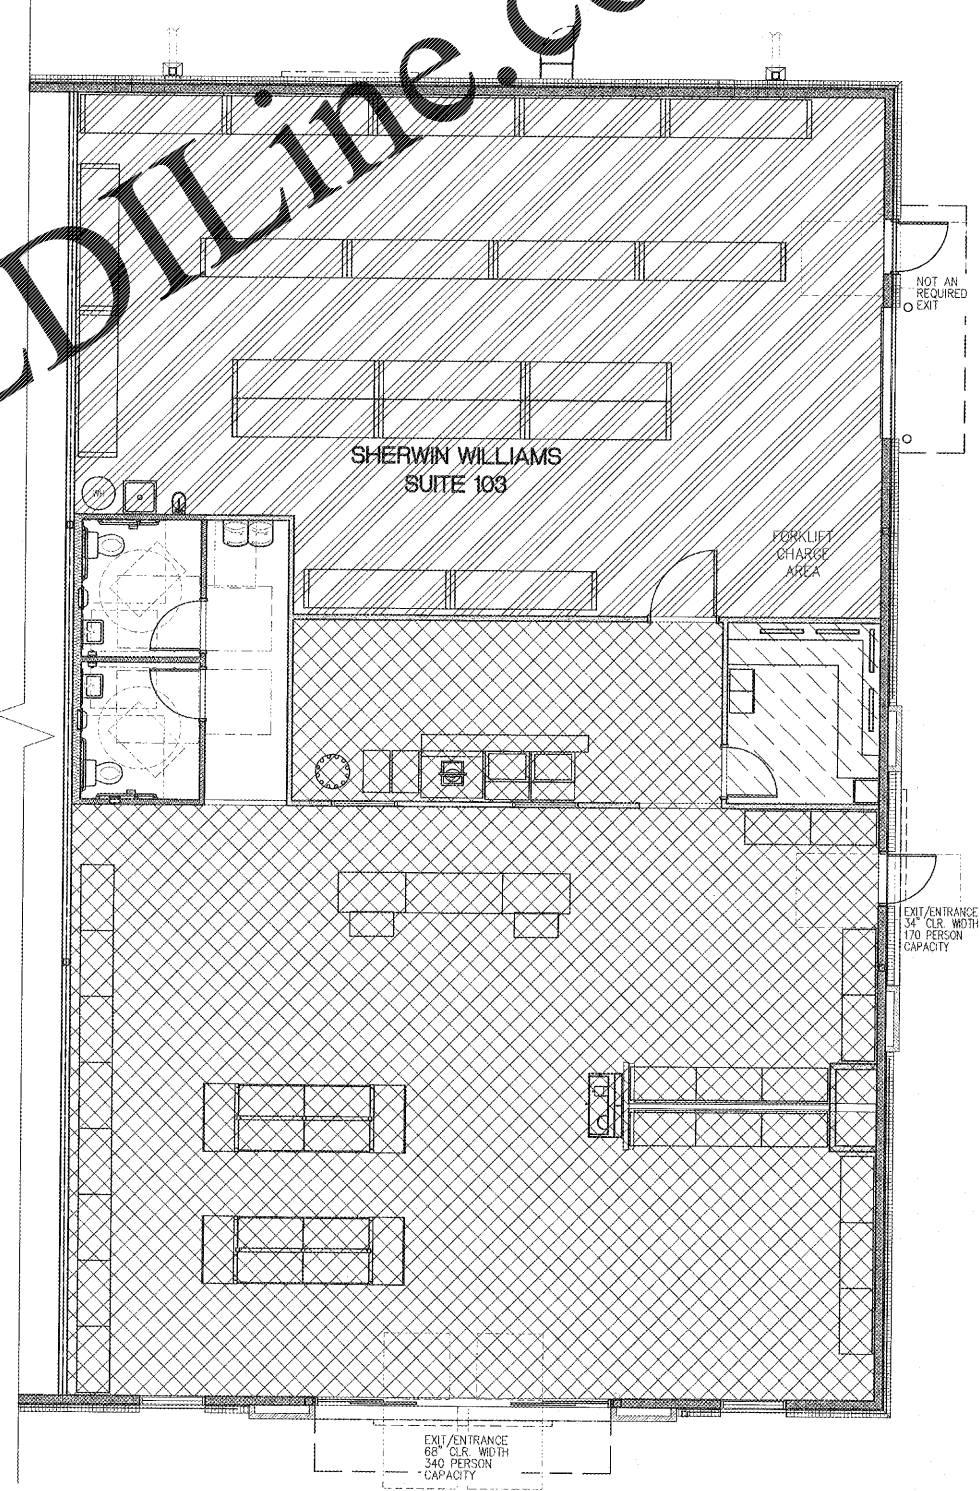

PROJECT: **SHERWIN-WILLIAMS**
 4809 COUNTRY CLUB ROAD
 SUITE 103
 WINSTON-SALEM, NC 27104

DRAWING: OCCUPANCY PLAN

Revisions	
REVISION DATE	

PROJECT DATE
6/24/2019

Drawn By
MTP

Checked By
TD

Sheet No.
G102