
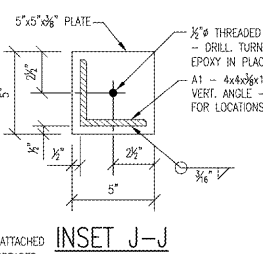
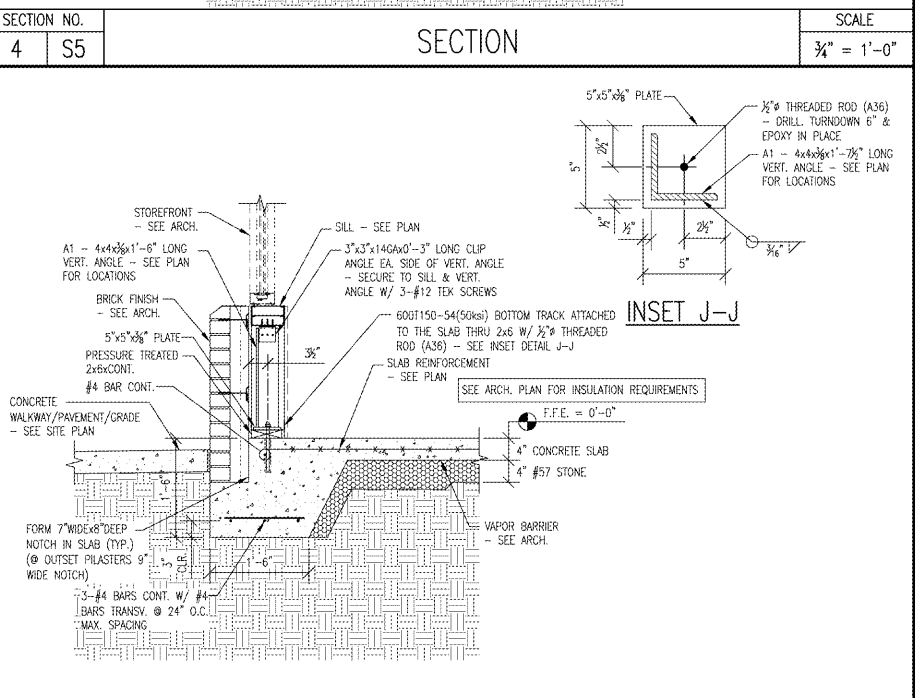
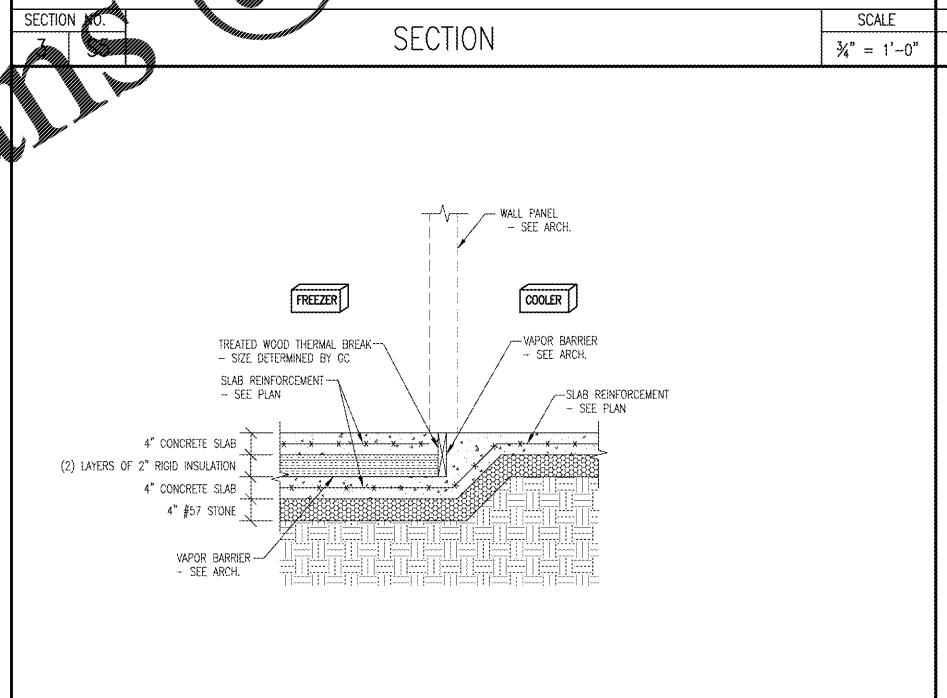
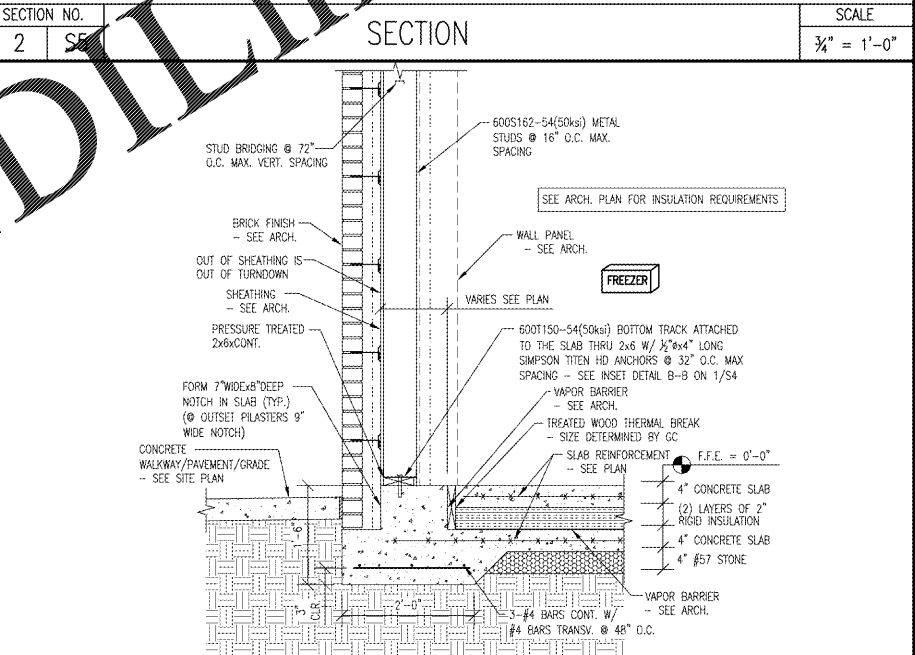
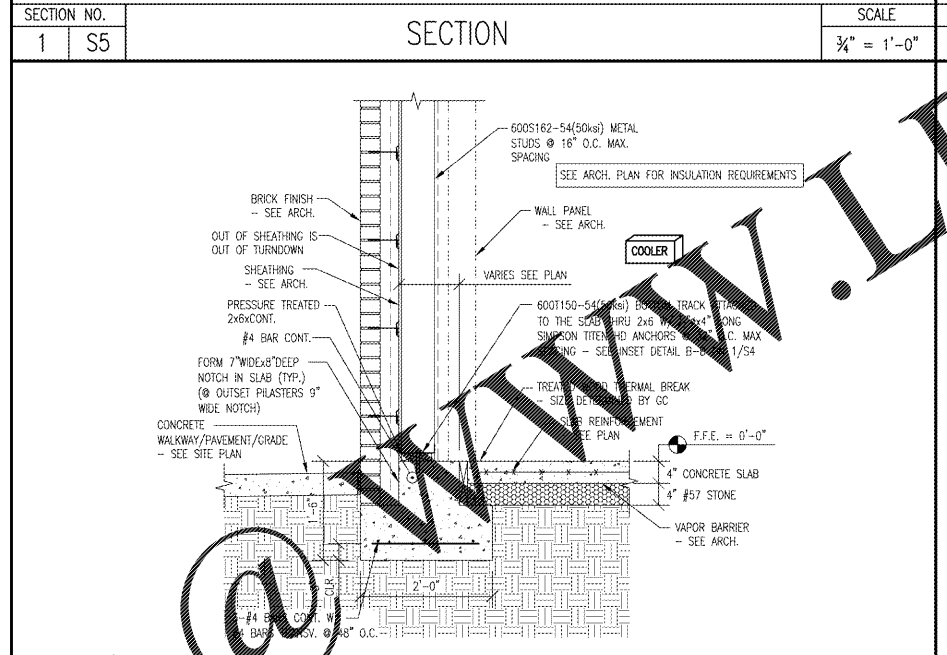
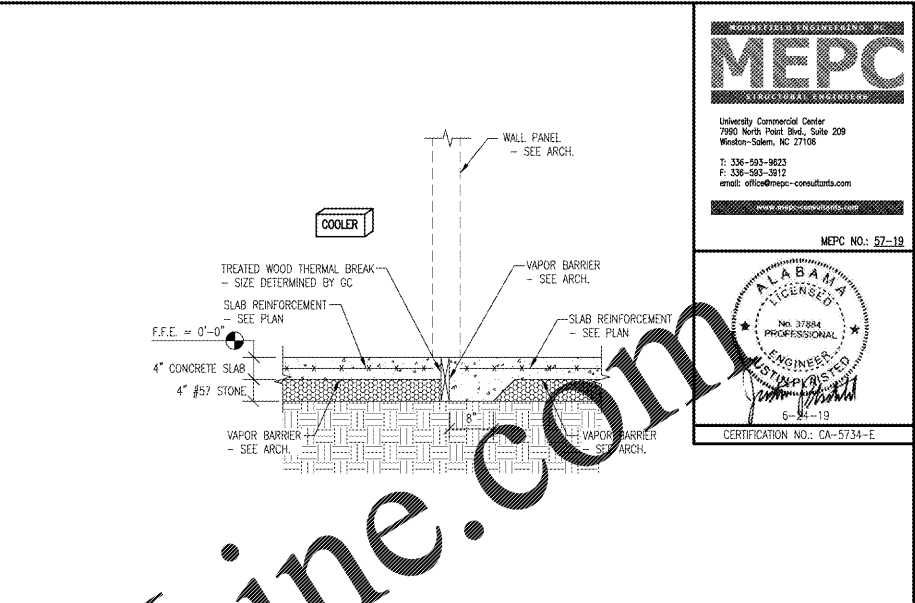
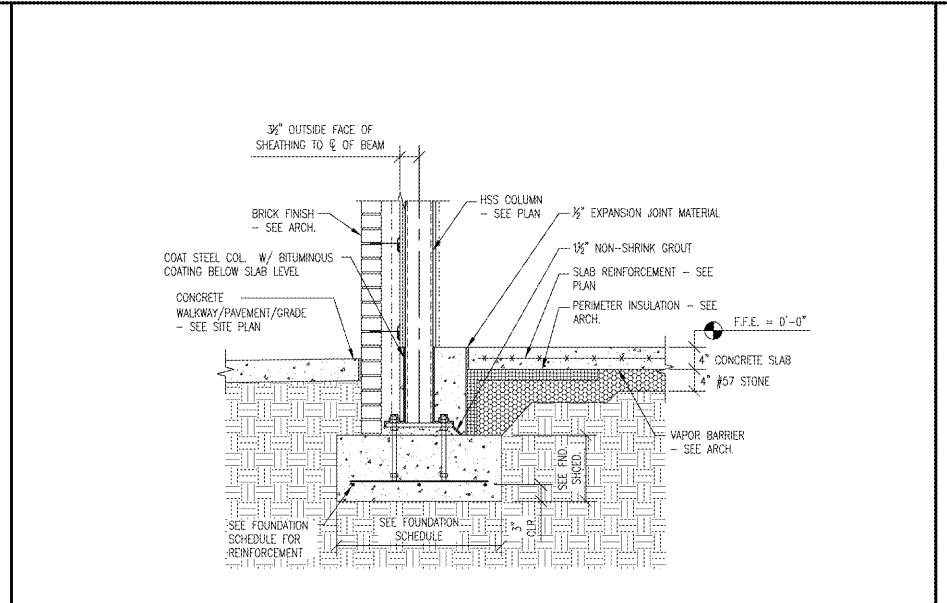


MEPC
 MECHANICAL ENGINEERING PROFESSIONAL CORPORATION
 University Commercial Center
 7990 North Point Blvd., Suite 209
 Houston, Texas 77061
 T: 281-333-9623
 F: 281-583-9812
 email: office@mepec-consultants.com
 www.mepec-consultants.com

MEPC NO.: 57-19

ALABAMA
 LICENSED PROFESSIONAL ENGINEER
 No. 37884
 CERTIFICATION NO.: CA-5734-E

LINDSEY ARCHITECTURE
 128 S. Elm Street, Suite 300
 Greenville, SC 29615
 T: 336.817.4401
 F: 336.817.4434
 www.lindseyarchitecture.com

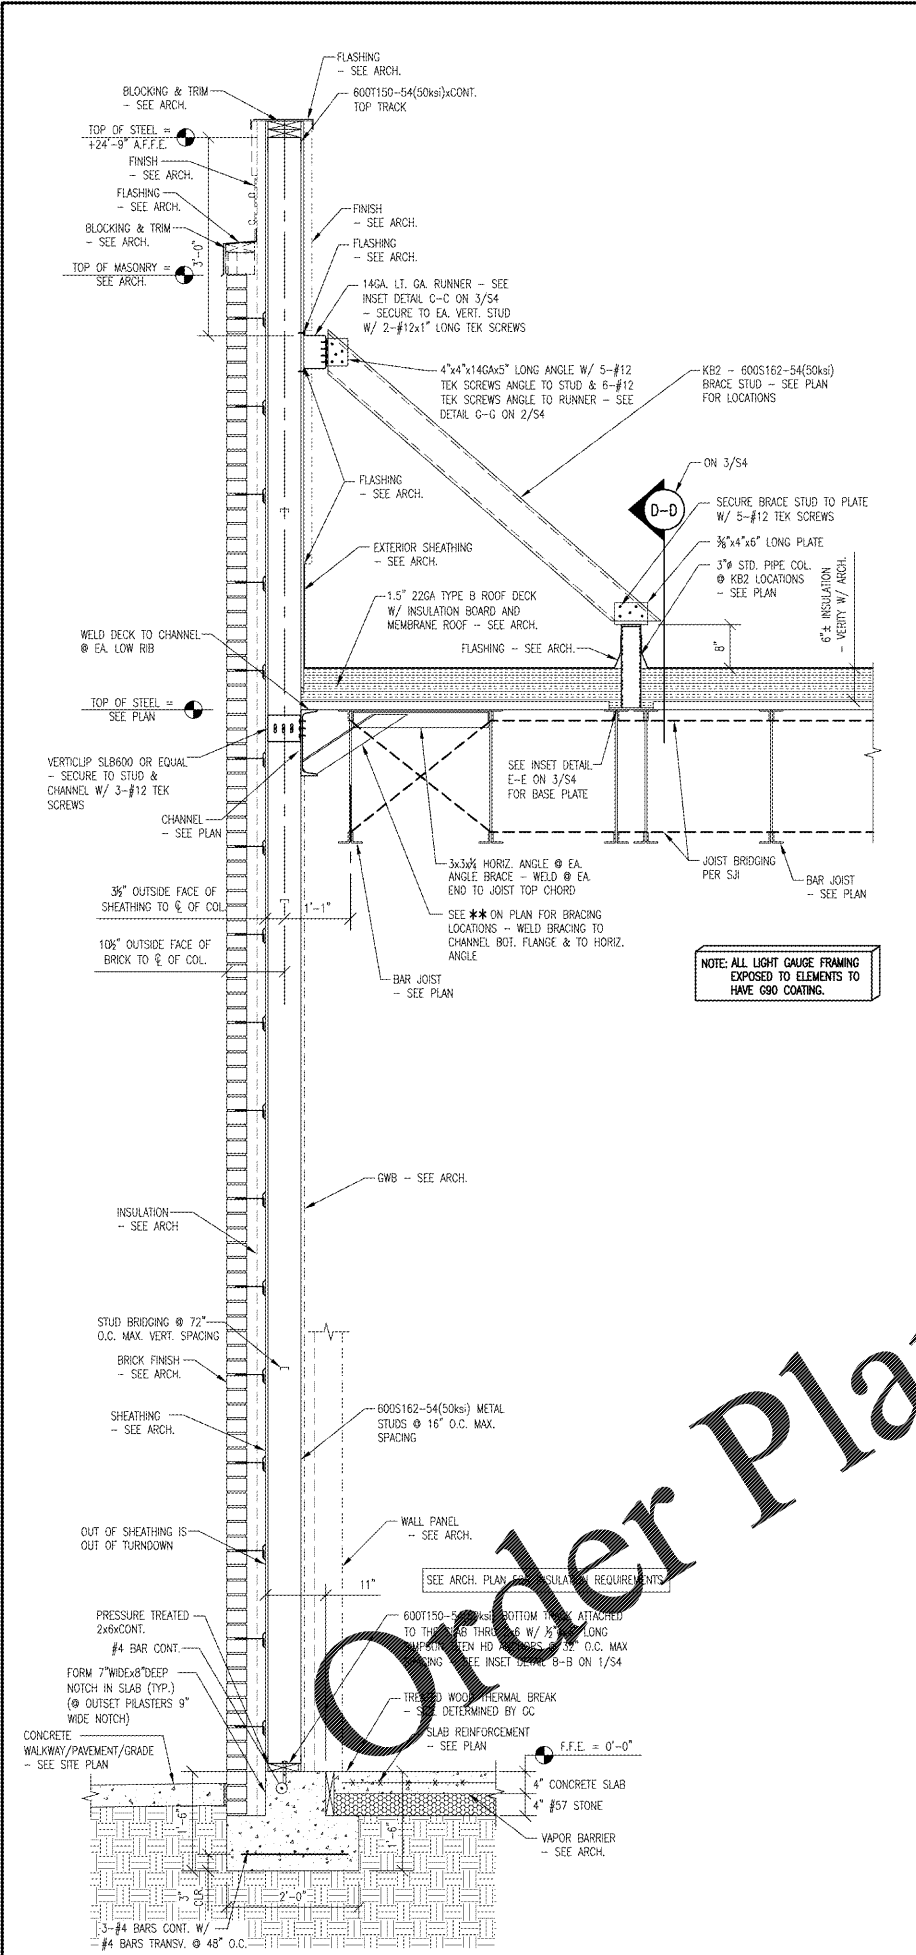

| | | | | | | | | | | | |
|------------------|----|---------|-----------------------|------------------|----|---------|-----------------------|------------------|----|---------|-----------------------|
| SECTION NO. 5 | S5 | SECTION | SCALE 3/4" = 1'-0" | SECTION NO. 6 | S5 | SECTION | SCALE 3/4" = 1'-0" | SECTION NO. 7 | S5 | SECTION | SCALE 3/4" = 1'-0" |
|------------------|----|---------|-----------------------|------------------|----|---------|-----------------------|------------------|----|---------|-----------------------|

SECTIONS

| HC | DATE | DESCRIPTION | REVISIONS |
|----|------|-------------|-----------|
| | | | |
| | | | |
| | | | |

DATE: 06-24-2015
 DRAWN BY: JKP
 CHECKED BY: JUM
 JOB NO.: 15-031
 SHEET: **S5 of S9**