



Date:	06/04/19
Drawn by:	PC
Reviewed by:	RC/JW
Job Number:	218891
Revision:	Date:

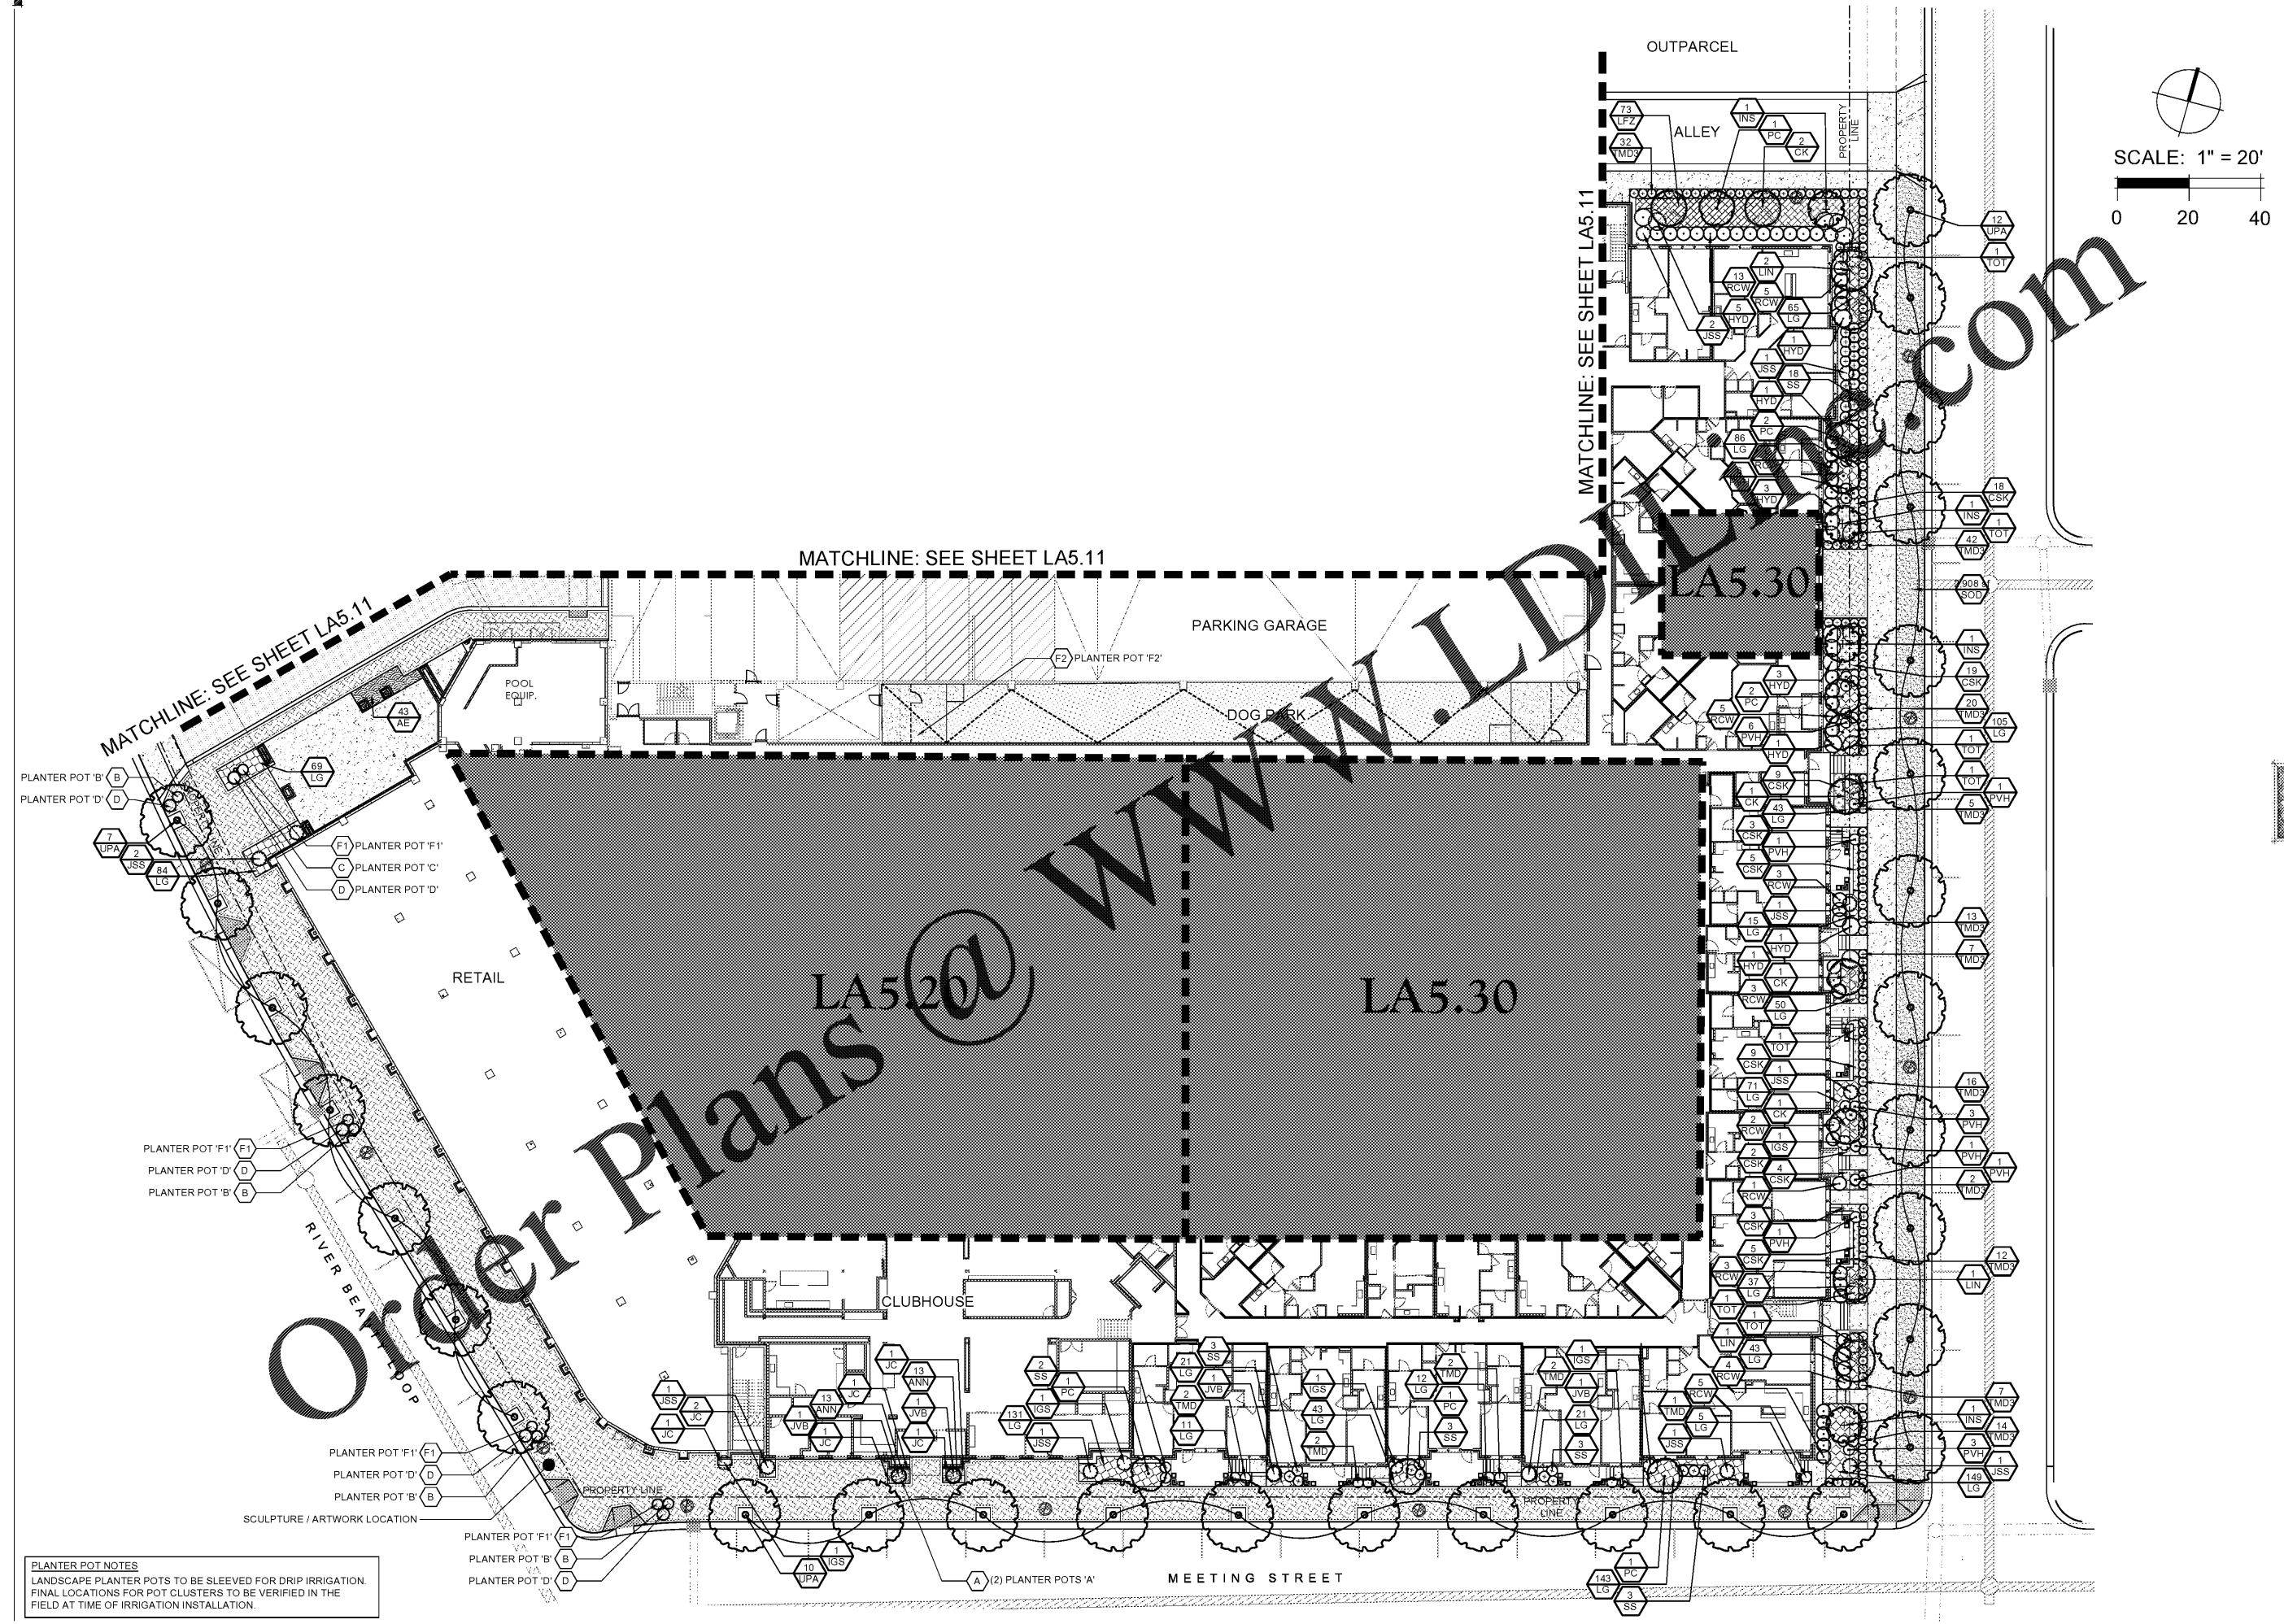

PLANTER POT NOTES
 LANDSCAPE PLANTER POTS TO BE SLEEVED FOR DRIP IRRIGATION.
 FINAL LOCATIONS FOR POT CLUSTERS TO BE VERIFIED IN THE
 FIELD AT TIME OF IRRIGATION INSTALLATION.

LYRIC AT NORTON COMMON
 Prospect, Kentucky
Bristol Development Group
 380 Mallory Station Road, #304, Franklin, TN, 37064

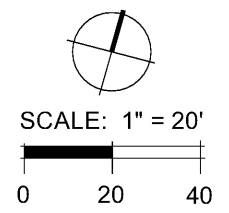

90% LANDSCAPE PLANS
 PERIMETER LANDSCAPE PLAN

Sheet Number:
LA5.10