
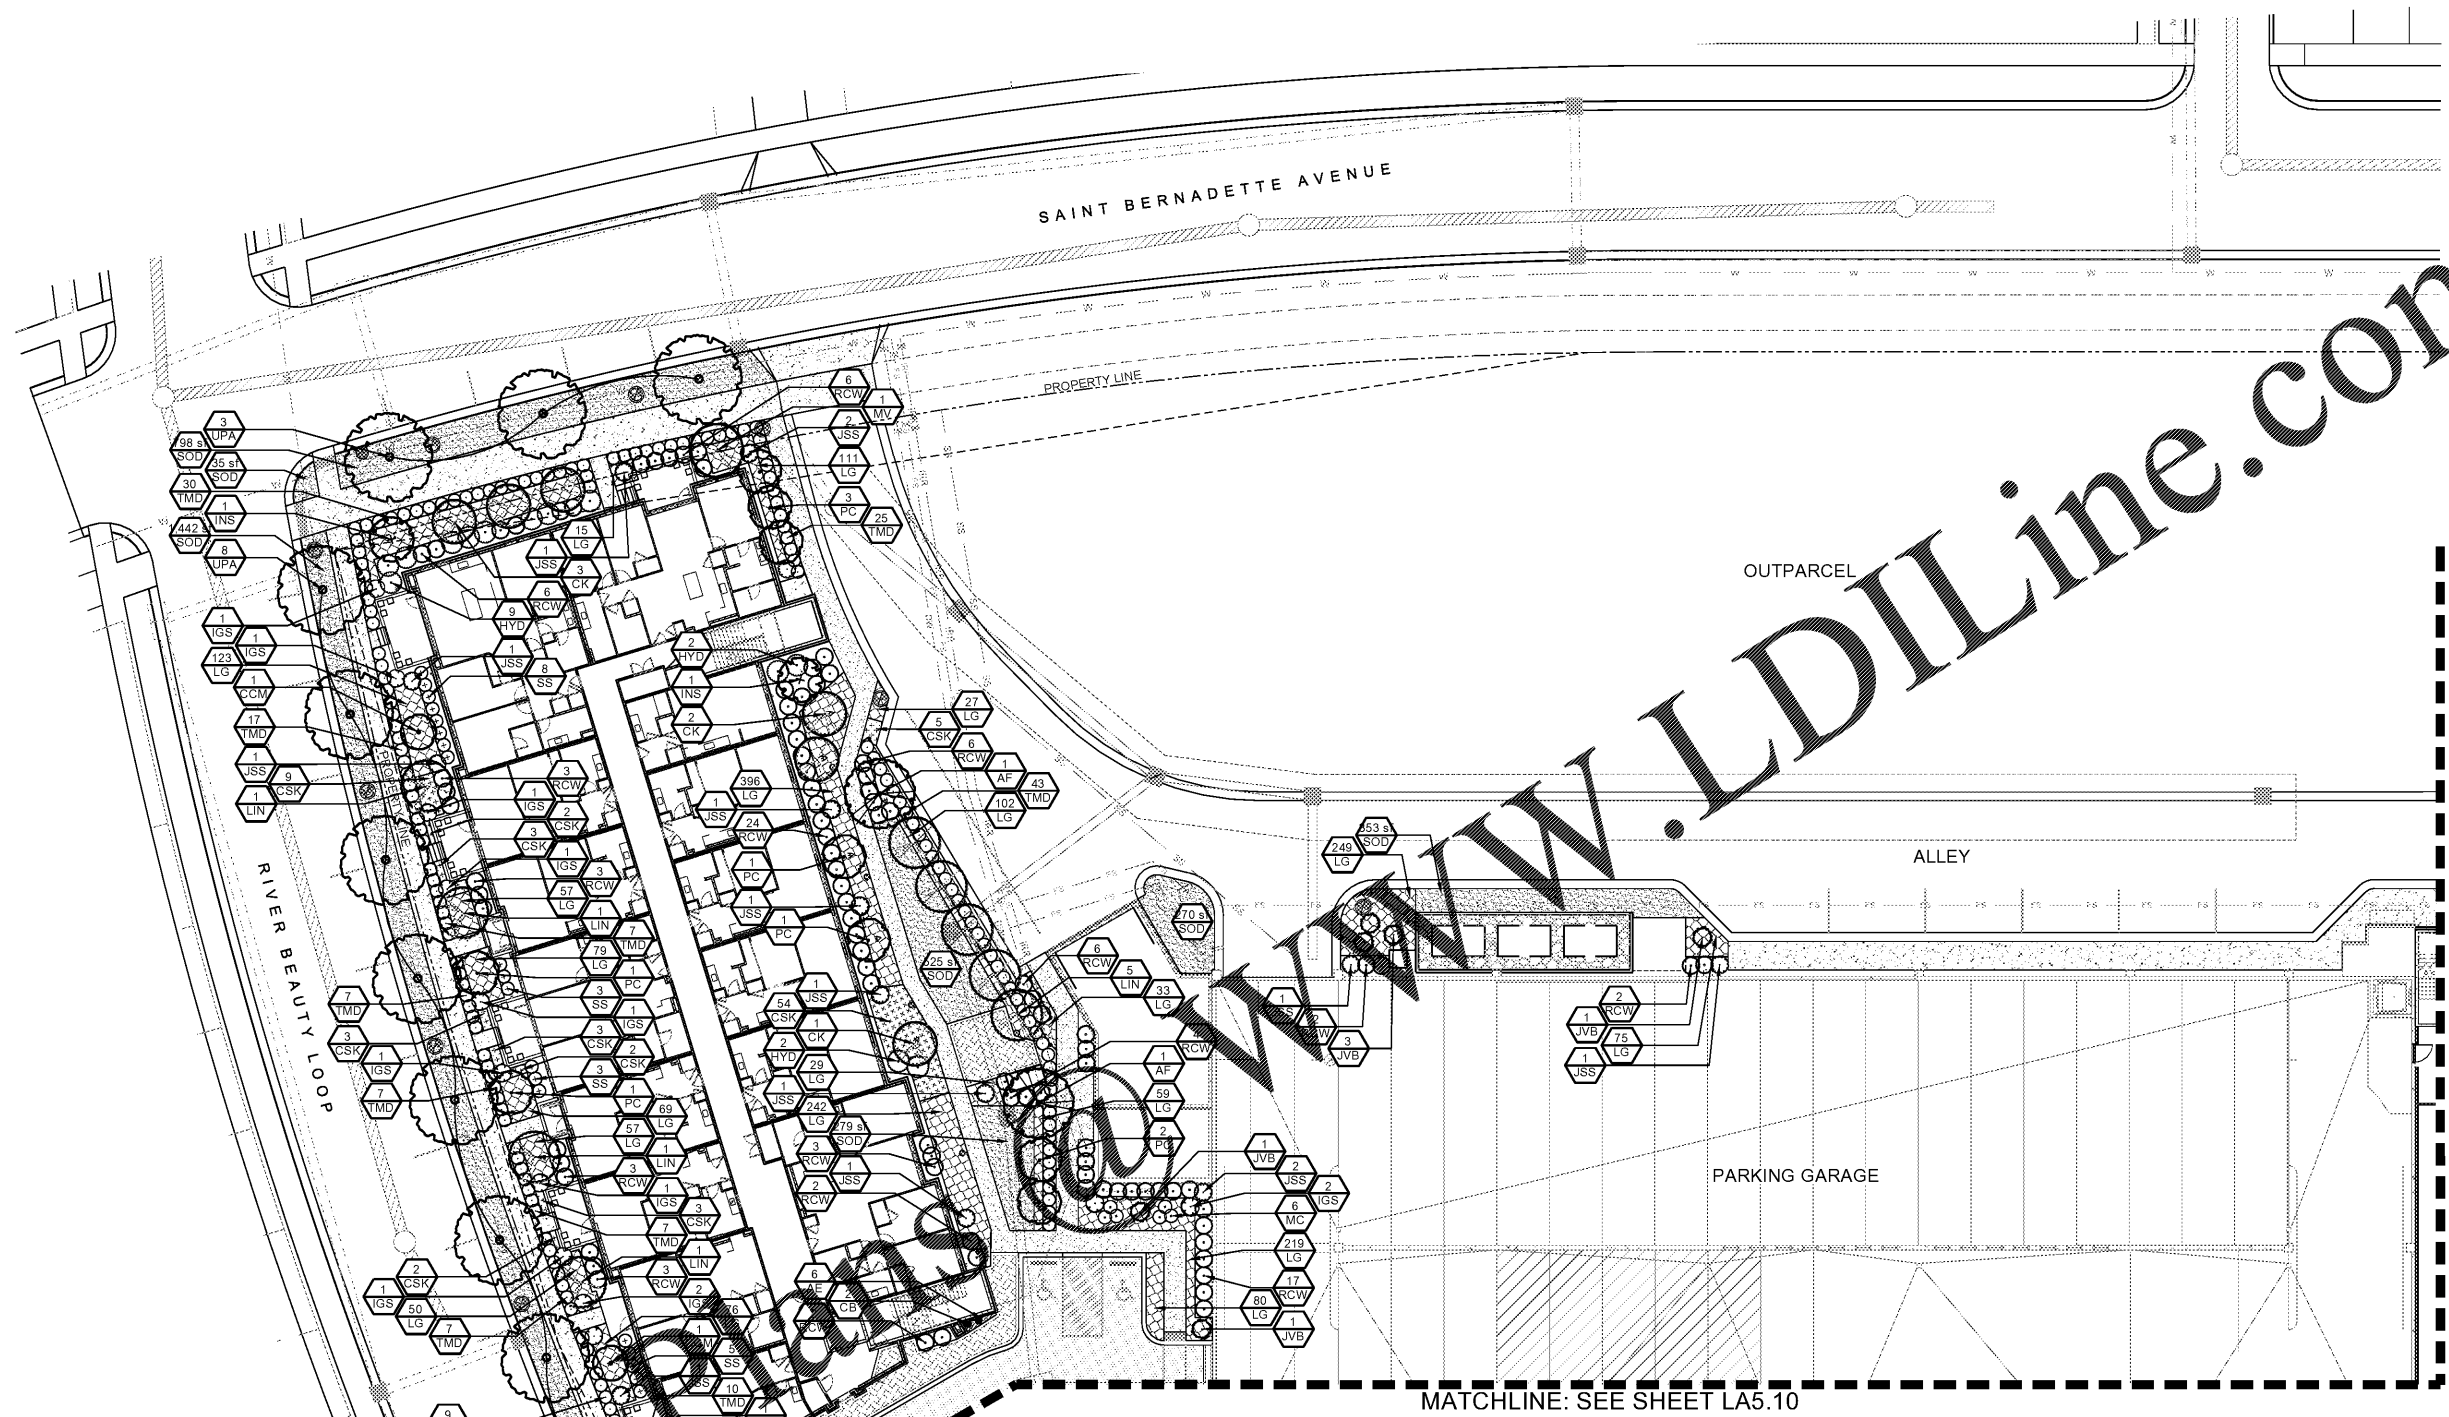


Date:	06/04/19
Drawn by:	PC
Reviewed by:	RC/JW
Job Number:	218891
Revision:	Date:

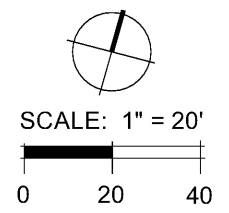

Order Plans

MATCHLINE: SEE SHEET LA5.10

MATCHLINE: SEE SHEET LA5.10

MATCHLINE: SEE SHEET LA5.10

LYRIC AT NORTON COMMON
Prospect, Kentucky

Bristol Development Group
380 Mallory Station Road, #304, Franklin, TN, 37064



90% LANDSCAPE PLANS

PERIMETER LANDSCAPE PLAN

Sheet Number:
LA5.11