



Date:	06/04/19
Drawn by:	PC
Reviewed by:	RC/JW
Job Number:	218891
Revision:	Date:

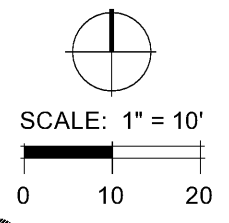

PLANTER POT NOTES:
 LANDSCAPE PLANTER POTS TO BE SLEEVED FOR DRIP IRRIGATION.
 FINAL LOCATION FOR PLANTER POTS TO BE VERIFIED IN THE
 FIELD AT TIME OF IRRIGATION INSTALLATION.

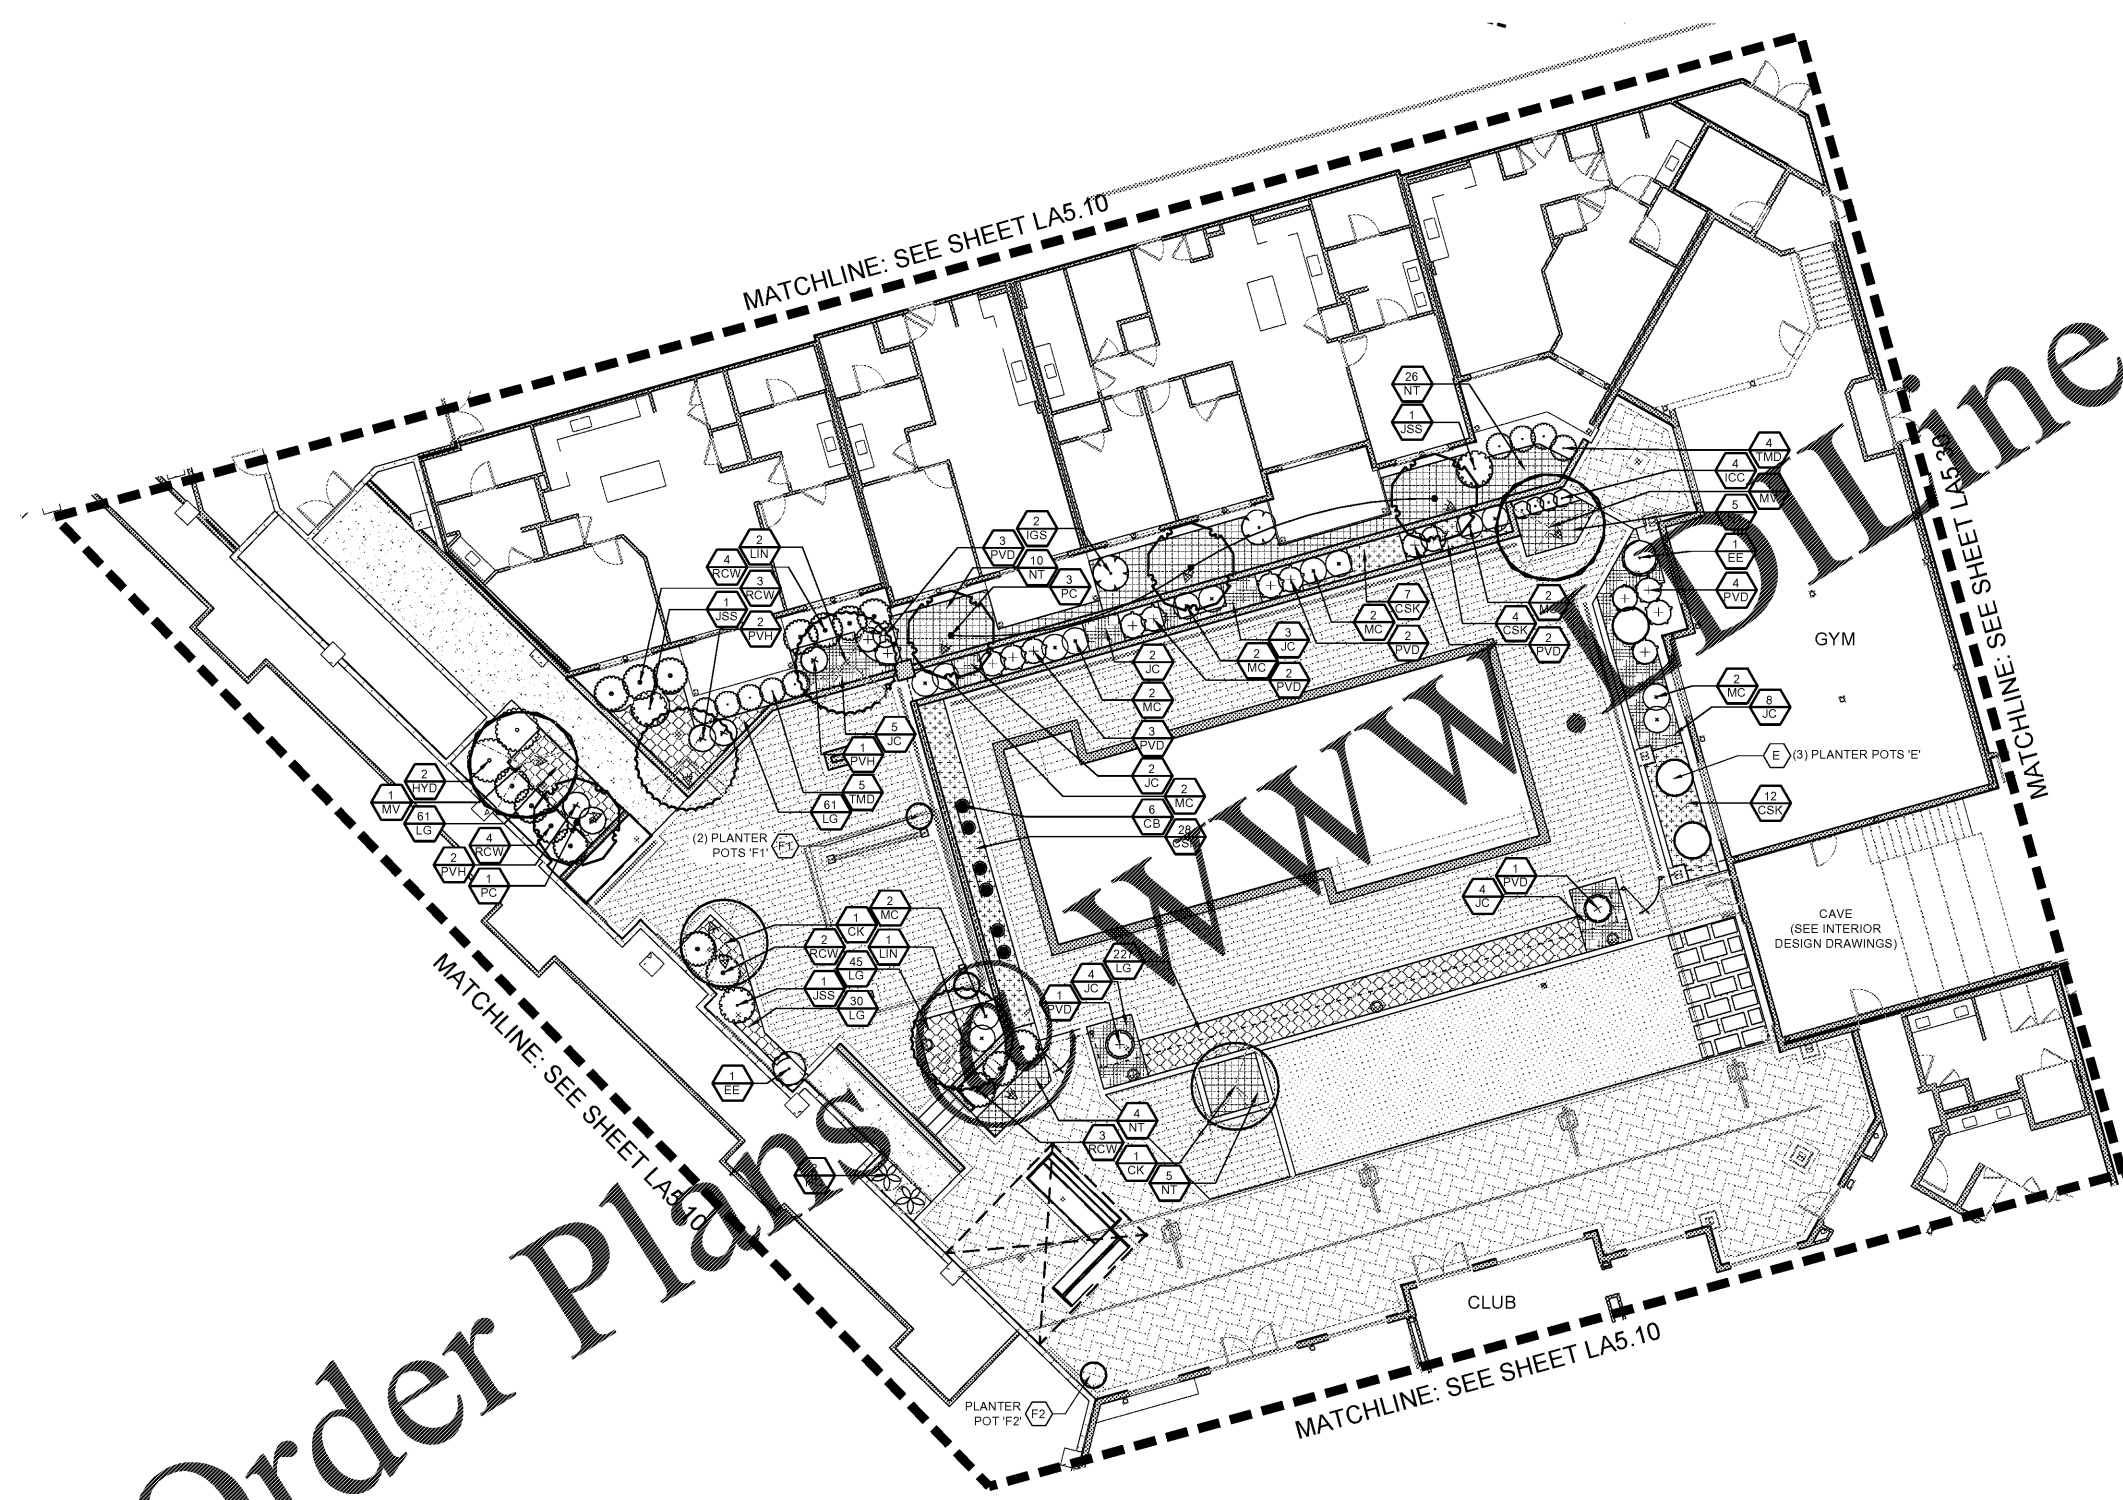

Order Plans

LYRIC AT NORTON COMMON
 Prospect, Kentucky

Bristol Development Group
 380 Mallory Station Road, #304, Franklin, TN, 37064



90% LANDSCAPE PLANS

POOL AREA LANDSCAPE PLAN

Sheet Number:
LA5.20