

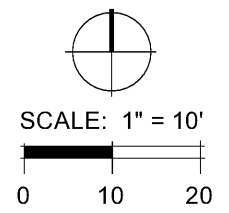


Date:	06/04/19
Drawn by:	PC
Reviewed by:	RC/JW
Job Number:	218891
Revision:	Date:

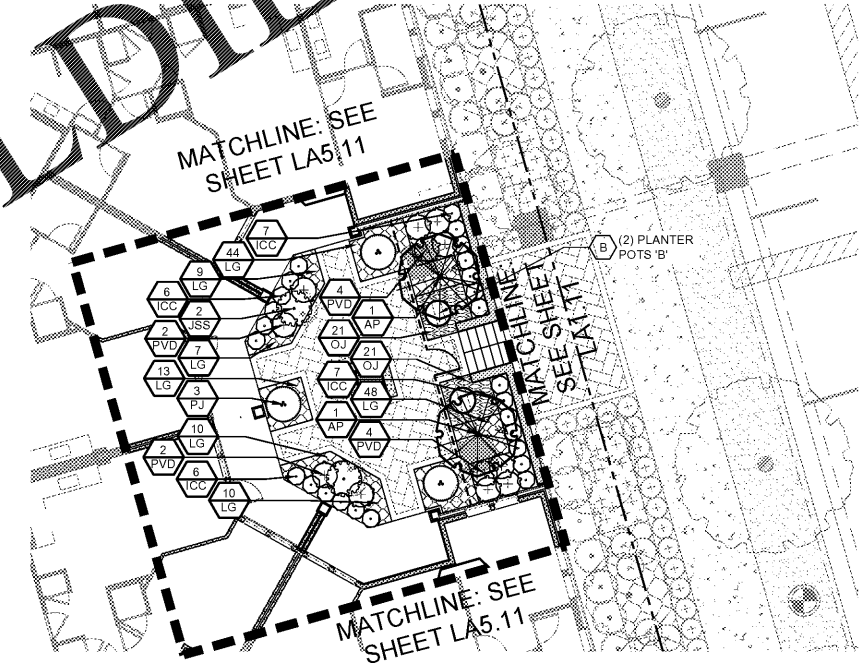

PLANTER POT NOTES  
 LANDSCAPE PLANTERS TO BE SLEEVED FOR DRIP IRRIGATION.  
 FINAL LOCATION FOR PLANTERS TO BE VERIFIED IN THE  
 FIELD AT TIME OF IRRIGATION INSTALLATION.

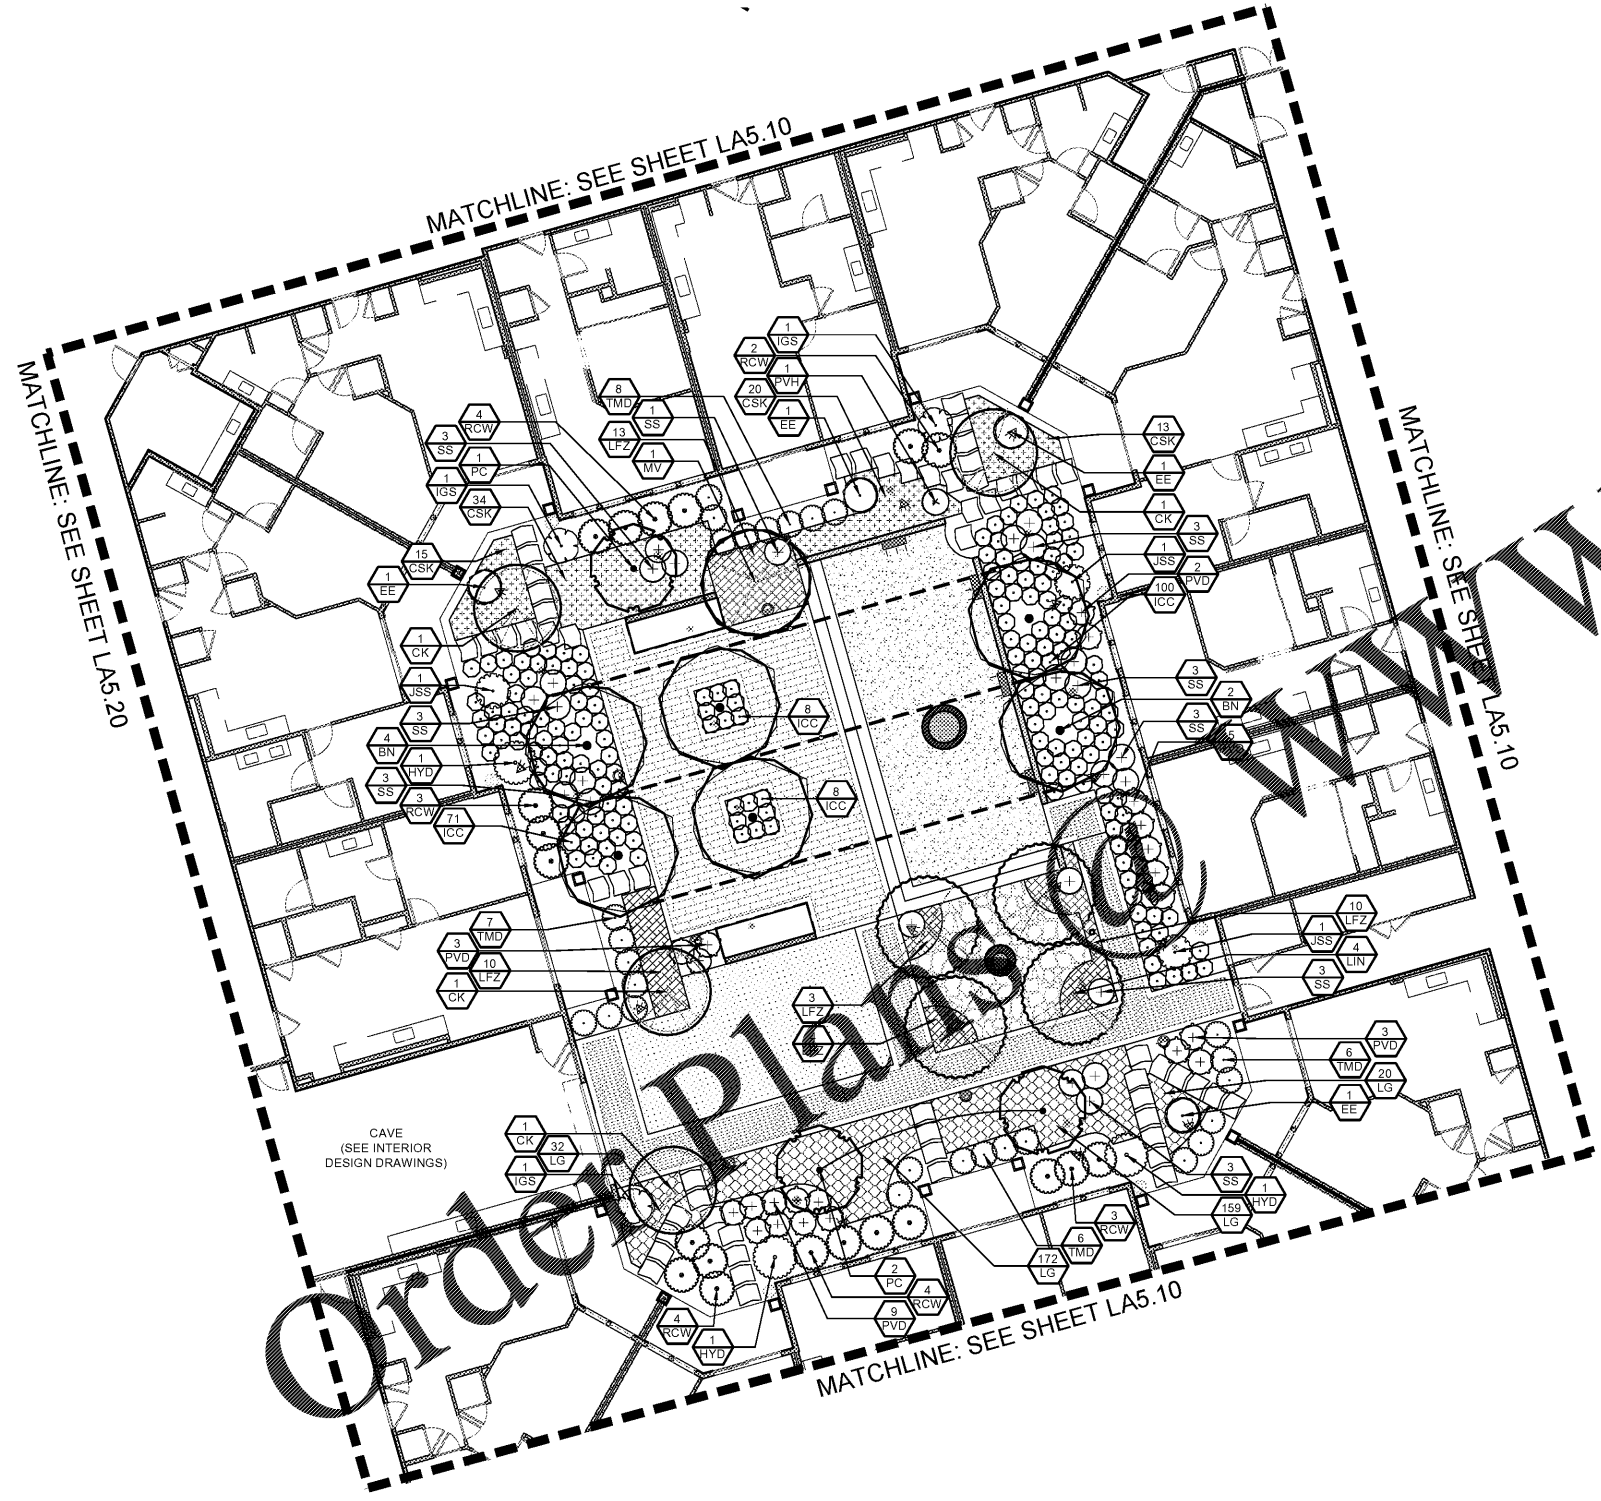

Order Plans @ WLDIline.com

LYRIC AT NORTON COMMON  
 Prospect, Kentucky  
 Bristol Development Group  
 380 Mallory Station Road, #304, Franklin, TN, 37064



DIX.HITE  
 PARTNERS  
 150 W. JESSUP AVENUE  
 LONGWOOD, FLORIDA 32750  
 TEL 407.667.1777

90% LANDSCAPE PLANS  
 SECONDARY & PEPPERMINT STREET COURTYARD  
 LANDSCAPE PLANS

Sheet Number:  
**LA5.30**