



03-THIRD FLOOR CONTROL PLAN

SCALE: 1/32" = 1'-0"

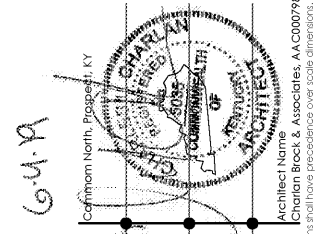

Lyric at Norton Commons
 Prospect, Kentucky
 Bristol Development Group
 981 Mallory Station Rd, Suite 204
 Franklin, TN 37067

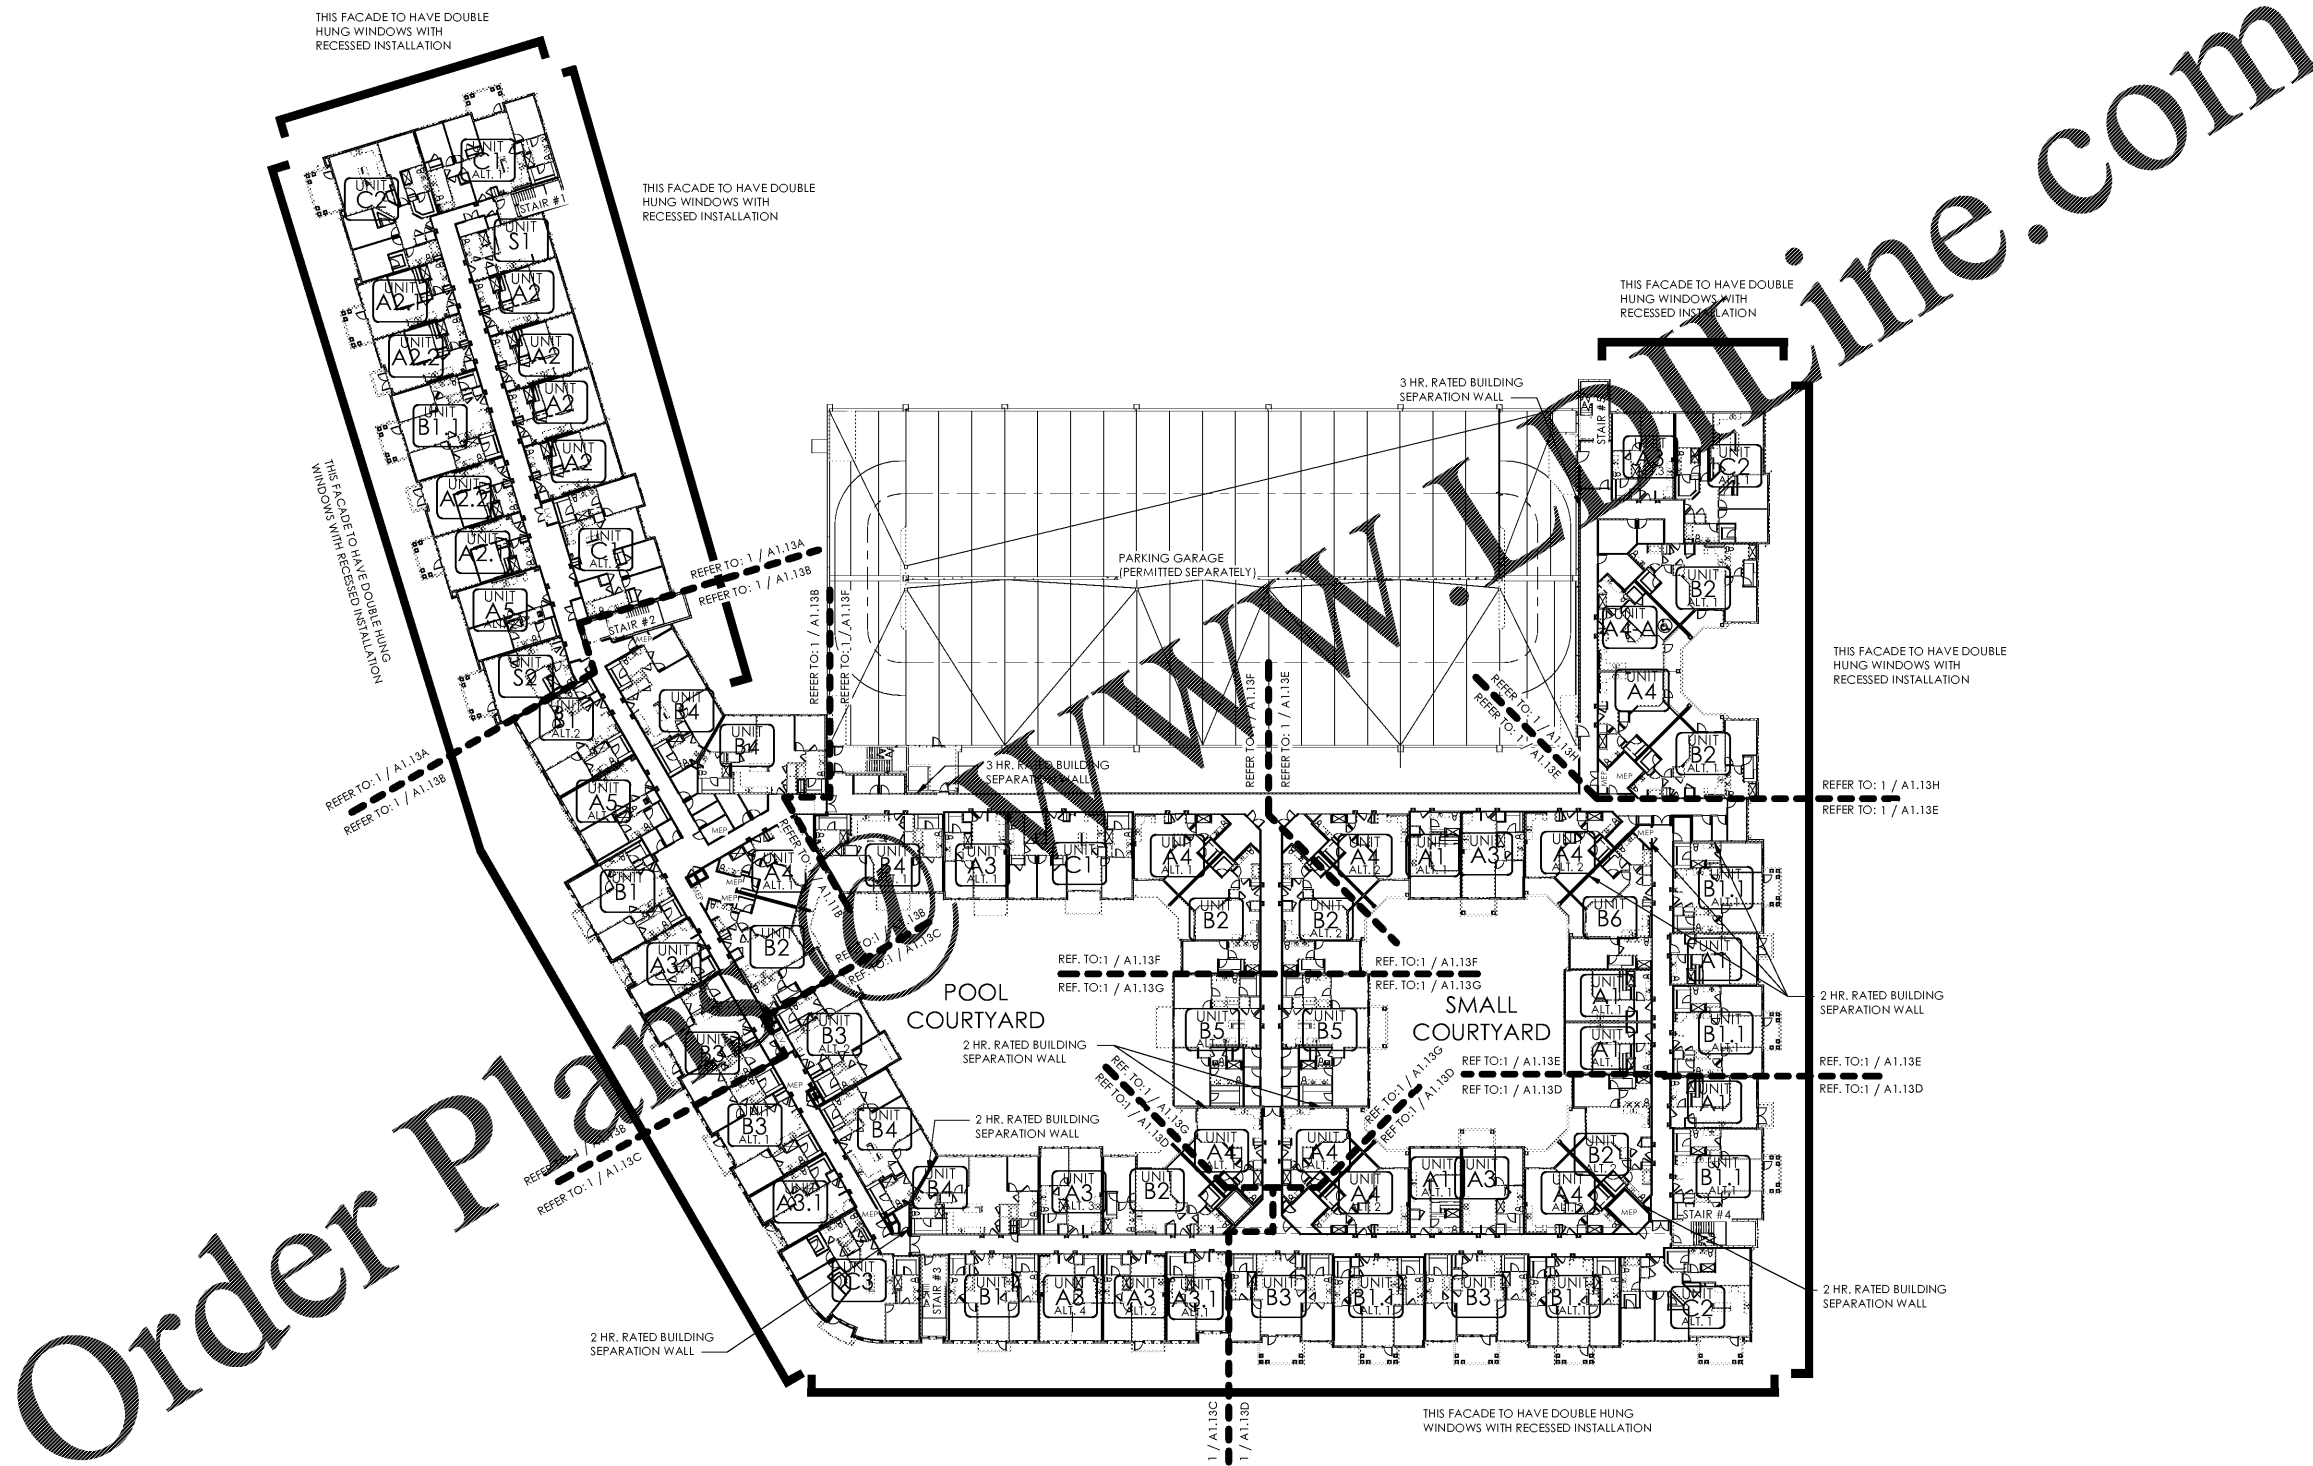

THIRD FLOOR CONTROL PLAN

date: 06/04/2019
 job no: 3789.15
 drawn by: EGR JAC, TQT
 reviewed by: CBA
 issue history:
 Δ Date

A1.03