



C:\AEC\Custom\Plan\Projects\3789-1\_ARCH\NORTON\COMMONS\_R1\Bldg\_2\Bldg2\SECTION\_4.dwg

6/21/2019 10:07:19 AM

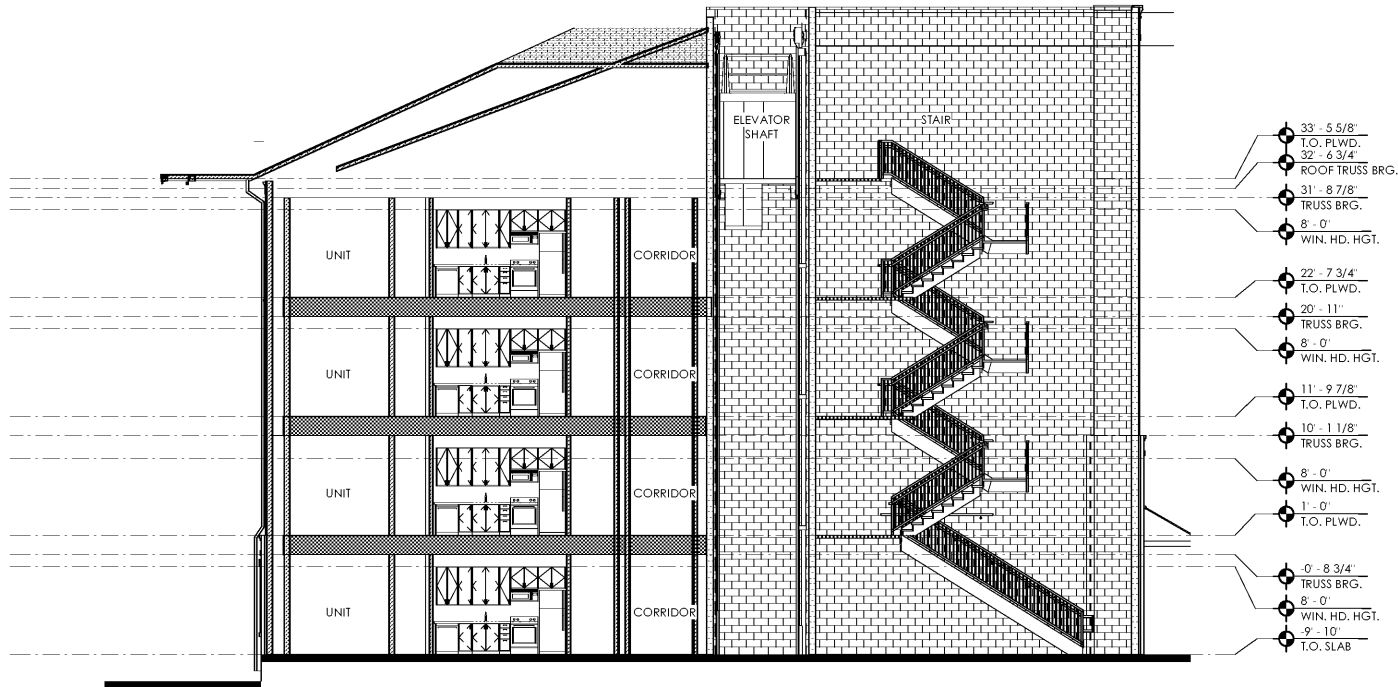


- 33'-5 5/8" T.O. PLWD.
- 32'-6 3/4" ROOF TRUSS BRG.
- 31'-8 7/8" TRUSS BRG.
- 8'-0" WIN. HD. HGT.
- 22'-7 3/4" T.O. PLWD.
- 20'-11" TRUSS BRG.
- 8'-0" WIN. HD. HGT.
- 11'-9 7/8" T.O. PLWD.
- 10'-1 1/8" TRUSS BRG.
- 8'-0" WIN. HD. HGT.
- 1'-0" T.O. PLWD.
- 0'-8 3/4" TRUSS BRG.
- 8'-0" WIN. HD. HGT.
- 9'-10" T.O. SLAB

**4** BUILDING TWO - SECTION (4) SCALE: 1/8" = 1'-0"

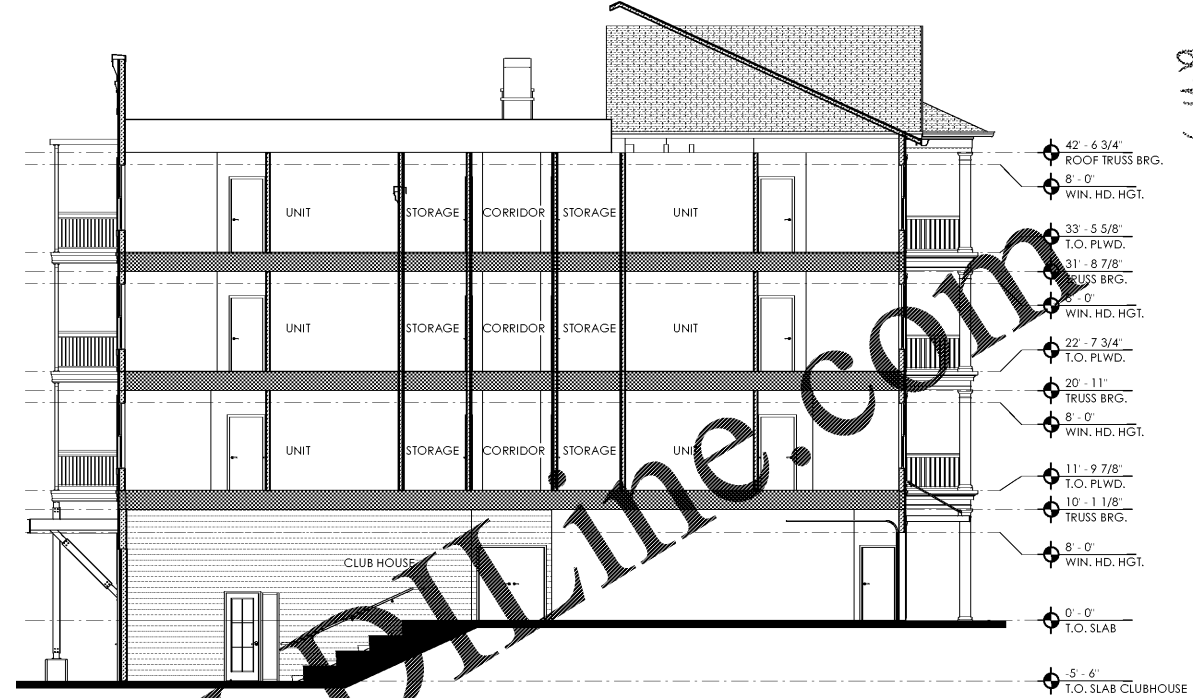


- 42'-6 3/4" ROOF TRUSS BRG.
- 8'-0" WIN. HD. HGT.
- 33'-5 5/8" T.O. PLWD.
- 31'-8 7/8" TRUSS BRG.
- 8'-0" WIN. HD. HGT.
- 22'-7 3/4" T.O. PLWD.
- 20'-11" TRUSS BRG.
- 8'-0" WIN. HD. HGT.
- 11'-9 7/8" T.O. PLWD.
- 10'-1 1/8" TRUSS BRG.
- 8'-0" WIN. HD. HGT.
- 0'-0" T.O. SLAB
- 5'-6" T.O. SLAB CLUBHOUSE

**2** BUILDING TWO - SECTION (2) SCALE: 1/8" = 1'-0"

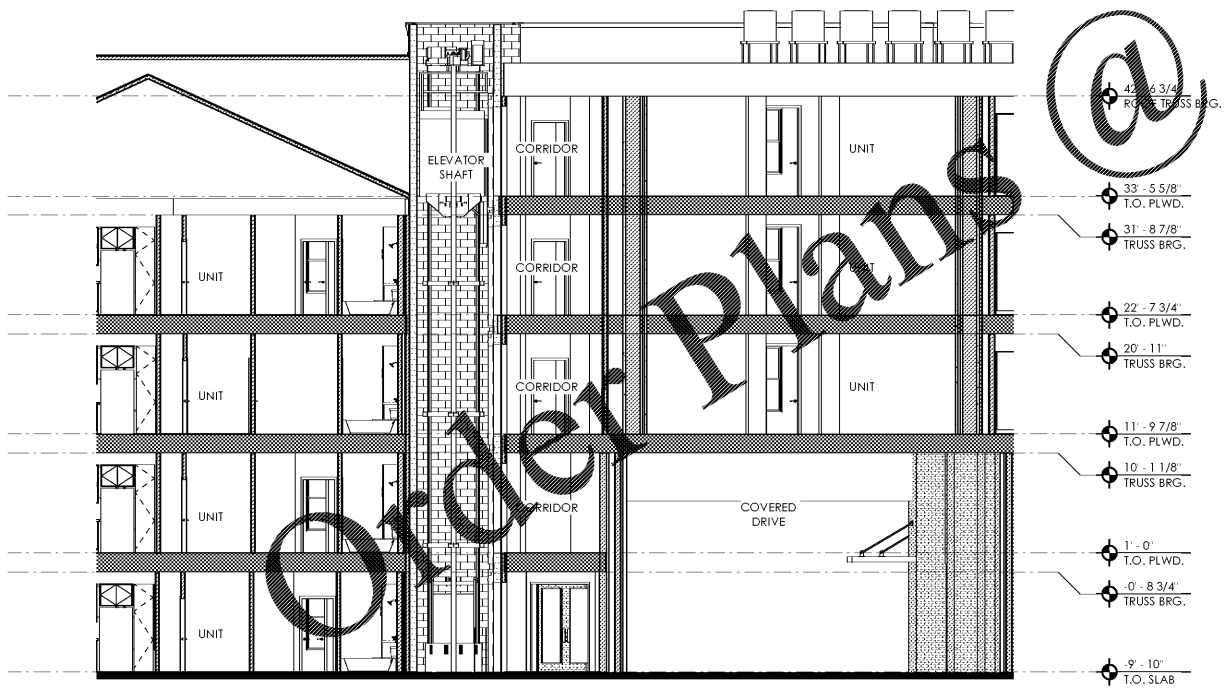


- 42'-6 3/4" ROOF TRUSS BRG.
- 33'-5 5/8" T.O. PLWD.
- 31'-8 7/8" TRUSS BRG.
- 22'-7 3/4" T.O. PLWD.
- 20'-11" TRUSS BRG.
- 11'-9 7/8" T.O. PLWD.
- 10'-1 1/8" TRUSS BRG.
- 1'-0" T.O. PLWD.
- 0'-8 3/4" TRUSS BRG.
- 9'-10" T.O. SLAB

**3** BUILDING TWO - SECTION (3) SCALE: 1/8" = 1'-0"

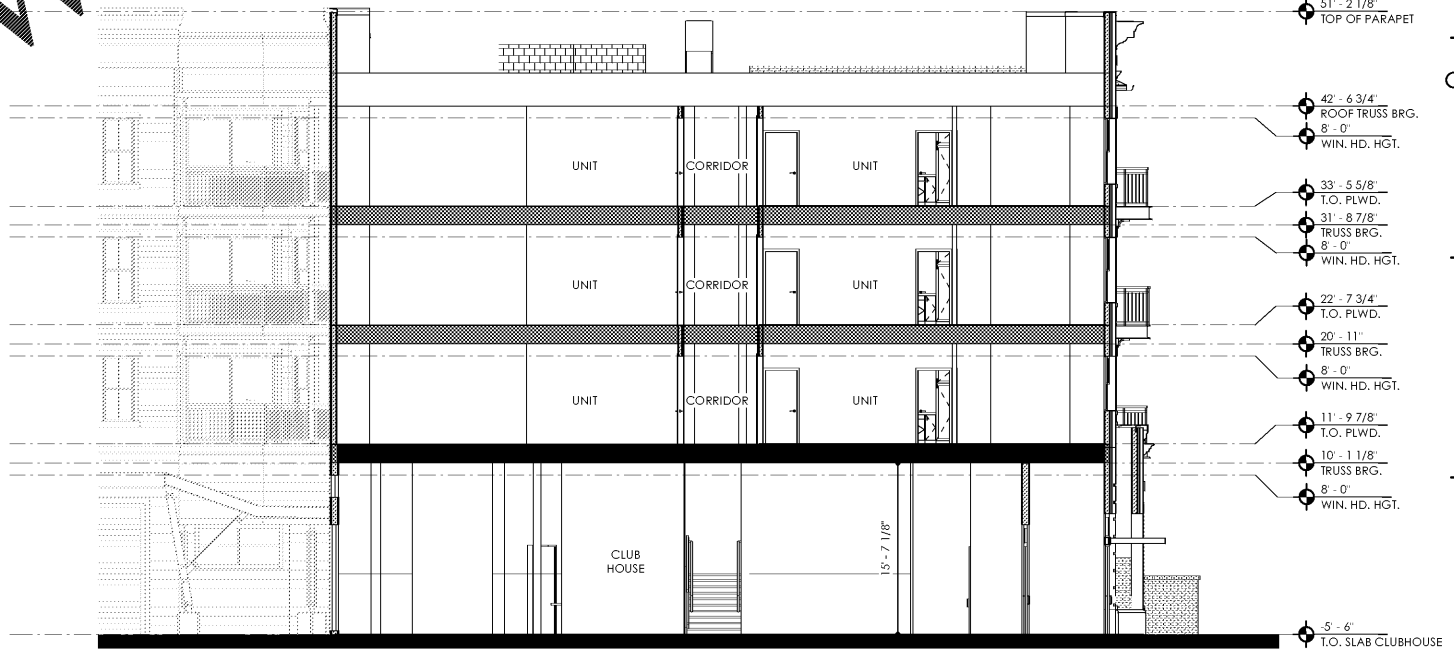

- 51'-2 1/8" TOP OF PARAPET
- 42'-6 3/4" ROOF TRUSS BRG.
- 8'-0" WIN. HD. HGT.
- 33'-5 5/8" T.O. PLWD.
- 31'-8 7/8" TRUSS BRG.
- 8'-0" WIN. HD. HGT.
- 22'-7 3/4" T.O. PLWD.
- 20'-11" TRUSS BRG.
- 8'-0" WIN. HD. HGT.
- 11'-9 7/8" T.O. PLWD.
- 10'-1 1/8" TRUSS BRG.
- 8'-0" WIN. HD. HGT.
- 5'-6" T.O. SLAB CLUBHOUSE

**1** BUILDING TWO - SECTION (1) SCALE: 1/8" = 1'-0"

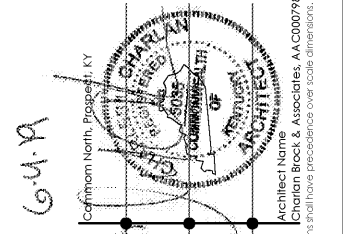

**Lytic at Norton Commons**  
 Prospect, Kentucky  
 Bristol Development Group  
 381 Mallory Station Rd, Suite 204  
 Franklin, TN 37067

**charlan • brock**  
 associates  
 architects • planners  
 1770 fennell street  
 maitland florida 32751-7208  
 407.660.8900 f.407.875.9948  
 www.cbaarchitects.com

**BUILDING SECTIONS**

date: 06/04/2019  
 job no: 3789.15  
 drawn by: EGR JAC, TQT  
 reviewed by: CBA  
 issue history:  
 Δ Date

WWW.LDLINE.COM

Order Plans @