



Order Plans @

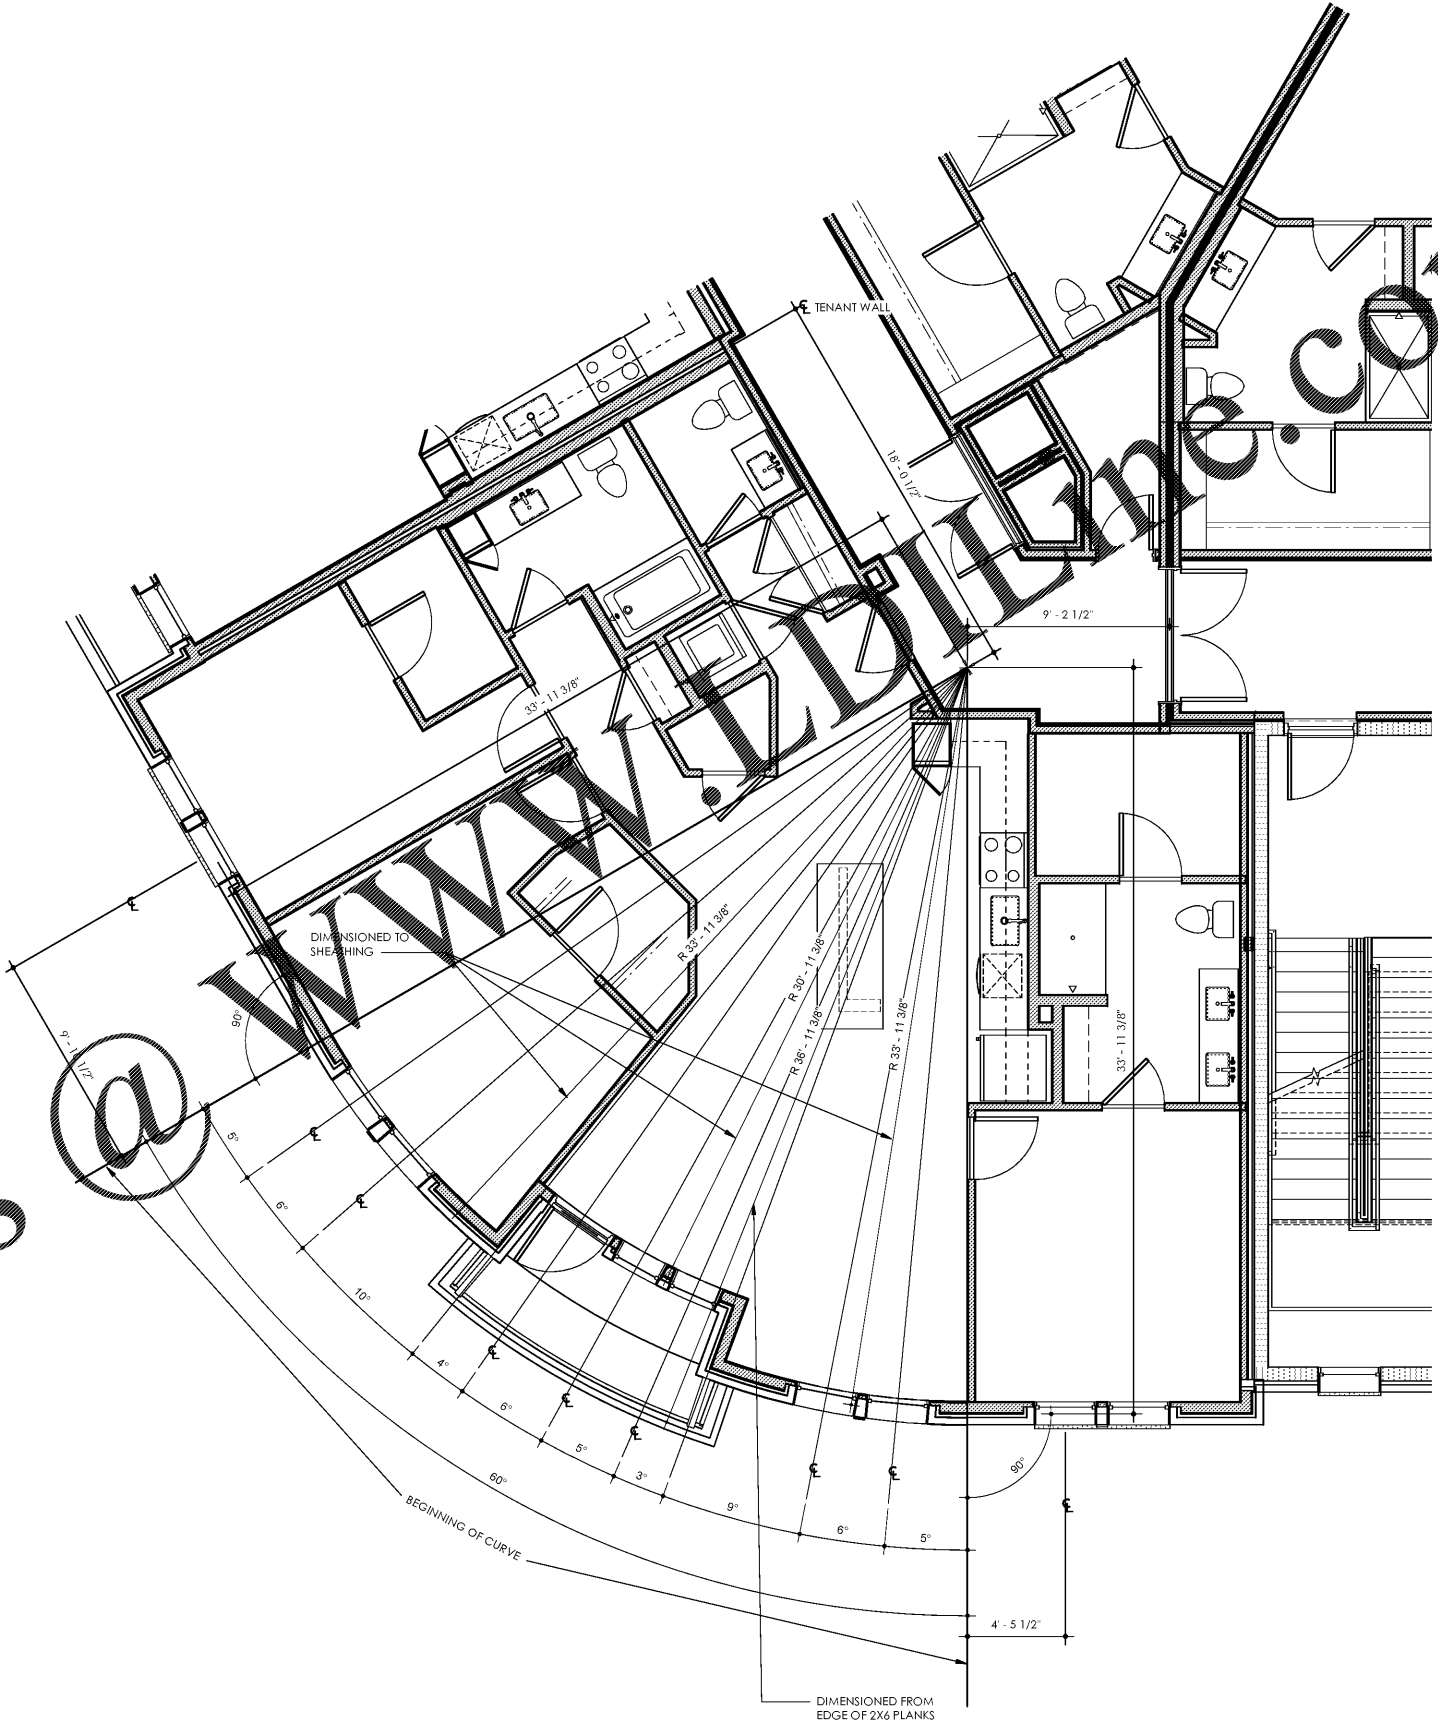

1 ENLARGED BUILDING PLAN C - CURVE
 TYP. 2ND- 4TH SCALE: 1/4" = 1'-0"

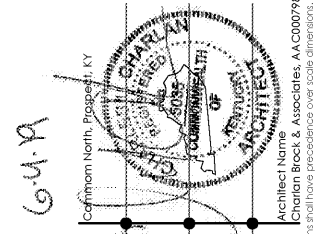

6-4-19

Lyric at Norton Commons
 Prospect, Kentucky

Bristol Development Group
 981 Mallory Station Rd. Suite 204
 Franklin, TN 37067



architects • planners
 1770 fennell street
 maitland florida 32751-7208
 407.660.8900 f:407.875.9948
 www.cbaarchitects.com

ENLARGED
 CURVED AREA

date: 06/04/2019
 job no: 3789.15
 drawn by: EGR JAC, TQT
 reviewed by: CBA
 issue history:
 Δ Date

A4.61