




C:\A\CE&A\Custom\Plan\Projects\3789-1\810\NORTON\COMMONS_B1\810_810.dwg 15/08/2019 10:05:43 AM

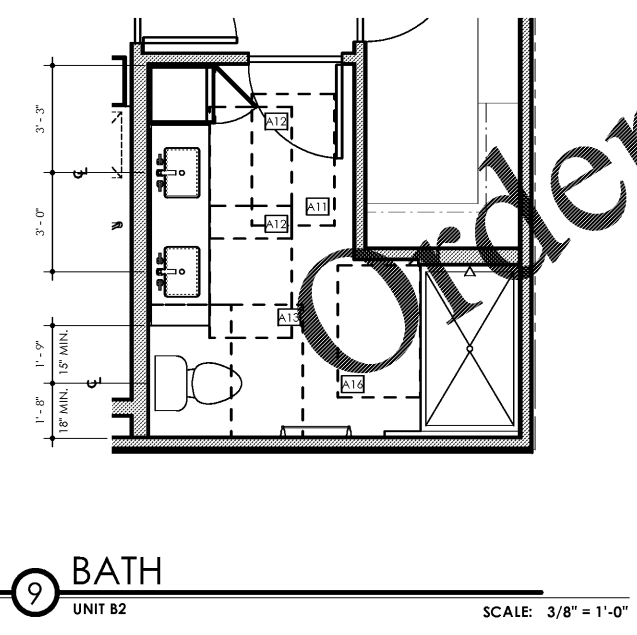


9 BATH
UNIT B2
SCALE: 3/8" = 1'-0"

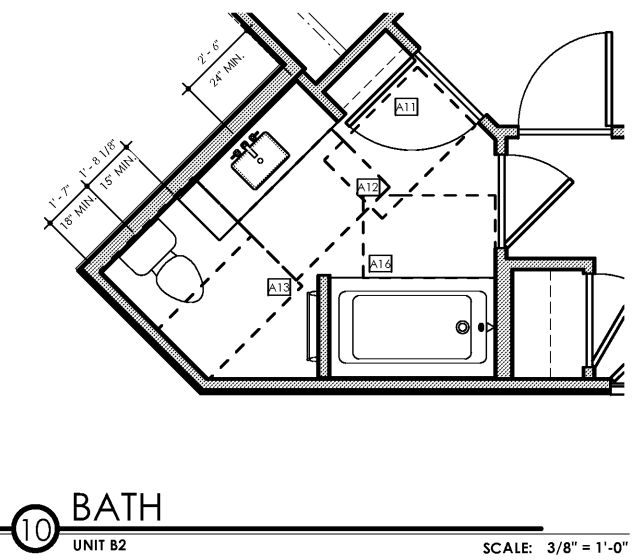


10 BATH
UNIT B2
SCALE: 3/8" = 1'-0"

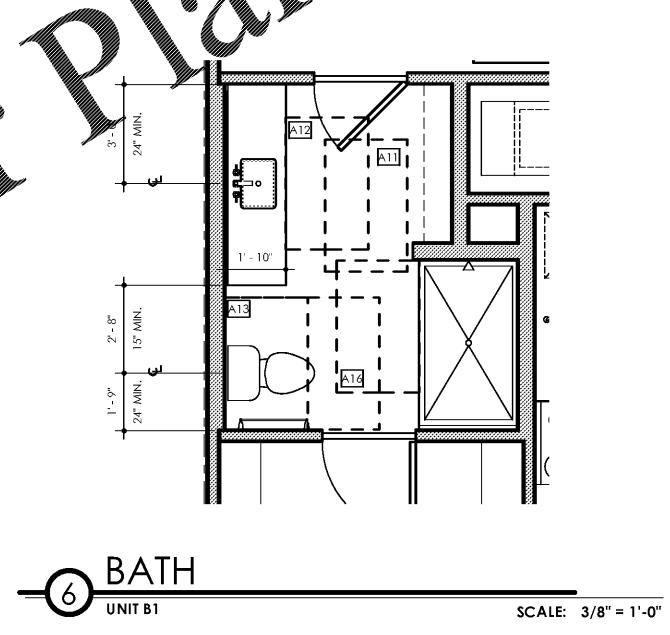


6 BATH
UNIT B1
SCALE: 3/8" = 1'-0"

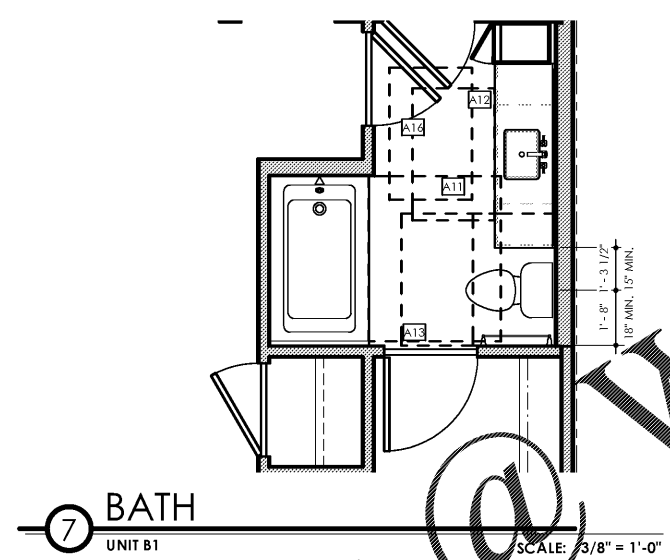


7 BATH
UNIT B1
SCALE: 3/8" = 1'-0"

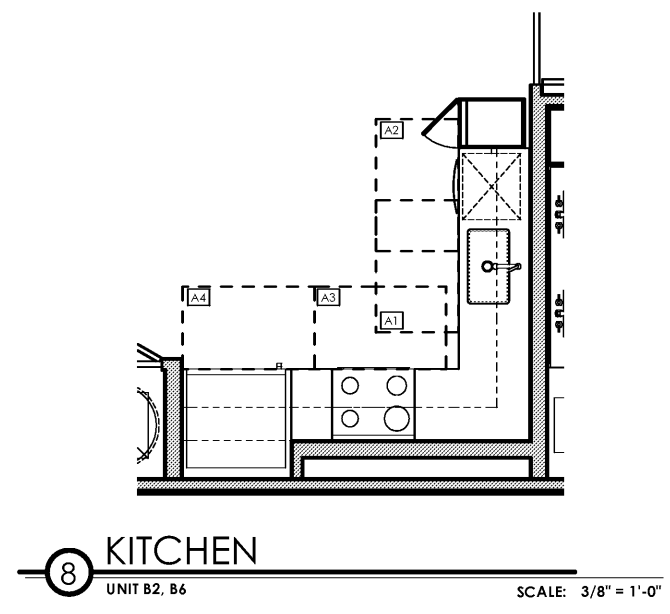


8 KITCHEN
UNIT B2, B6
SCALE: 3/8" = 1'-0"

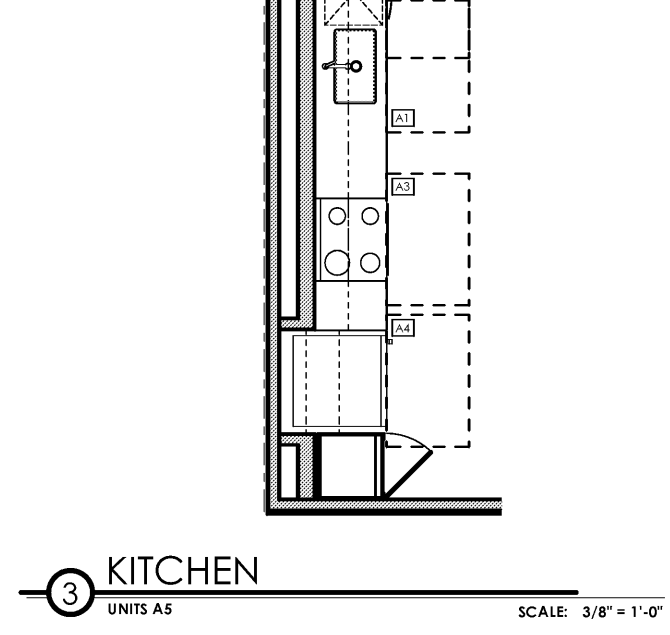


3 KITCHEN
UNITS A5
SCALE: 3/8" = 1'-0"

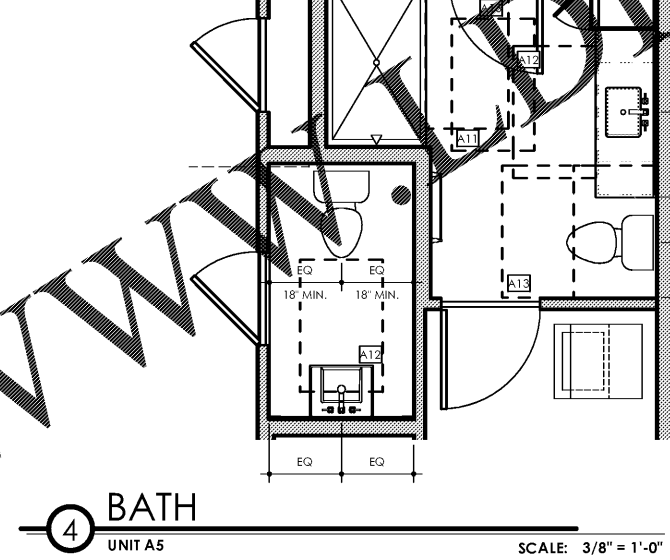


4 BATH
UNIT A5
SCALE: 3/8" = 1'-0"

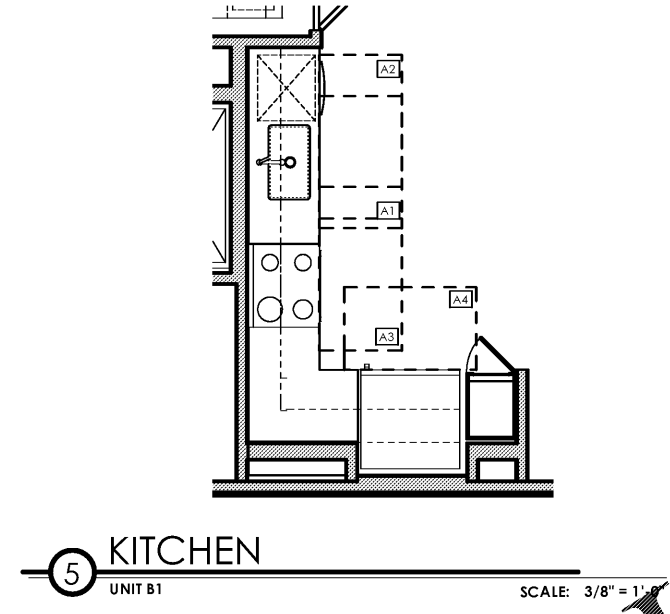


5 KITCHEN
UNIT B1
SCALE: 3/8" = 1'-0"

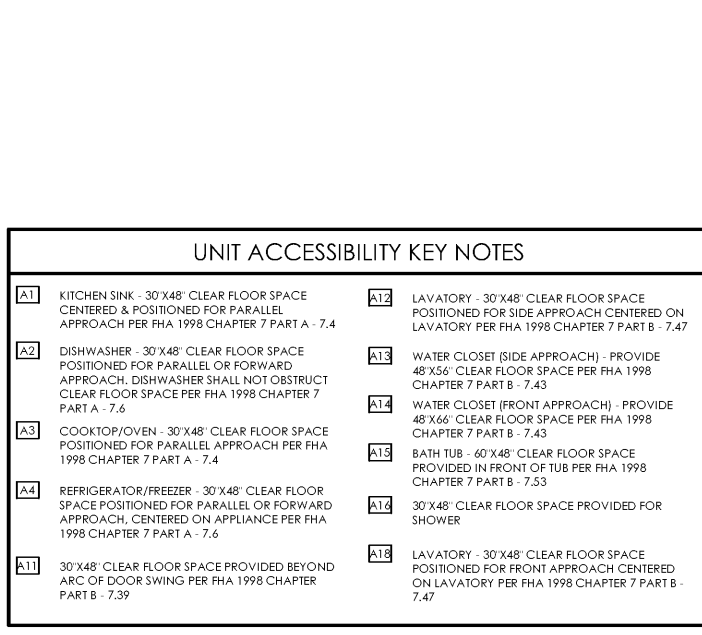

1 KITCHEN
UNIT A4
SCALE: 3/8" = 1'-0"

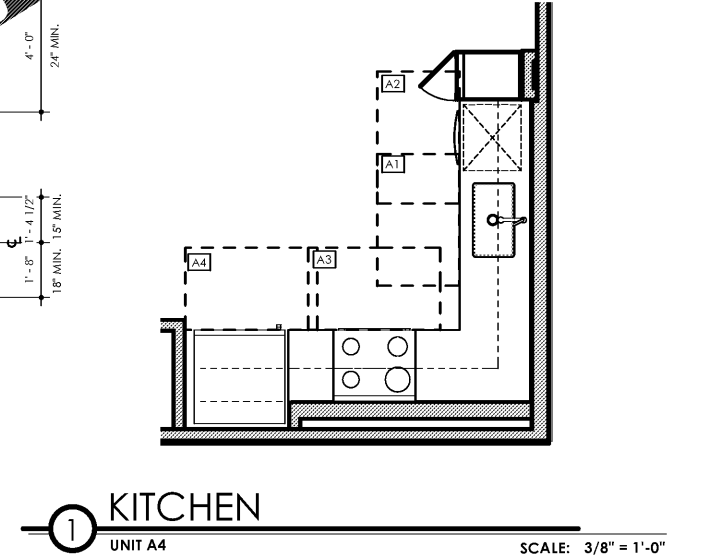


2 BATH
UNIT A4
SCALE: 3/8" = 1'-0"

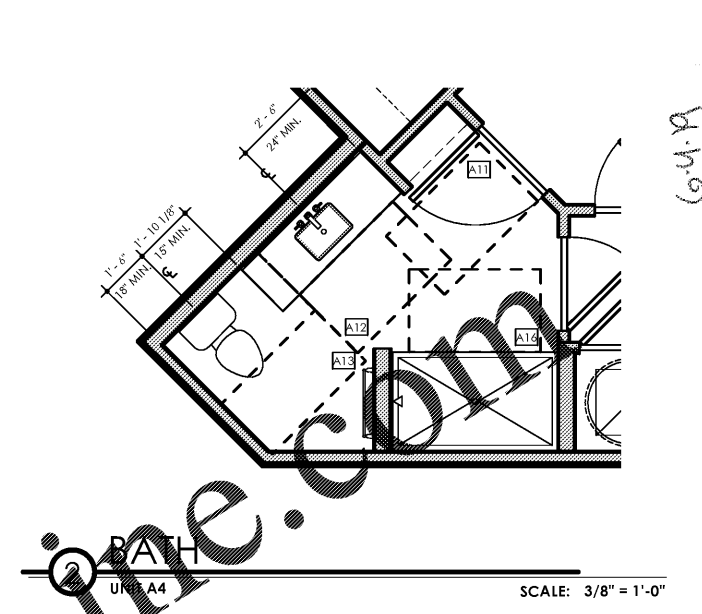

9 BATH
UNIT A4
SCALE: 3/8" = 1'-0"

UNIT ACCESSIBILITY KEY NOTES			
A1	KITCHEN SINK - 30'X48" CLEAR FLOOR SPACE CENTERED & POSITIONED FOR PARALLEL APPROACH PER FHA 1998 CHAPTER 7 PART A - 7.4	A12	LAVATORY - 30'X48" CLEAR FLOOR SPACE POSITIONED FOR SIDE APPROACH CENTERED ON LAVATORY PER FHA 1998 CHAPTER 7 PART B - 7.47
A2	DISHWASHER - 30'X48" CLEAR FLOOR SPACE POSITIONED FOR PARALLEL OR FORWARD APPROACH, DISHWASHER SHALL NOT OBSTRUCT CLEAR FLOOR SPACE PER FHA 1998 CHAPTER 7 PART A - 7.6	A13	WATER CLOSET (SIDE APPROACH) - PROVIDE 48'X56" CLEAR FLOOR SPACE PER FHA 1998 CHAPTER 7 PART B - 7.43
A3	COOKTOP/OVEN - 30'X48" CLEAR FLOOR SPACE POSITIONED FOR PARALLEL APPROACH PER FHA 1998 CHAPTER 7 PART A - 7.4	A14	WATER CLOSET (FRONT APPROACH) - PROVIDE 48'X66" CLEAR FLOOR SPACE PER FHA 1998 CHAPTER 7 PART B - 7.43
A4	REFRIGERATOR/FREEZER - 30'X48" CLEAR FLOOR SPACE POSITIONED FOR PARALLEL OR FORWARD APPROACH, CENTERED ON APPLIANCE PER FHA 1998 CHAPTER 7 PART A - 7.6	A15	BATH TUB - 60'X48" CLEAR FLOOR SPACE PROVIDED IN FRONT OF TUB PER FHA 1998 CHAPTER 7 PART B - 7.53
A11	30'X48" CLEAR FLOOR SPACE PROVIDED BEYOND ARC OF DOOR SWING PER FHA 1998 CHAPTER PART B - 7.39	A16	30'X48" CLEAR FLOOR SPACE PROVIDED FOR SHOWER
		A18	LAVATORY - 30'X48" CLEAR FLOOR SPACE POSITIONED FOR FRONT APPROACH CENTERED ON LAVATORY PER FHA 1998 CHAPTER 7 PART B - 7.47

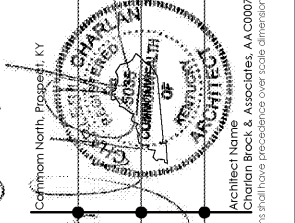

Lyric at Norton Commons
Prospect, Kentucky
Bristol Development Group
381 Mallory Station Rd, Suite 204
Franklin, TN 37067

charlan • brock
associates
architects • planners
1770 fennell street
maitland florida 32751-7208
407.660.8900 | f.407.875.9948
www.cbarchitects.com

UNIT ACCESSIBILITY REQUIREMENTS

date: 06/04/2019
job no: 3789.15
drawn by: EGR JAC, TQT
reviewed by: CBA
issue history:
Δ Date

A4.82

WWW.ONLINE.COM

Order Plans