



C:\Users\charlan\Documents\Projects\3789-1\8102\NORTON COMMONS_B1\8102\8102.dwg


6/21/2019 10:13 AM

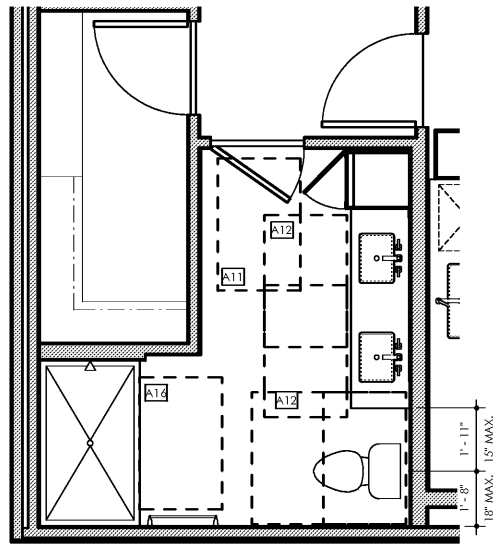


10 BATH
UNIT B6
SCALE: 3/8" = 1'-0"

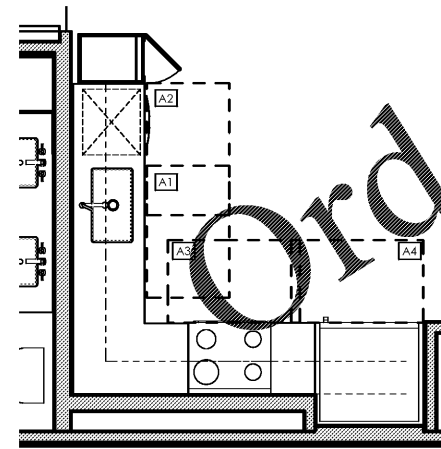


9 KITCHEN
UNIT B6
SCALE: 3/8" = 1'-0"

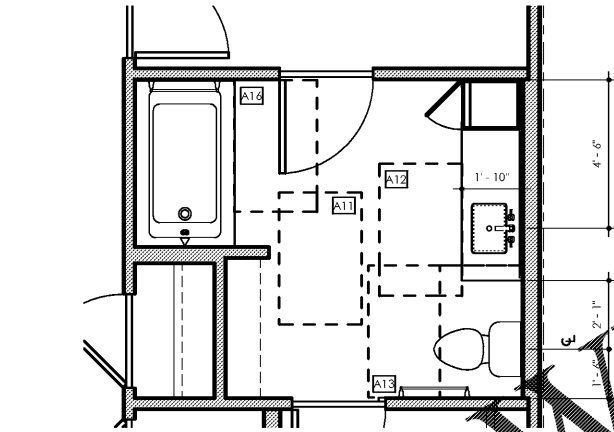


7 BATH
UNIT B5
SCALE: 3/8" = 1'-0"

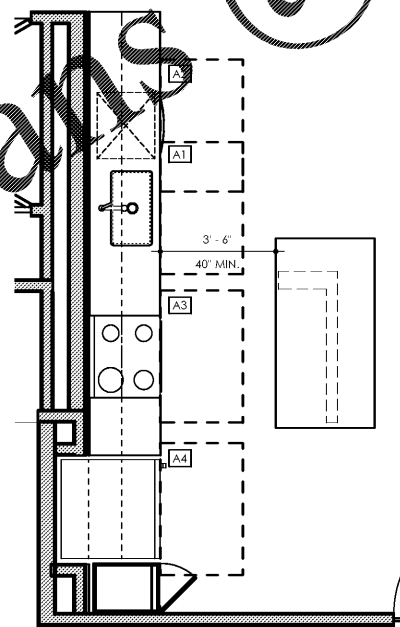


6 KITCHEN
UNIT B5
SCALE: 3/8" = 1'-0"

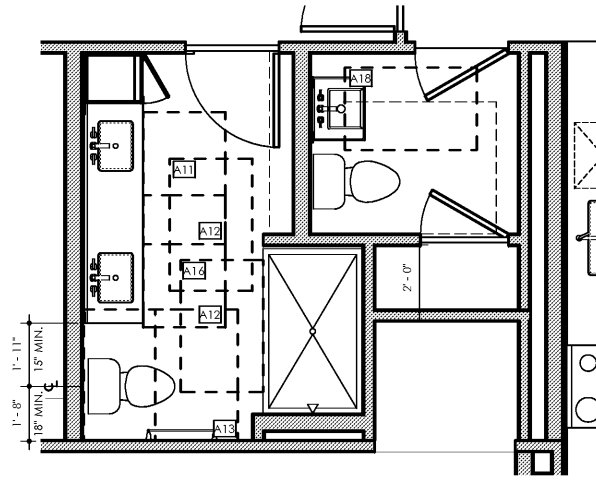


8 BATH
UNIT B5
SCALE: 3/8" = 1'-0"

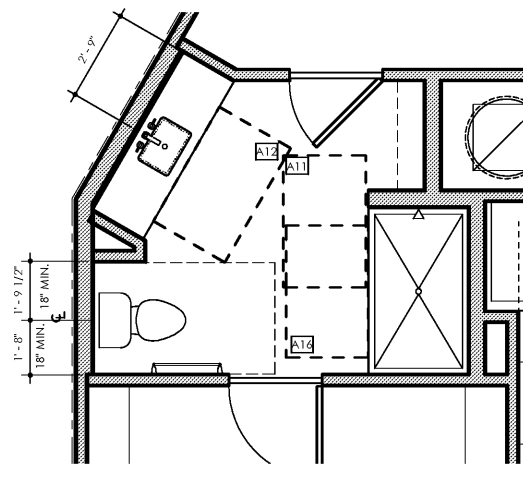


5 BATH
UNIT B4
SCALE: 3/8" = 1'-0"

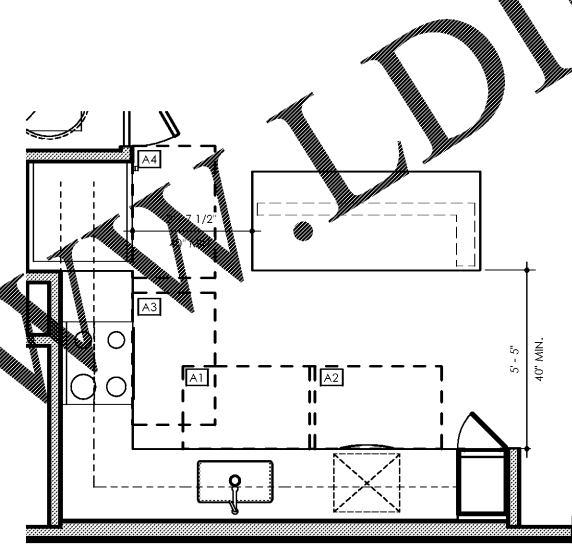


4 KITCHEN
UNIT B4
SCALE: 3/8" = 1'-0"

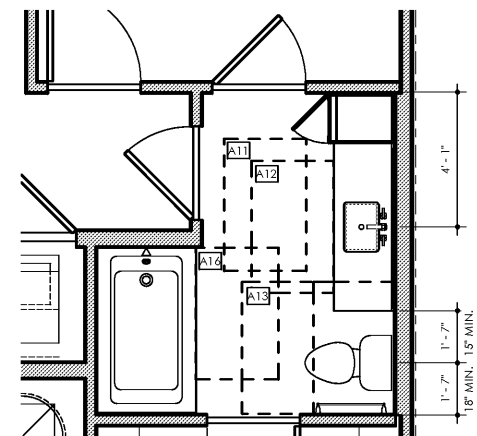

3 BATH
UNITS B3, B4
SCALE: 3/8" = 1'-0"

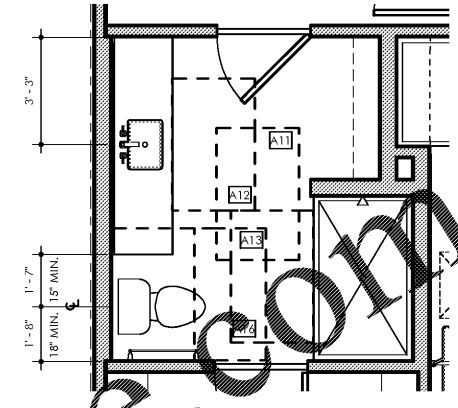

2 BATH
UNIT B2
SCALE: 3/8" = 1'-0"

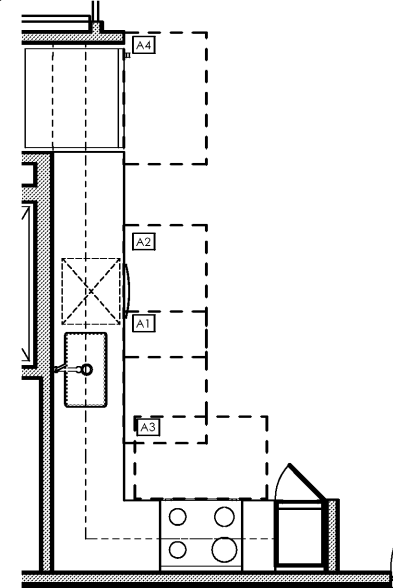


1 KITCHEN
UNIT B3
SCALE: 3/8" = 1'-0"

UNIT ACCESSIBILITY KEY NOTES	
A1 KITCHEN SINK - 30"X48" CLEAR FLOOR SPACE CENTERED & POSITIONED FOR PARALLEL APPROACH PER FHA 1998 CHAPTER 7 PART A - 7.4	A12 LAVATORY - 30"X48" CLEAR FLOOR SPACE POSITIONED FOR SIDE APPROACH CENTERED ON LAVATORY PER FHA 1998 CHAPTER 7 PART B - 7.47
A2 DISHWASHER - 30"X48" CLEAR FLOOR SPACE POSITIONED FOR PARALLEL OR FORWARD APPROACH. DISHWASHER SHALL NOT OBSTRUCT CLEAR FLOOR SPACE PER FHA 1998 CHAPTER 7 PART A - 7.6	A13 WATER CLOSET (SIDE APPROACH) - PROVIDE 48"X56" CLEAR FLOOR SPACE PER FHA 1998 CHAPTER 7 PART B - 7.43
A3 COOKTOP/OVEN - 30"X48" CLEAR FLOOR SPACE POSITIONED FOR PARALLEL APPROACH PER FHA 1998 CHAPTER 7 PART A - 7.4	A14 WATER CLOSET (FRONT APPROACH) - PROVIDE 48"X66" CLEAR FLOOR SPACE PER FHA 1998 CHAPTER 7 PART B - 7.43
A4 REFRIGERATOR/FREEZER - 30"X48" CLEAR FLOOR SPACE POSITIONED FOR PARALLEL OR FORWARD APPROACH, CENTERED ON APPLIANCE PER FHA 1998 CHAPTER 7 PART A - 7.6	A15 BATH TUB - 60"X48" CLEAR FLOOR SPACE PROVIDED IN FRONT OF TUB PER FHA 1998 CHAPTER 7 PART B - 7.53
A11 30"X48" CLEAR FLOOR SPACE PROVIDED BEYOND ARC OF DOOR SWING PER FHA 1998 CHAPTER PART B - 7.39	A16 30"X48" CLEAR FLOOR SPACE PROVIDED FOR SHOWER
	A18 LAVATORY - 30"X48" CLEAR FLOOR SPACE POSITIONED FOR FRONT APPROACH CENTERED ON LAVATORY PER FHA 1998 CHAPTER 7 PART B - 7.47

date: 06/04/2019
job no: 3789.15
drawn by: EGR, JAC, TQT
reviewed by: CBA
issue history:
Δ Date

A4.83

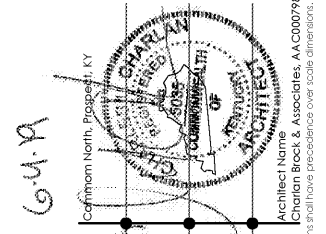

Lyric at Norton Commons
Prospect, Kentucky
Bristol Development Group
381 Mallory Station Rd, Suite 204
Franklin, TN 37067

c b a
charlan • brock
associates
architects • planners
1770 fennell street
maitland florida 32751-7208
407.660.8900 | f.407.875.9948
www.cbarchitects.com

UNIT
ACCESSIBILITY
REQUIREMENTS

charlan, brock & associates, inc. hereby reserves its common law copyright and other proprietary rights in these plans, ideas, and designs. these ideas, designs, and plans are not to be reproduced, changed or copied in any form or manner whatsoever, nor are they to be assigned to any third party, without first obtaining the express written permission from c.b.a., inc. written dimensions shall have precedence over scale dimensions.