




5 ELEVATOR 2
TYP. 2ND-4TH SCALE: 1/4" = 1'-0"

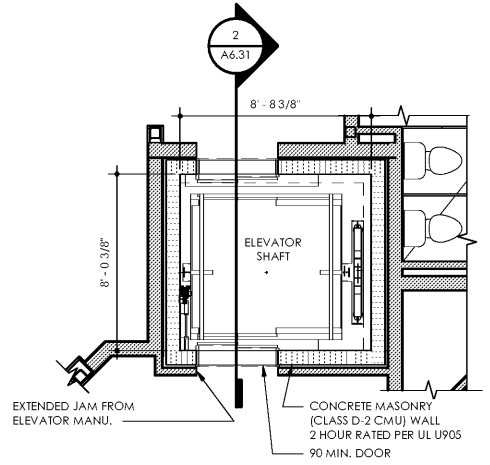


4 ELEVATOR 2
CLUB-1ST SCALE: 1/4" = 1'-0"

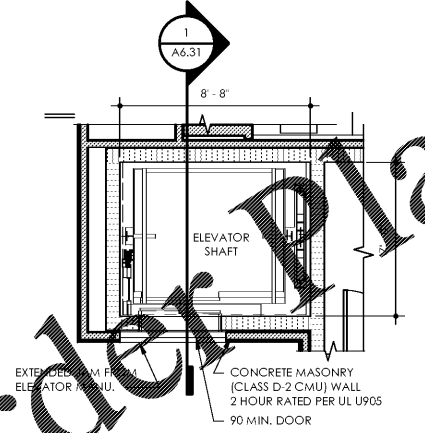

3 ELEVATOR 1
GROUND-4TH SCALE: 1/4" = 1'-0"

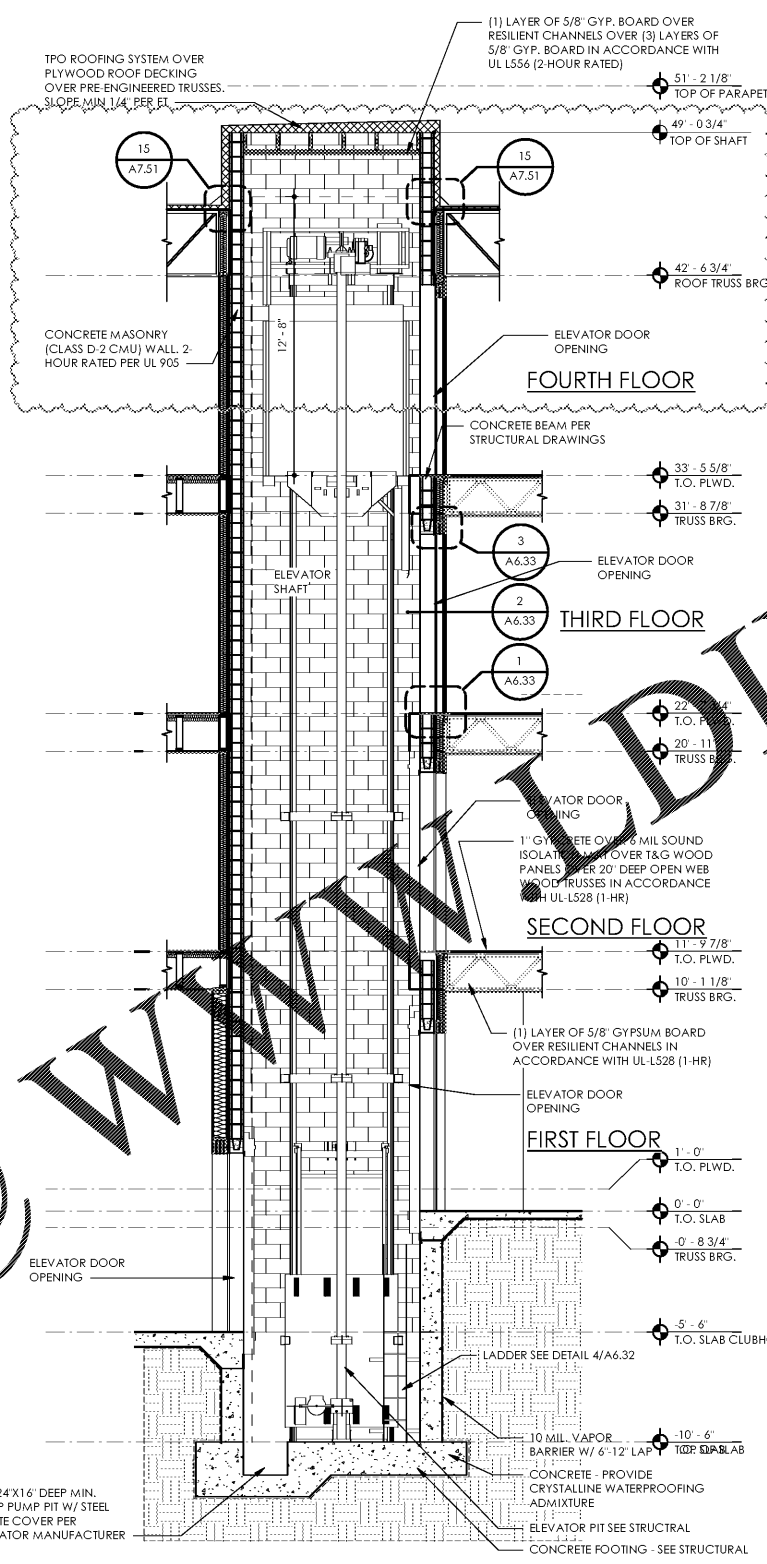


2 ELEVATOR 2 SECTION
CLUB SCALE: 1/4" = 1'-0"

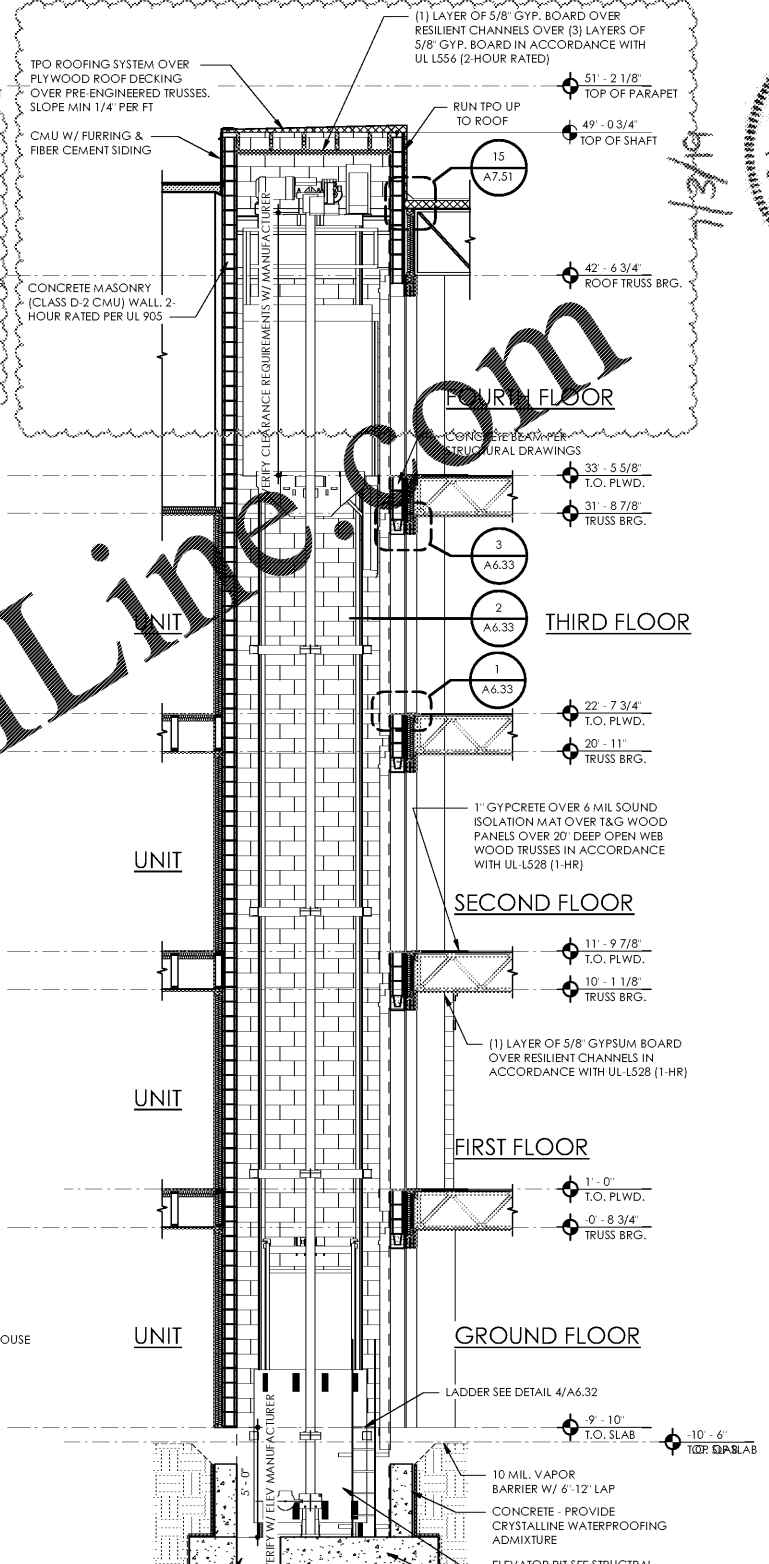

1 ELEVATOR 1 SECTION
DRIVE AISLE SCALE: 1/4" = 1'-0"

- ELEVATOR NOTES**
- PER INTERNATIONAL BUILDING CODE SEC. 3002.4 ELEVATOR CAB SHALL ACCOMMODATE A 24" X 76" STRETCHER IN THE HORIZONTAL OPEN POSITION.
 - ELEVATOR TO BE IDENTIFIED BY THE INTERNATIONAL SYMBOL FOR EMERGENCY MEDICAL SERVICES (STAR OF LIFE). THE SYMBOL SHALL NOT BE LESS THAN 3 INCHES HIGH AND SHALL BE PLACED INSIDE ON BOTH SIDES OF THE HOISTWAY DOOR FRAME.
 - ELEVATOR WALLS COMPOSED OF 2 HOUR CONCRETE MASONRY (CLASS D-2 CMU) IN ACCORDANCE WITH UL U905.
 - ELEVATOR BASIS OF DESIGN: SCHINDLER 3300 MRL

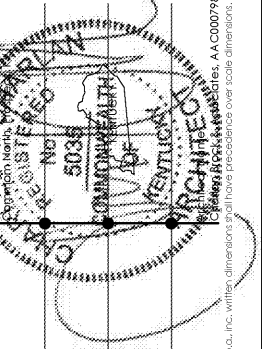

Lyric at Norton Commons
Prospect, Kentucky
Bristol Development Group
381 Mallory Station Rd, Suite 204
Franklin, TN 37067

charlan • brock associates
architects • planners
1770 fennell street
maitland florida 32751-7208
407.660.8900 f:407.875.9948
www.cbarchitects.com

ELEVATOR 1 AND 2 PLANS AND SECTION

date: 06/04/2019
job no: 3789.15
drawn by: EGR JAC, TQT
reviewed by: CBA
issue history:
Δ Date
1 07/03/19

A6.31

C:\A\CE&A\Custom\Plan\Projects\3789.15\ERIC_NORTON\COMMONS\CLUBS_1\m2a.dwg

7/17/2019 10:09:38 PM

charlan, brock & associates, inc. hereby represents its common law copyright and other property rights in these plans, specs, and designs. these ideas, designs, and plans are not to be reproduced, changed or copied in any form or manner whatsoever, nor are they to be assigned to any third party, without first obtaining the express written permission from c.b.a., inc. written dimensions shall have precedence over scale dimensions. A.A.C000798