



C:\A\CEIA\Custom\Plan\Projects\3789-1_ARCH\NORTON\COMMONS_ARCH\3789-1_ARCH\3789-1_ARCH.dwg

6/8/2019 10:09:12 AM


GENERAL NOTES		AWNING LEGEND	
1.	DIMENSIONS ARE APPROXIMATE. PLEASE VERIFY ON FIELD.	AWNING #1	5'-6" X 6'-8" TOP OF AWNING AT 9'-0" AFF
2.	DOWNSPOUTS DRAINAGE TO BE COORDINATE IT BY CIVIL AND LANDSCAPE.	AWNING #2	5'-6" X 9'-0" TOP OF AWNING AT 10'-0" AFF
		AWNING #3	REFER TO CALLOUT 2 TOP OF AWNING AT 9'-0" AFF
		AWNING #4	6'-2" X 12'-6" TOP OF AWNING AT 43'-9" AFF
		AWNING #5	5'-11" X 12'-6" TOP OF AWNING AT 43'-9" AFF
		AWNING #6	REFER TO CALLOUT 3 TOP OF AWNING AT 43'-9" AFF
		AWNING #7	5'-6" X 11'-6" TOP OF AWNING AT 11'-0" AFF
		AWNING #8	5'-4" X 11'-11" TOP OF AWNING AT 9'-4" AFF
		AWNING #9	3'-4" X 9'-5" TOP OF AWNING AT 9'-5" AFF
		AWNING #10	1'-6" X 7'-5" TOP OF AWNING AT 9'-9" AFF
		AWNING #11	2'-10" X 10'-5" TOP OF AWNING AT 43'-2" AFF
		AWNING #12	3'-0" X 10'-5" TOP OF AWNING AT 43'-2" AFF
		AWNING #13	5'-9" X 20'-10" TOP OF AWNING AT 9'-6" AFF
		AWNING #14	5'-5" X 10'-10" TOP OF AWNING AT 10'-0" AFF
		AWNING #15	REFER TO CALLOUT 4 TOP OF AWNING AT 11'-7" AFF

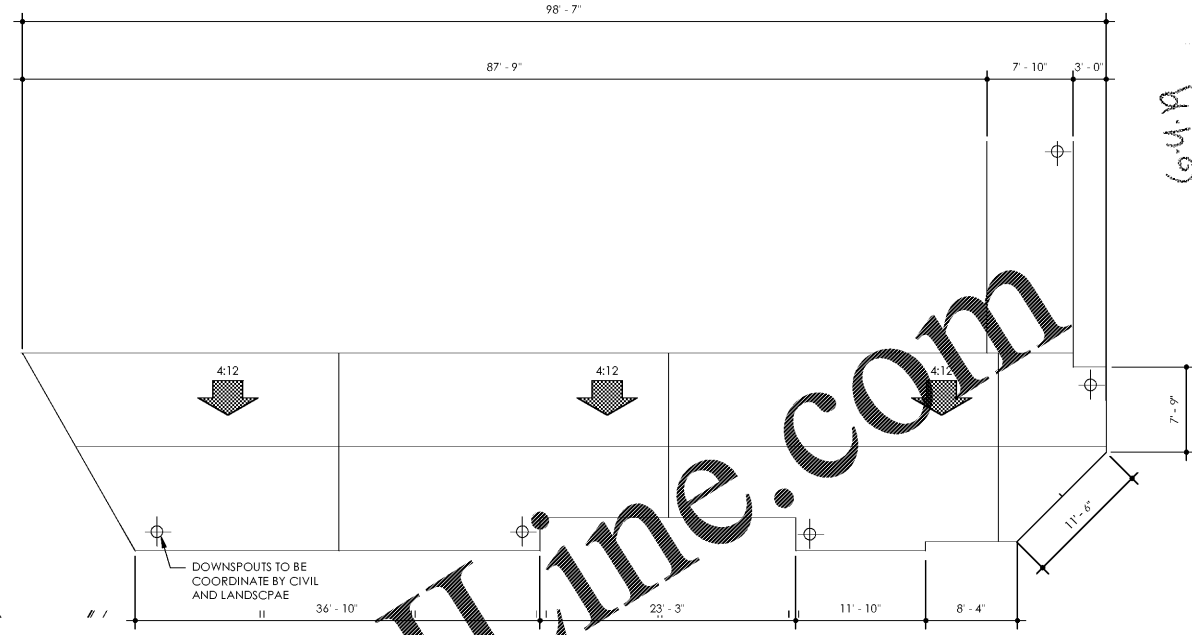


4 AWNING #1 ENLARGED
REFER TO PLAN IN SECTIONS
SCALE: 1/8" = 1'-0"

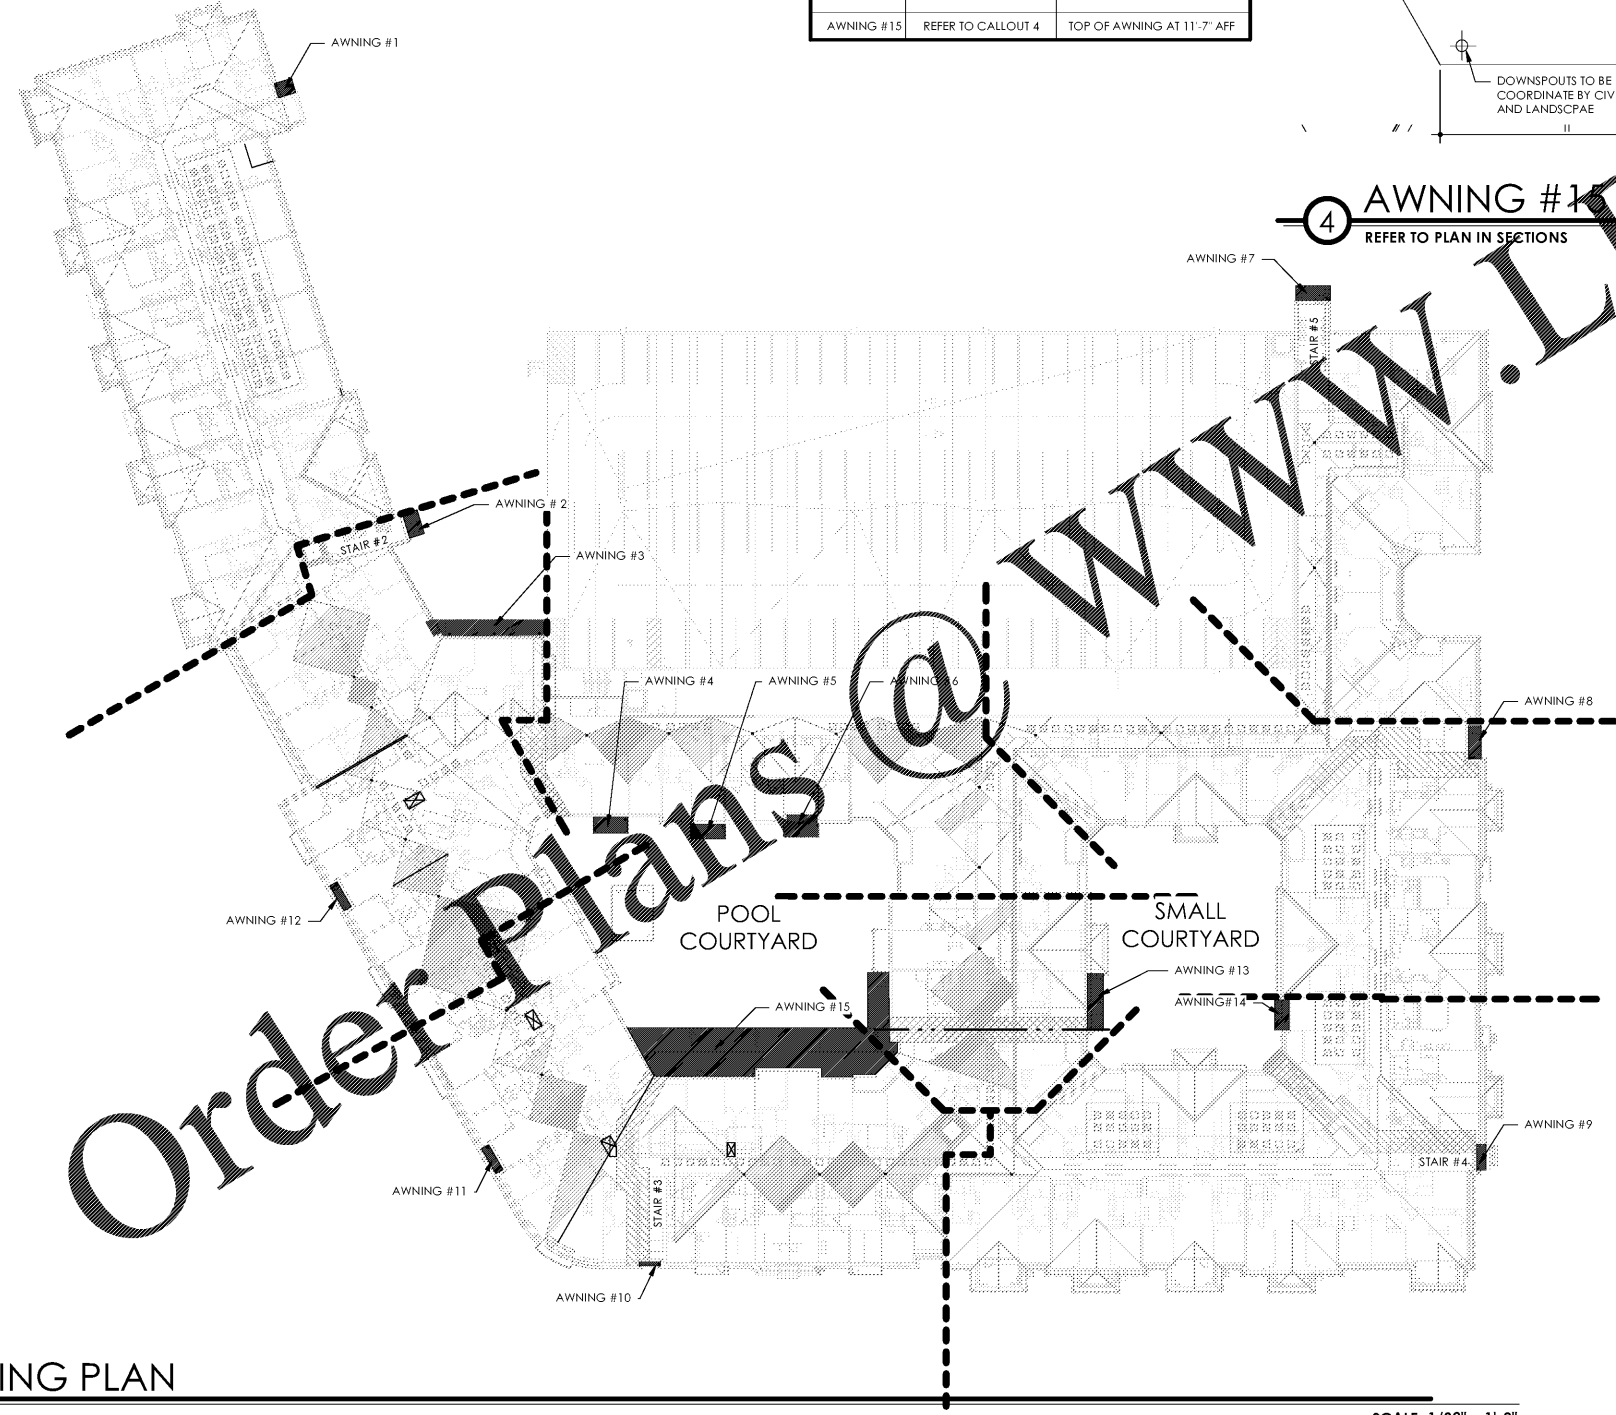


1 AWNING PLAN
SCALE: 1/32" = 1'-0"

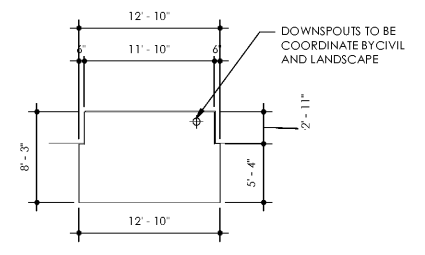

3 AWNING #6 ENLARGED
SCALE: 1/8" = 1'-0"

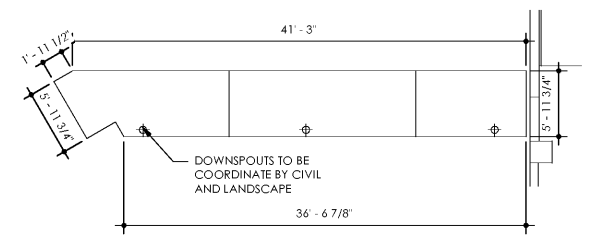

2 AWNING #3 ENLARGED
SCALE: 1/8" = 1'-0"

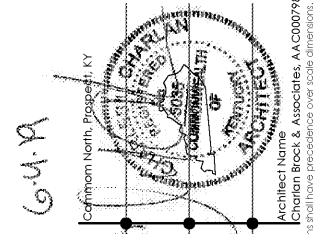

Lyric at Norton Commons
Prospect, Kentucky
Bristol Development Group
981 Mallory Station Rd, Suite 204
Franklin, TN 37067

charlan • brock
associates
architects • planners
1770 fennell street
maitland florida 32751-7208
407.660.8900 f.407.875.9948
www.cbaarchitects.com

AWNING PLAN
date: 06/04/2019
job no: 3789.15
drawn by: EGR, JAC, TQT
reviewed by: CBA
issue history:
Δ Date

A7.39

charlan, brock & associates, inc. hereby represents its common law copyright and other property rights in these plans, ideas, and designs. these ideas, designs, and plans are not to be reproduced, changed or copied in any form or manner whatsoever, nor are they to be assigned to any third party, without first obtaining the express written permission from c.b.a., inc. written dimensions shall have precedence over scale dimensions.