



# Order Plans @ [www.LDILine.com](http://www.LDILine.com)

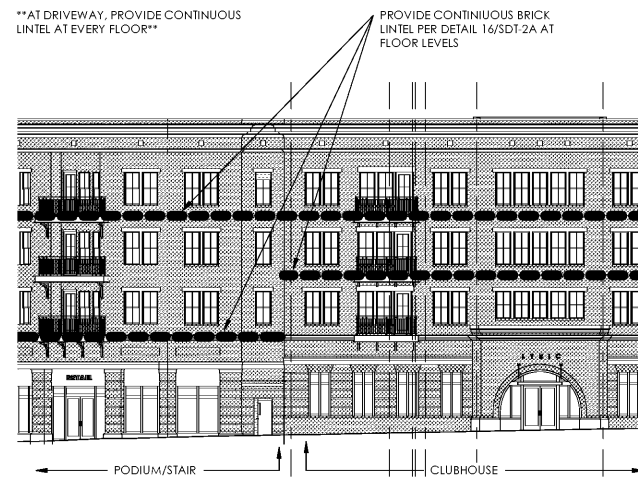

**1** CONTINUOUS LINTEL LOCATIONS  
 DIAGRAM SCALE: 1/16" = 1'-0"

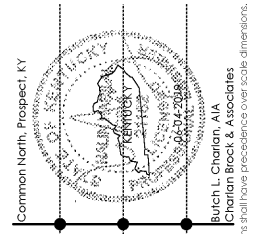

**NALIN H. JOSHI, P.E.**  
 4321 MAYWOOD DRIVE  
 JACKSONVILLE, FL 32277  
 NALIN@J3HREE@AOL.COM  
 (904) 744-6133

**Lyric at Norton Commons**  
 Prospect, Kentucky  
 Bristol Development Group  
 881 Malloy Station Rd, Suite 204  
 Franklin, TN 37067

**charlan • brock**  
**associates**  
 architects • planners  
 1770 feynell street  
 maitland florida 32751-7208  
 407.660.8900 | f:407.875.9948  
 www.cbarchitects.com

**BRICK LINTEL LOCATION**

date: **06-04-2019**  
 job no: **3789.15**  
 drawn by: **COOL**  
 reviewed by: **NHJ**  
 issue history:  
 Δ Date  
 1 7-3-2019

REV 1-07-03-2019

**\$3.11**