


Order Plans

@

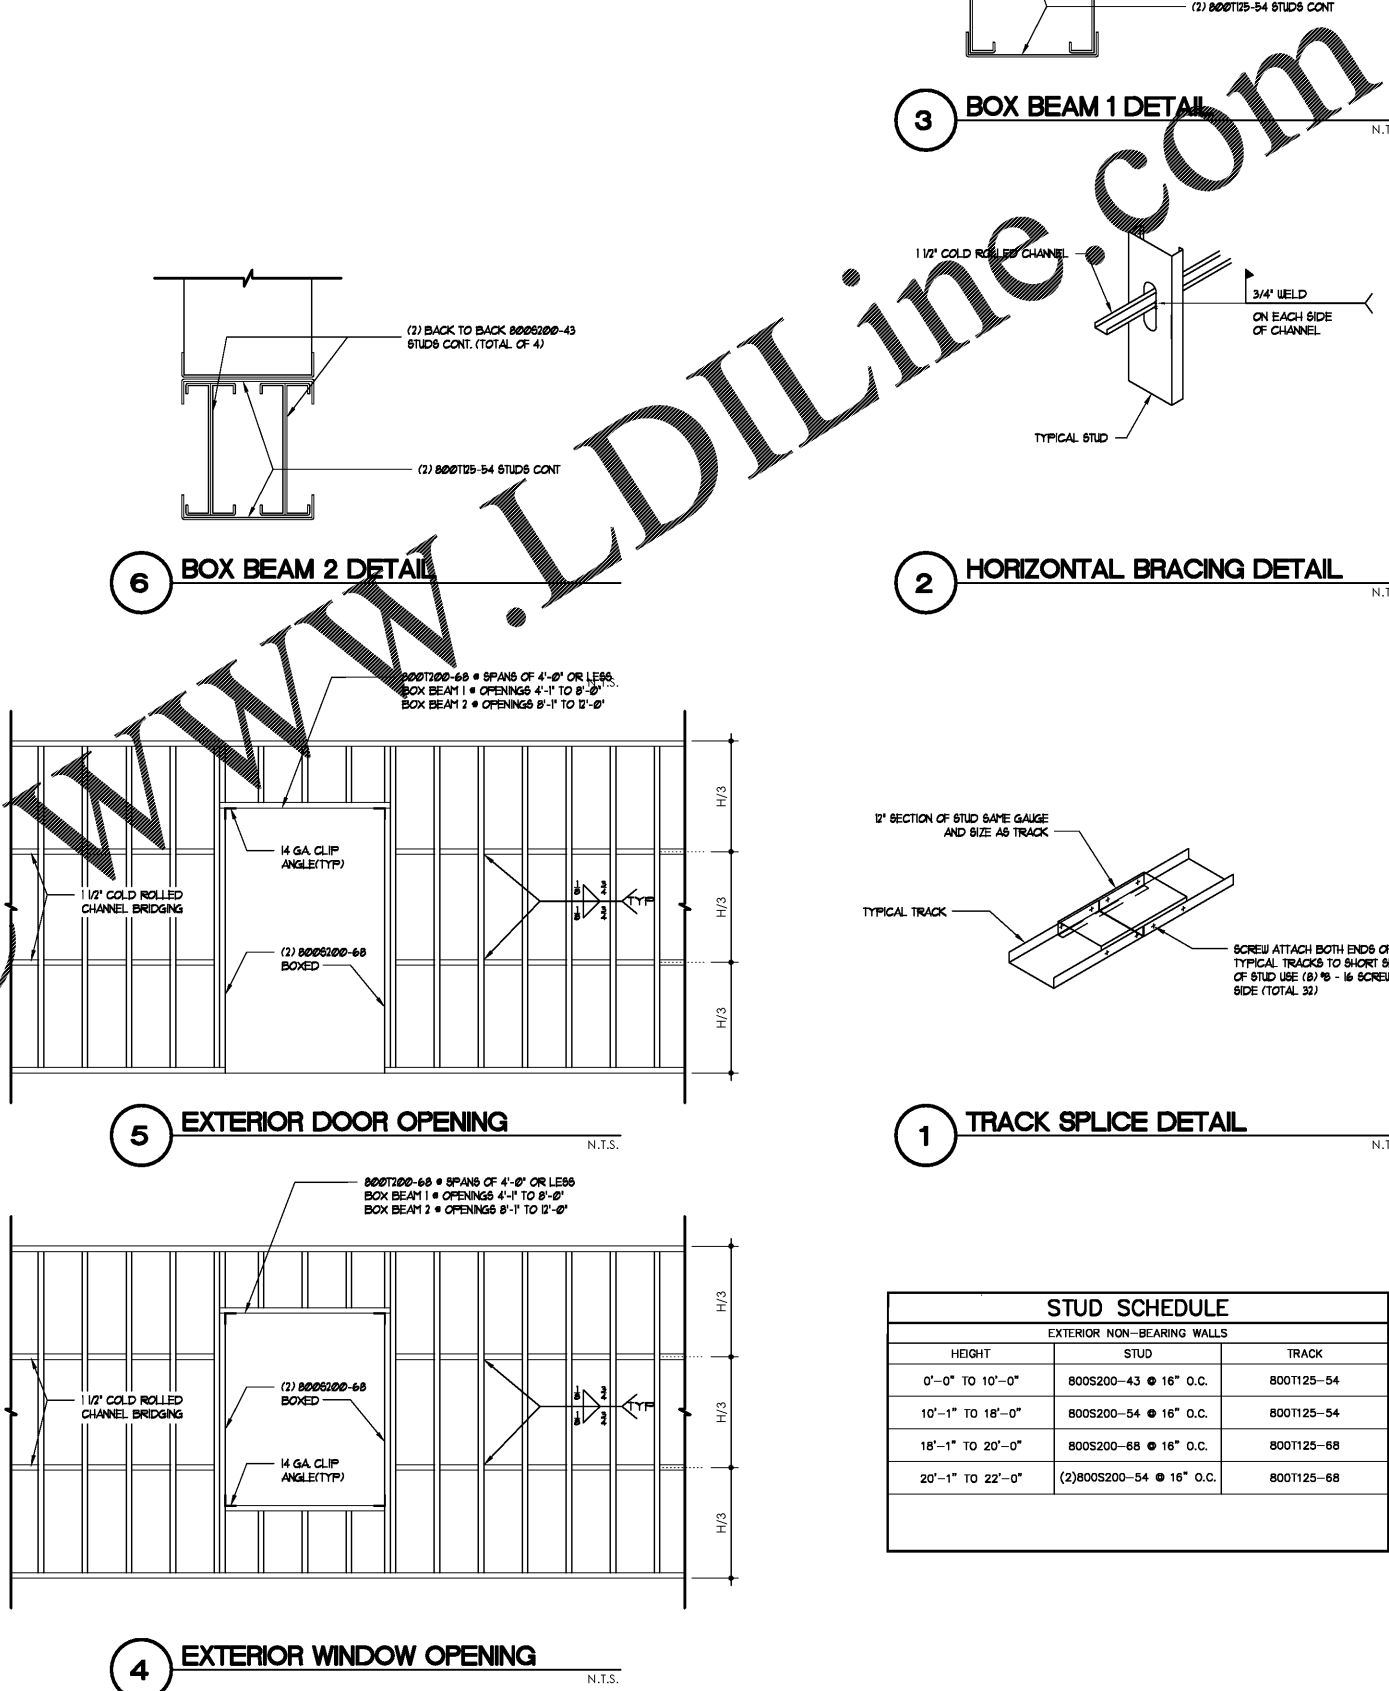

Norton Commons North - Apartments


NALIN H. JOSHI, PE
 4-3-21 MAYWOOD DRIVE
 JACKSONVILLE, FLORIDA 32277
 NALIN.H.JOSHI@AOL.COM
 (904) 744-6133

Prospect, Kentucky
 Bristol Development Group
 381 Mallory Station Rd, Suite 704
 Franklin, TN 37067

c b a
 charlan • brock
 associates
 architects • planners
 1770 fenhell street
 maitland florida 32751-7208
 407.660.8900 f: 407.875.8948
 www.cbarchitects.com

date: 06-04-2019
 job no: 3789.15
 drawn by: CDG
 reviewed by: NHJ
 file: 3789SDT-3A
 issue history:
 7/3-2019

SDT-3A

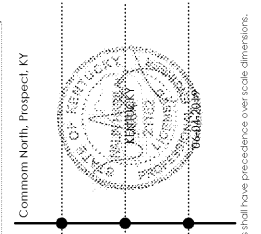

REVI-07-03-2019

Common North, Prospect, KY
 © 2019 Charlan Brock & Associates, Inc. hereby reserves its common law copyright and other property rights in these plans, ideas, designs, and plans and no to be reproduced, changed or copied in any form or manner whatsoever, nor are they to be assigned to any third party, without first obtaining the express written permission from c.b.a., inc. written dimensions shall have precedence over scale dimensions.