



Statistics						
Description	Symbol	Avg	Max	Min	Max/Min	Average
Courtyard	+	4.6	21.8	0.7	31.1:1	6.5
Pool Courtyard	+	2.2	25.4	0.1	254.0:1	22.0

Schedule											
Symbol	Label	Quantity	Manufacturer	Catalog Number	Description	Lamp	Number Lamps	Fluorescence	Lumens Per Lamp	Light Loss Factor	Wattage
⊙	L2	2	Antique Street Lamps	L7L30 SLED 828MA 3K ACT 3000K N5	LED Octagonal Lantern Post Top, Clear textured acrylic, SLED, 3000K, 828mA, Type B distribution	LED	1	L7L30 SLED 828MA 3K ACT 3000K N5	427	1	77.4
○	L3	10	retux Copyright 800Vae V	SABL-TS-X-101-30-XX-UNV	Return Bollard	2416 lm, 28 W	1	SABL-TS-X-101-30-XX-UNV/ES	2416	1	30
⊙	L4	157		DLV8T21MD0421200	8721 FL 4.8W 120V E29 2200K CLEAR DOME FESTOON LIGHTING	DLV8T21MD0421200	1	DLV8T21MD0421200	400	1	4.6
⊙	L5	4	Converted by LUNA CV 17.08.2016 / H.R.		33064G3	LED 8.9W	1	33064lm	342	1	8
⊙	BE	11	Showcase Lighting	7027-CST-38K		LED	1	7027-CST-LED-38K	3280	1	36.8

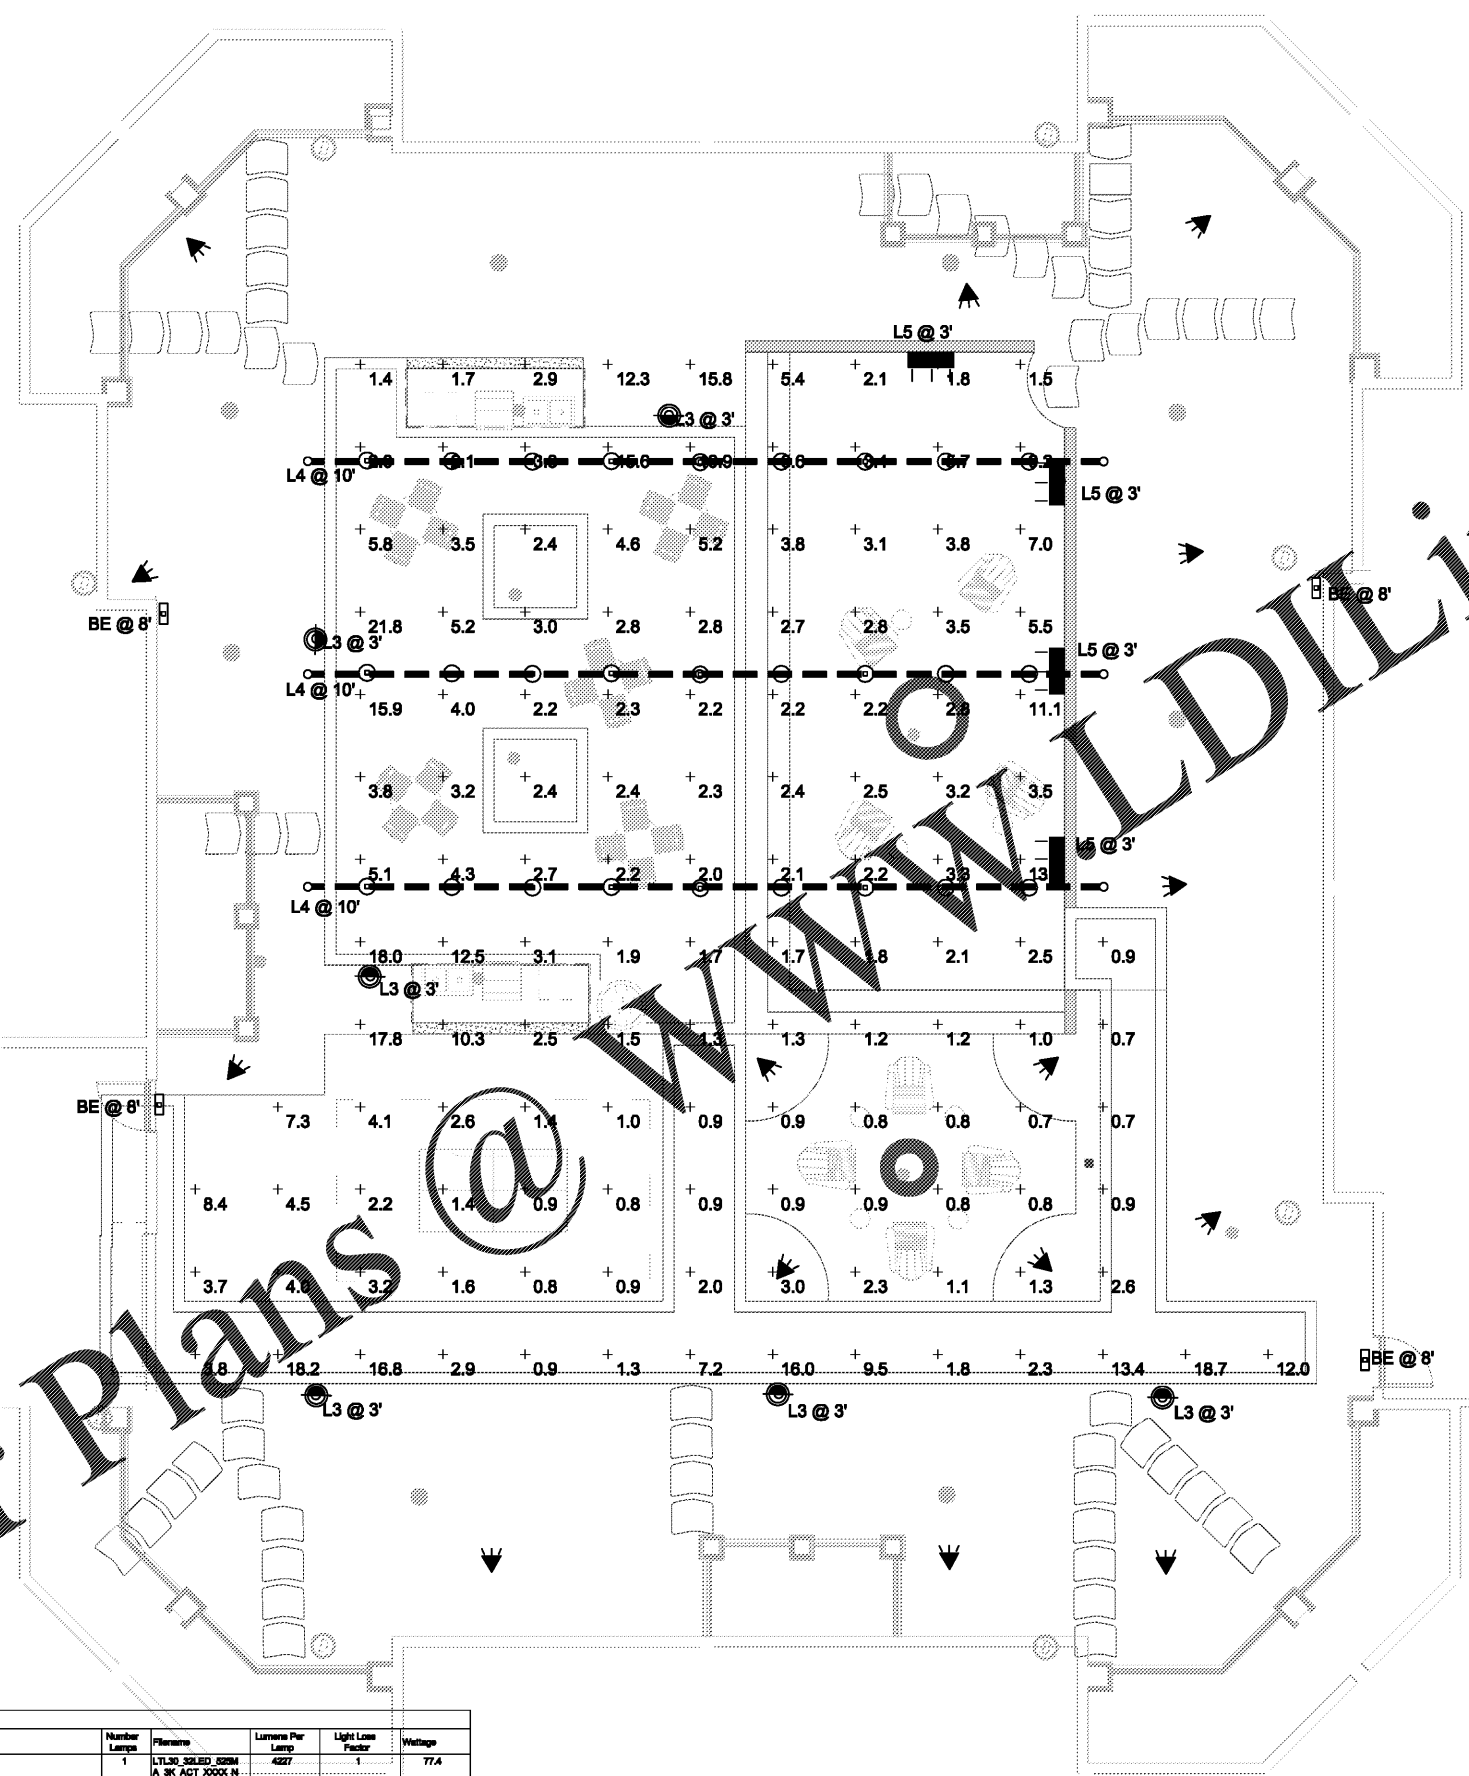

**1** COURTYARD PHOTOMETRIC PLAN  
SCALE: 3/16" = 1'-0"

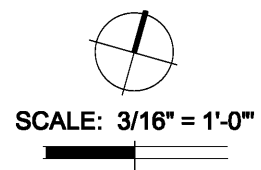

Order Plans @ WWW.LDILine.com

Miles Engineers, LLC - 1000 S. 10th St., Suite 100, Tampa, FL 33603

Common North, Prospect, KY  
  
**MiGre**  
 Engineers LLC  
 780 FLORIDA CENTRAL PARKWAY  
 SUITE 224  
 LONGWOOD, FL 32750  
 PH: 407.336.7999  
 PROJECT #: 18025

Lyric at Norton Commons  
 Prospect, Kentucky  
 Bristol Development Group  
 381 Maloney Station Rd, Suite 204  
 Franklin, TN 37067

charlan • brock  
 associates  
 architects • planners  
 1770 fennell street  
 mallard florida 32751-7208  
 407.660.8900 • 407.875.9948  
 www.cbaarchitects.com

**COURTYARD  
 PHOTOMETRIC  
 PLAN**

date: 06-04-2019  
 job no: 3789.15  
 drawn by: MLD  
 reviewed by: MLD  
 file: 18025-E-011  
 issue history:

**E0.16**

This document is the property of MiGre Engineers LLC. It is to be used only for the project and location specified. It is not to be reproduced, changed or copied in any form or manner whatsoever, nor are they to be assigned to any third party, without first obtaining the express written permission from C.B.A., Inc. within dimensions and have precedence over scale dimensions.