




1 01-THIRD COURTYARD
SCALE: 3/32"=1'-0"

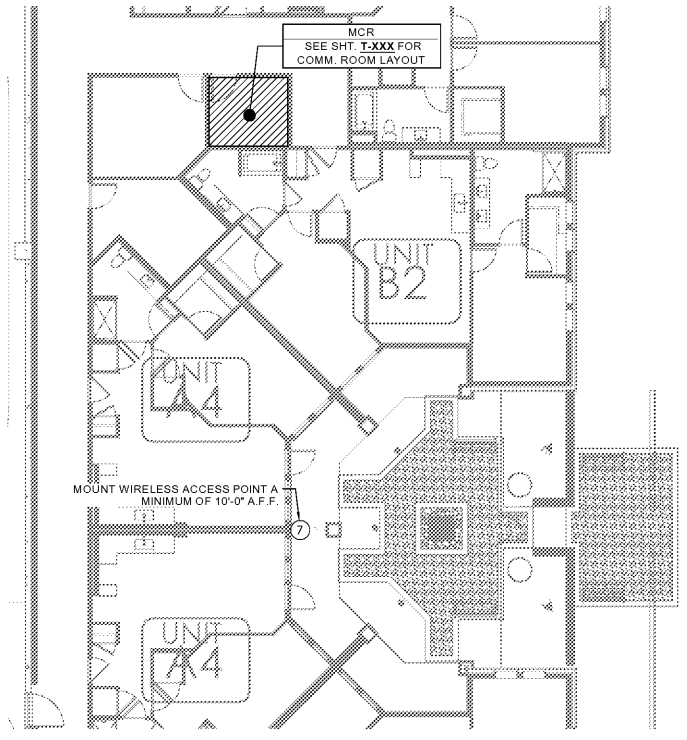

2 01-EAST COURTYARD
SCALE: 3/32"=1'-0"

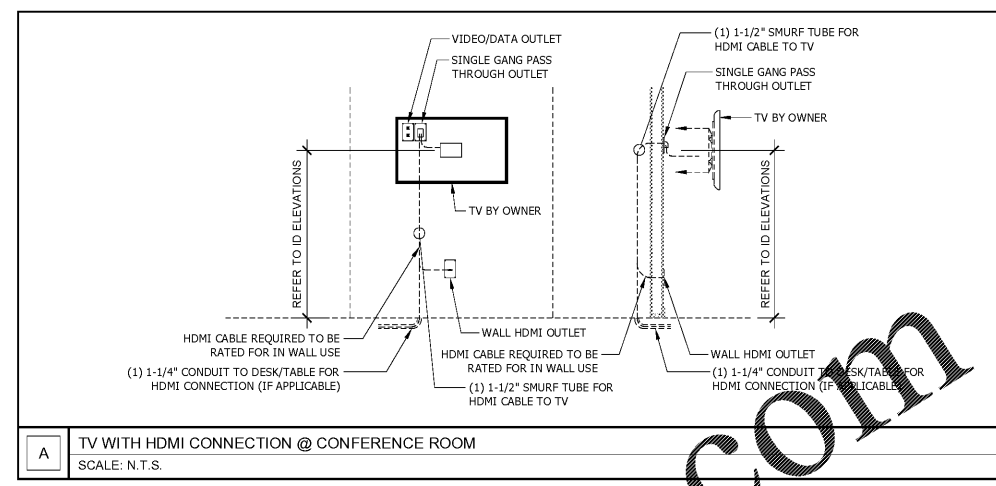

A TV WITH HDMI CONNECTION @ CONFERENCE ROOM
SCALE: N.T.S.

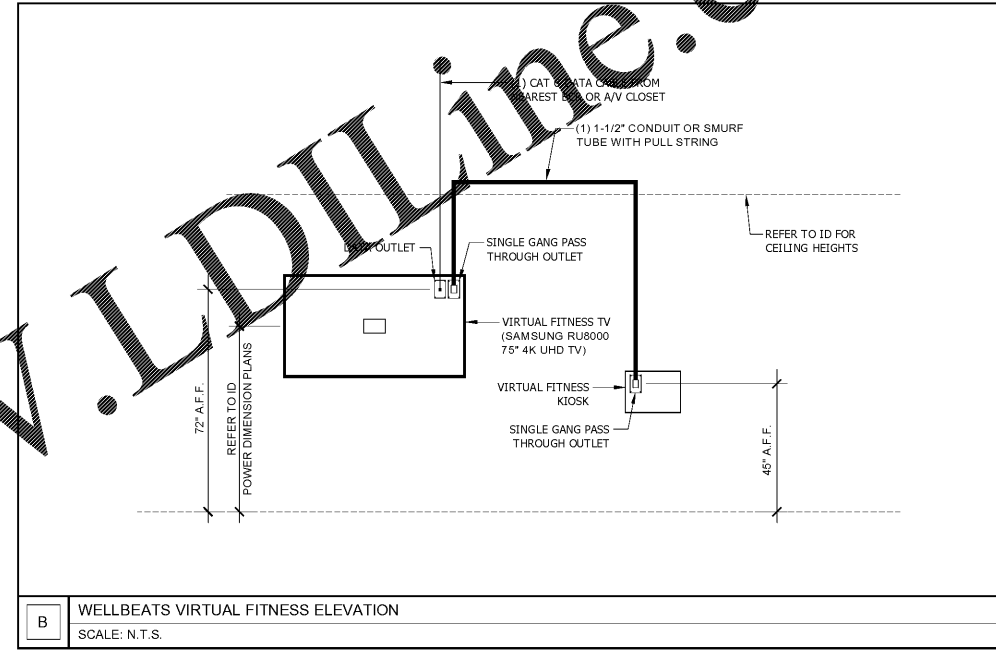

B WELLBEATS VIRTUAL FITNESS ELEVATION
SCALE: N.T.S.

CABLED TO MCR OR NEAREST BCR

1	MULTIMEDIA OUTLET: (1) DATA CABLE
2	MULTIMEDIA OUTLET: (1) DATA CABLE
3	(1) DATA CABLE - DATA (1) DATA CABLE - IR (1) DATA CABLE - HDMI (1) VIDEO CABLE - TV
4	FLOOR MOUNTED (1) DATA CABLE
5	FLOOR MOUNTED (1) VIDEO CABLE (1) DATA CABLE (1) DATA CABLE
6	INDOOR WIRELESS ACCESS POINT (BY PROVIDER) (1) CAT-6 CABLE TO BCR AS NOTED 4X4-4/802.11AC MIN. (RUCKUS R710 OR EQUIV.)
7	OUTDOOR WIRELESS ACCESS POINT (BY PROVIDER) (1) CAT-6 CABLE TO BCR AS NOTED 4X4-4/802.11AC MIN. (RUCKUS T710 OR EQUIV.)

SCHEMATIC SET

date: 01-11-2019
job no: 3789.15
drawn by: G.UBIENSKI
reviewed by: T.STENDER
issue history:
Δ Date

T-105

Order Plans @

www.LDILine.com

Common North, Prospect, KY

INFINISYS
MULTIFAMILY TECHNOLOGY
1825 Business Park Blvd, Suite C
Daytona Beach, FL 32114 USA
386-235-1500
E-Mail: cag@im.com

NOTICE: This drawing is the property of INFINISYS. All information that is not generally known shall be confidential except to the extent the information has been previously established. This drawing may not be reproduced, copied, or used as the basis for manufacture or sale without written permission. This design uses architectural CAD drawings provided by charlan brock associates for this project and are used with their permission.

Copyright 2019 Infnisys. All rights reserved.

Lyric at Norton Commons
Prospect, Kentucky

Bristol Development Group
381 MacIlroy Station Rd, Suite 204
Franklin, TN 37067

c b a
charlan • brock
associates

architects • planners

1770 fennell street
maitland florida 32751-7208
407.660.8900 f:407.875.9948
www.cbaarchitects.com

LOW VOLTAGE
AMENITY PLANS

charlan, brock & associates, inc. hereby reserves its common law copyright and other property rights in these plans, ideas, and designs. these ideas, designs, and plans are not to be reproduced, changed or copied in any form or manner whatsoever, nor are they to be assigned to any third party, without first obtaining the express written permission from cbaa, inc. within dimensions that have precedence over scale dimensions.