



1A TYPICAL WALL MOUNTED CAMERA
SCALE: N.T.S.

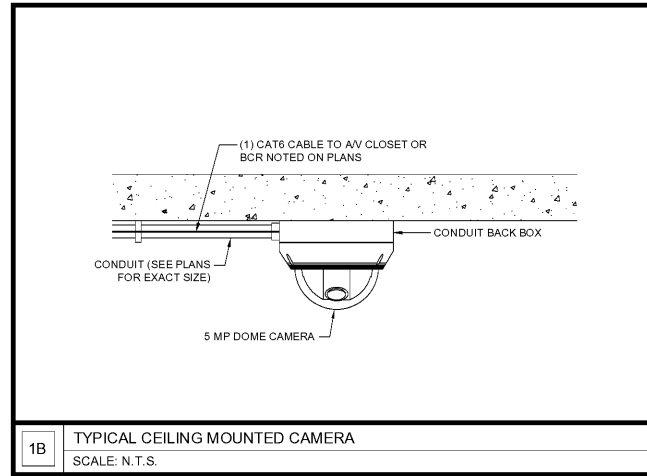

1B TYPICAL CEILING MOUNTED CAMERA
SCALE: N.T.S.

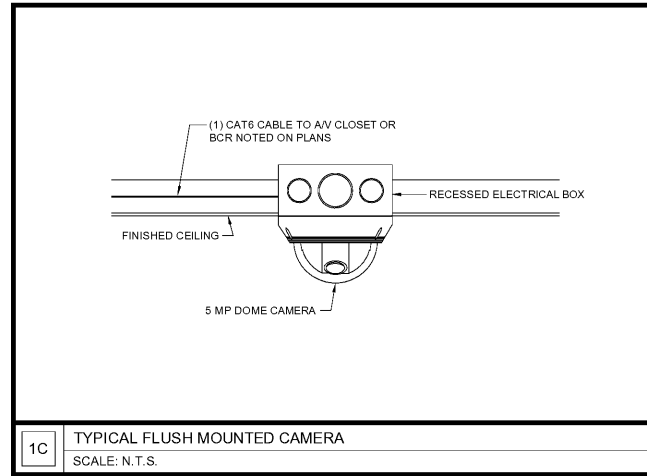

1C TYPICAL FLUSH MOUNTED CAMERA
SCALE: N.T.S.


TELEPHONE ENTRY PANEL NOTES

THE MOUNTING OF THE UNIT SHALL BE IN SUCH A WAY THAT THE LCD DISPLAY IS POSITIONED SO THAT IT IS READILY VISIBLE TO AND USABLE BY A PERSON SITTING IN A WHEELCHAIR WITH AN APPROXIMATE EYE LEVEL OF 45 INCHES AND SHALL COMPLY WITH THE FOLLOWING REQUIREMENTS:


1. IF MOUNTED VERTICALLY OR TIPPED NO MORE THAN 30 DEGREES AWAY FROM THE VIEWER, THE CENTER LINE OF THE LCD SHALL BE LOCATED A MAXIMUM OF 52 INCHES ABOVE GRADE.
2. IF THE CLEAR FLOOR SPACE ALLOWS ONLY FORWARD APPROACH TO THE SYSTEM, THE MAXIMUM HIGH FORWARD REACH ALLOWED IS 48 INCHES ABOVE GRADE TO THE TOP OF THE KEYPAD.
3. IF THE HIGH FORWARD REACH TO THE SYSTEM IS OVER AN OBSTRUCTION OF GREATER THAN 20 INCHES BUT LESS THAN 25 INCHES, THE MAXIMUM HIGH FORWARD REACH ALLOWED IS 44 INCHES ABOVE GRADE TO THE TOP OF THE KEYPAD.
4. IF THE CLEAR FLOOR SPACE ALLOWS PARALLEL APPROACH BY A PERSON IN A WHEELCHAIR, THE MAXIMUM HIGH SIDE REACH SHALL BE 54 INCHES ABOVE GRADE TO THE TOP OF THE KEYPAD.
5. IF THE HIGH SIDE REACH IS OVER AN OBSTRUCTION OF 24 INCHES OR LESS, THE MAXIMUM HIGH SIDE REACH ALLOWED IS 46 INCHES ABOVE GRADE TO THE TOP OF THE KEYPAD.

CONTROLLED DOOR THEORY OF OPERATION

1. DOOR IS NORMALLY CLOSED AND LOCKED.
2. PRESENTING A VALID CREDENTIAL WITH AN ENCODED PERMISSIONS ALLOWS ENTRY INTO THE SECURE SPACE.
3. IN POWER OUTAGE DOOR REMAINS SECURE.
4. IN POWER OUTAGE FREE EGRESS FROM SECURE SIDE OF DOOR.
5. ALWAYS FREE EGRESS FROM SECURE SIDE OF DOOR.

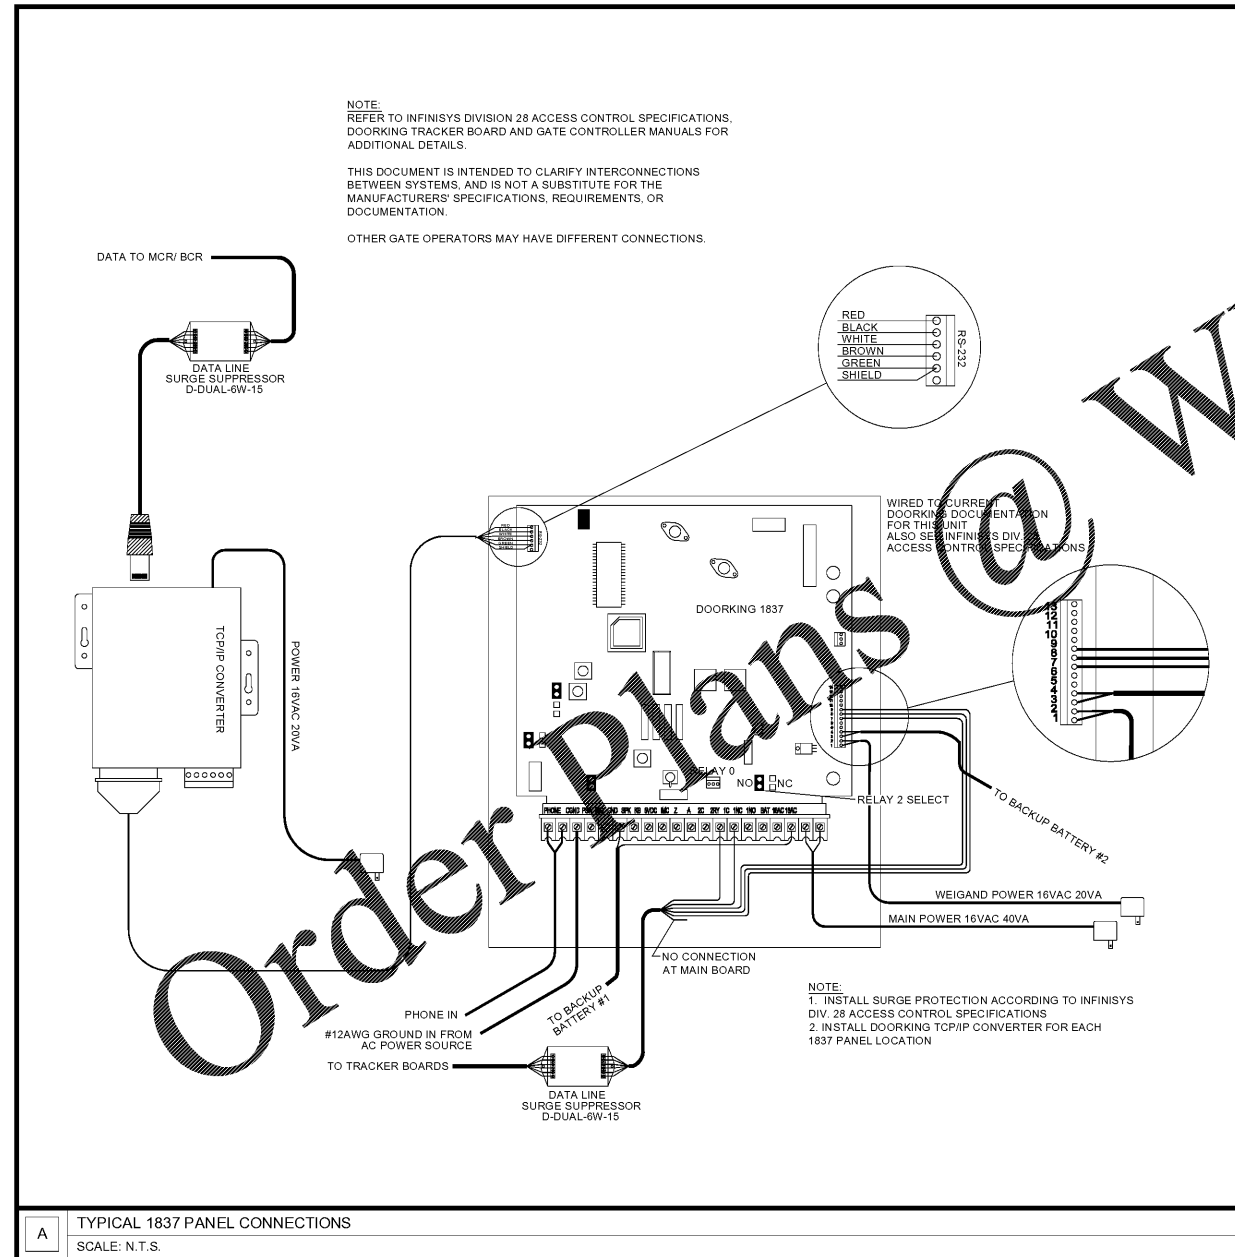

A TYPICAL 1837 PANEL CONNECTIONS
SCALE: N.T.S.

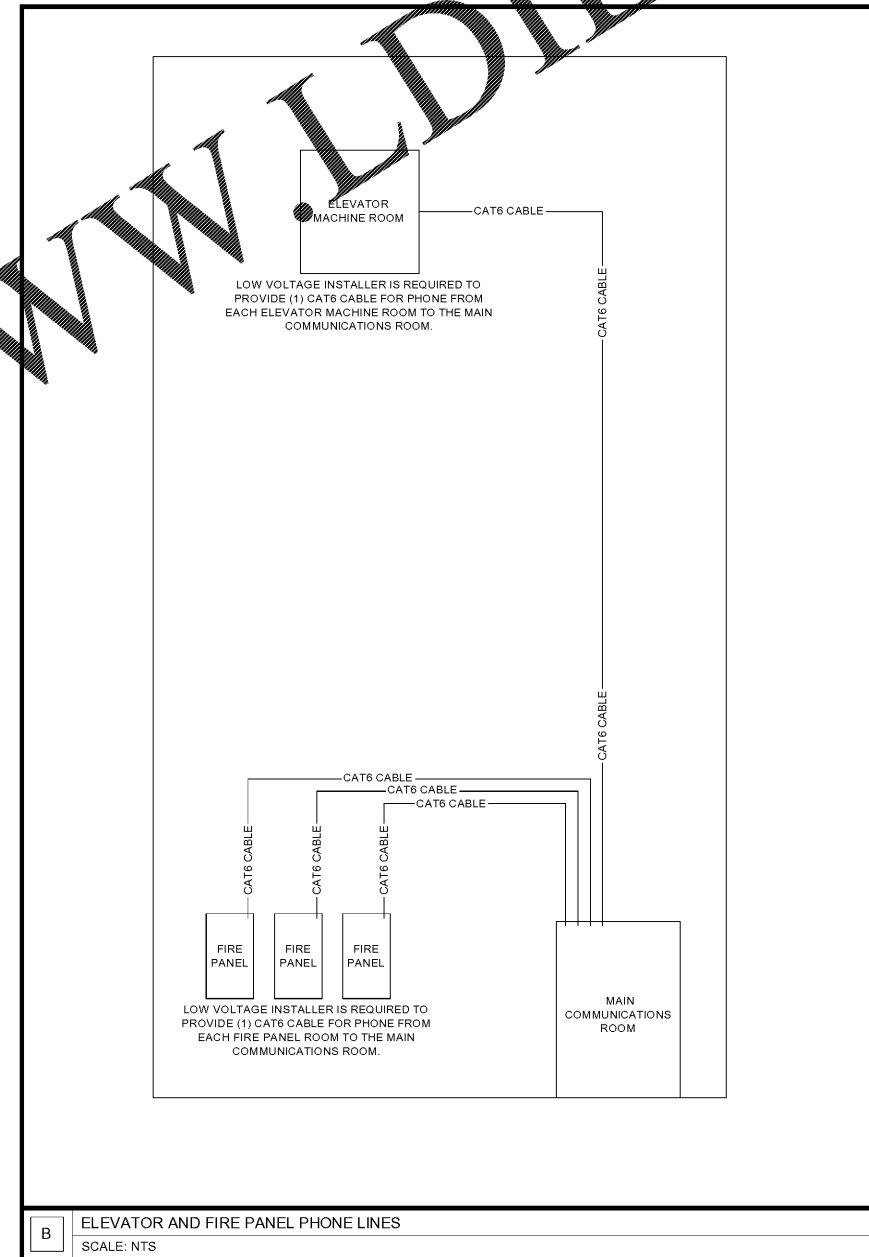

B ELEVATOR AND FIRE PANEL PHONE LINES
SCALE: N.T.S.

Common North, Prospect, KY

Architect Name
Charlan Brock & Associates, AIA/CES/IBCF/IBCF

www.LDILine.com

INFINISYS
MULTIFAMILY TECHNOLOGY

1825 Business Park Blvd, Suite 204
Daytona Beach, FL 32114 USA
386.236.1500
E-Mail: info@inf.com

NOTES: This drawing is the property of INFINISYS. All information contained herein shall be confidential except to the extent the information has been previously established. This drawing may not be reproduced, copied, or used as the basis for manufacture or sale without written permission. This design is an architectural CAD drawing prepared by charlan brock associates, for this project and are used with their permission.

Copyright 2019 Infinisys. All rights reserved.

Lyric at Norton Commons
Prospect, Kentucky

Bristol Development Group
381 Macloy Station Rd, Suite 204
Franklin, TN 37067

charlan • brock
associates

architects • planners

1770 fennell street
maitland florida 32751 7208
407 660 8900 f:407 875 9948
www.cbarchitects.com

LOW VOLTAGE
THIRD FLOOR
PLAN

date: 01-11-2019
job no: 3789.15
drawn by: G. UBIENSKI
reviewed by: T. STENDER
issue history:
Date

SCHMATIC SET

T-201