




Project: E:\Horn\0181 - Street, Sta. 1000 - Storm Profiles - 11/17/2019 - 11:17:29am - W:\Users\CAH\110499001 - Storm Profiles - 02/06/2019 - 11:17:29am - W:\Users\CAH\110499001 - Storm Profiles - 02/06/2019 - 11:17:29am
 This document, together with any drawings or specifications, is the property of Kimley-Horn and Associates, Inc. and shall remain the property of Kimley-Horn and Associates, Inc. until such time as it is otherwise indicated in writing. No part of this document may be reproduced or transmitted in any form or by any means electronic or mechanical, including photocopying, recording, or by any information storage and retrieval system, without the prior written permission of Kimley-Horn and Associates, Inc.

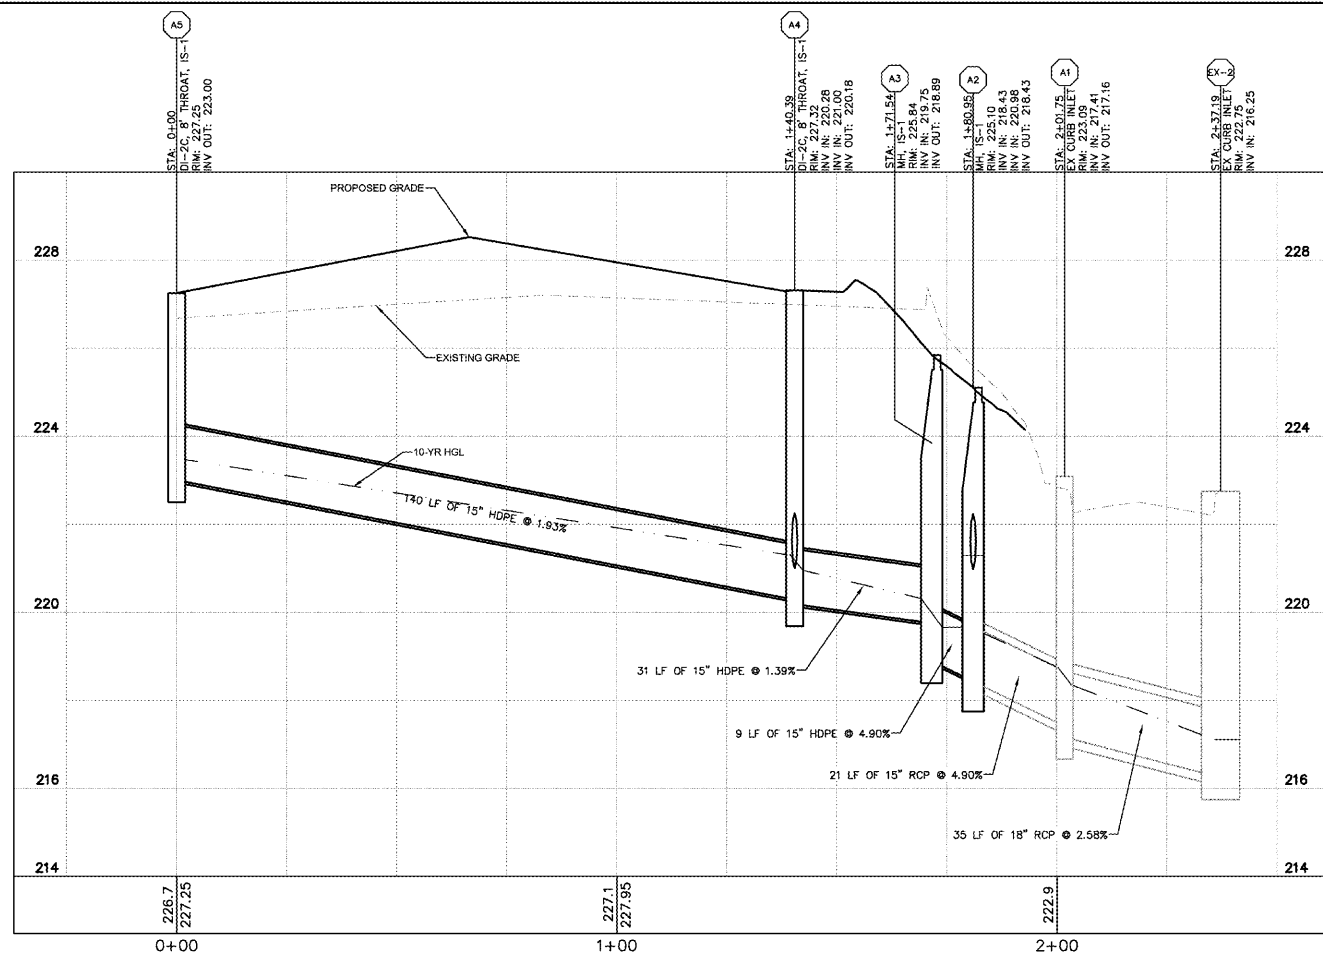


STORM PROFILE A

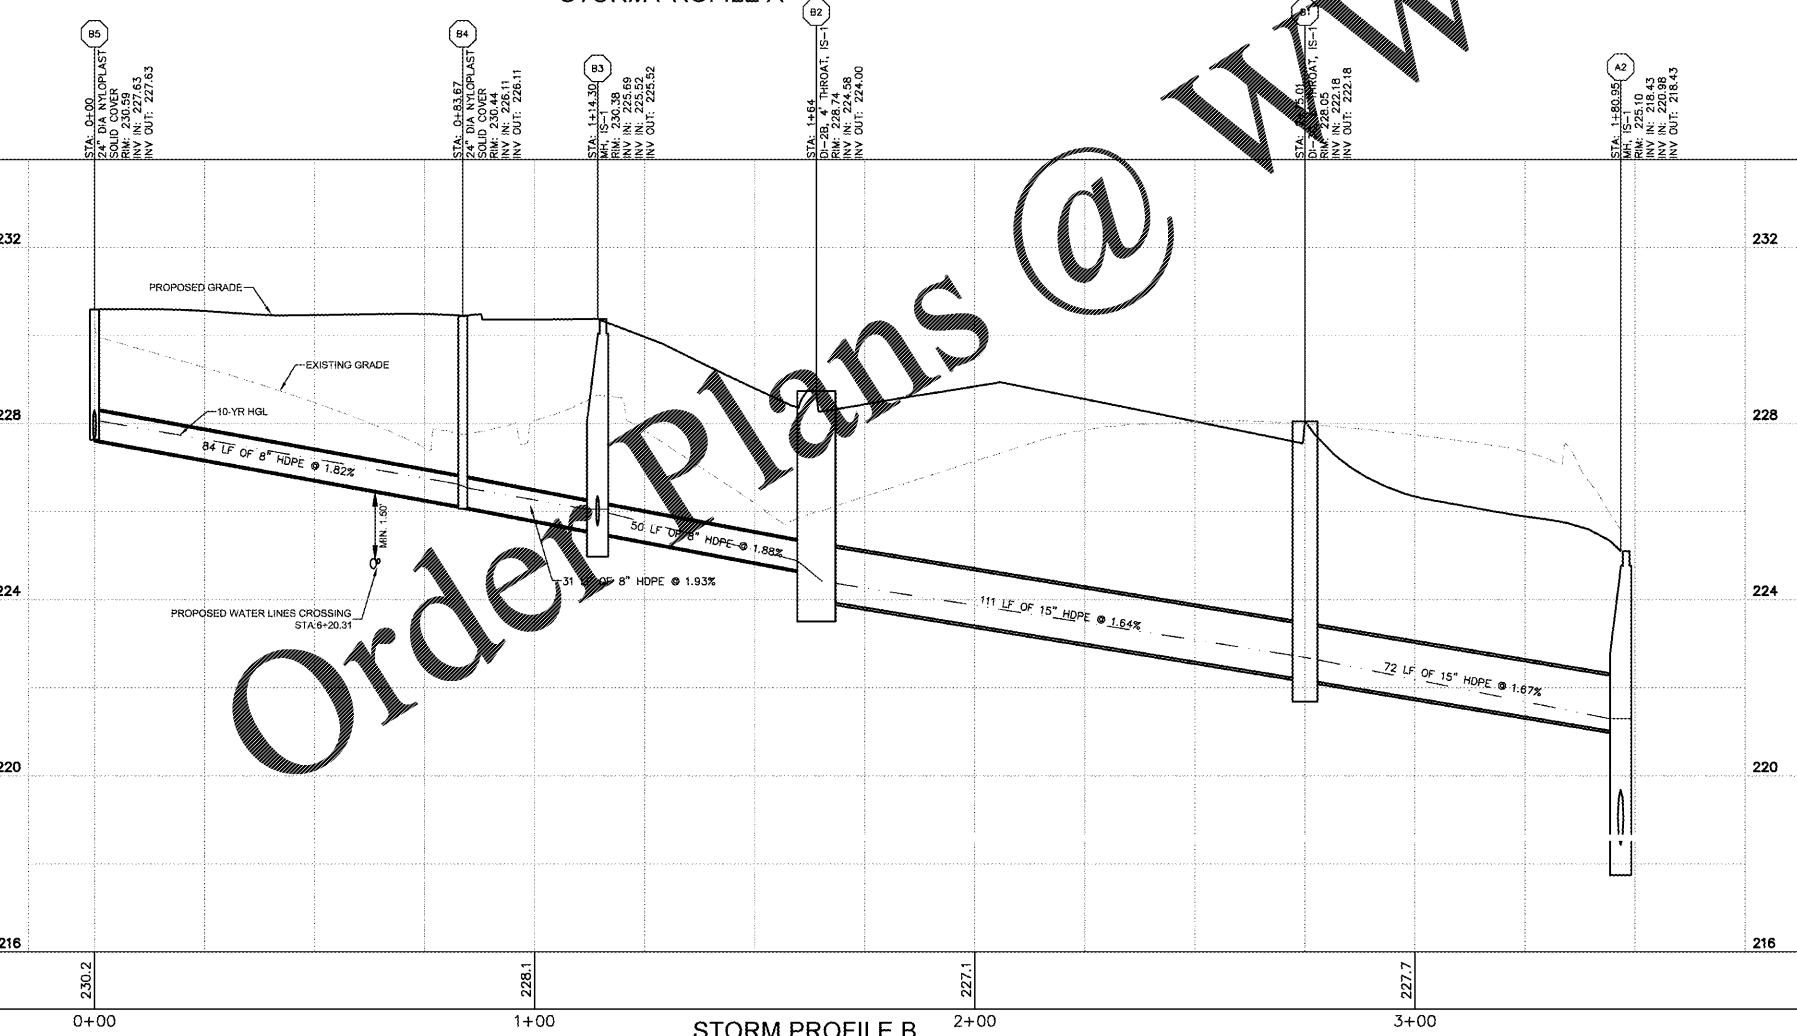

STORM PROFILE B

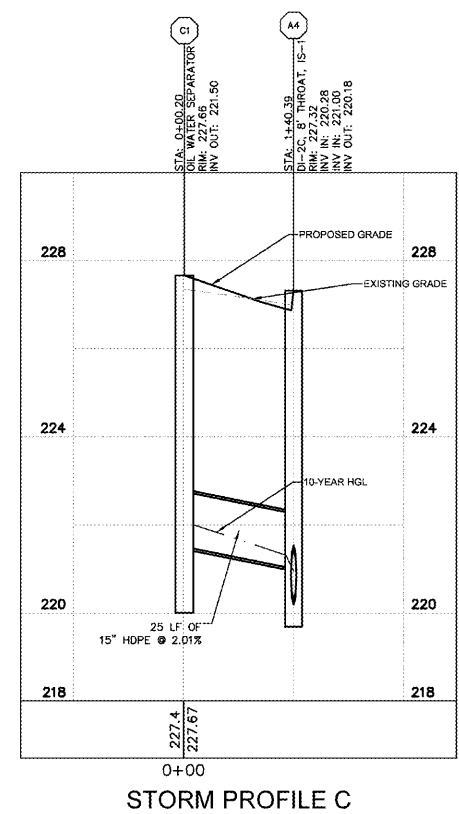

STORM PROFILE C

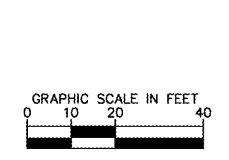

WWW.LDILine.com

Order Plans @

WAWA - SUDLEY ROAD PREPARED FOR FRONTIER DEVELOPMENT <small>PRINCE WILLIAM COUNTY VA</small>	STORM PROFILES	KHA PROJECT 110499001 DATE 02/06/2019 SCALE AS SHOWN DESIGNED BY CAH DRAWN BY CAH CHECKED BY RSS		Kimley»Horn <small>© 2018 KIMLEY-HORN AND ASSOCIATES, INC. 11400 COMMERCE PARK DR., SUITE 400, RESTON, VA 20191 PHONE: 703-674-1300 FAX: 703-674-1350 WWW.KIMLEY-HORN.COM</small>	<table border="1" style="width: 100%; border-collapse: collapse;"> <thead> <tr> <th style="width: 5%;">NO.</th> <th style="width: 65%;">REVISIONS</th> <th style="width: 30%;">DATE</th> </tr> </thead> <tbody> <tr> <td>1</td> <td>PWC COMMENTS - 1ST ROUND</td> <td>09/10/2018/CAH</td> </tr> <tr> <td>2</td> <td>PWC COMMENTS - 2ND ROUND</td> <td>11/02/2018/CAH</td> </tr> <tr> <td>3</td> <td>PWC COMMENTS - SIGNATURE SET</td> <td>02/06/2019/CAH</td> </tr> <tr> <td>4</td> <td>UTILITY REVISIONS</td> <td>07/25/2019/CAH</td> </tr> </tbody> </table>	NO.	REVISIONS	DATE	1	PWC COMMENTS - 1ST ROUND	09/10/2018/CAH	2	PWC COMMENTS - 2ND ROUND	11/02/2018/CAH	3	PWC COMMENTS - SIGNATURE SET	02/06/2019/CAH	4	UTILITY REVISIONS	07/25/2019/CAH
NO.	REVISIONS	DATE																		
1	PWC COMMENTS - 1ST ROUND	09/10/2018/CAH																		
2	PWC COMMENTS - 2ND ROUND	11/02/2018/CAH																		
3	PWC COMMENTS - SIGNATURE SET	02/06/2019/CAH																		
4	UTILITY REVISIONS	07/25/2019/CAH																		