



A TYPICAL COMPARTMENTALIZED TANK SECTION
 6-2 SCALE: 1/4"=1'-0"

B TYPICAL TANK SECTION
 6-2 SCALE: 1/4"=1'-0"

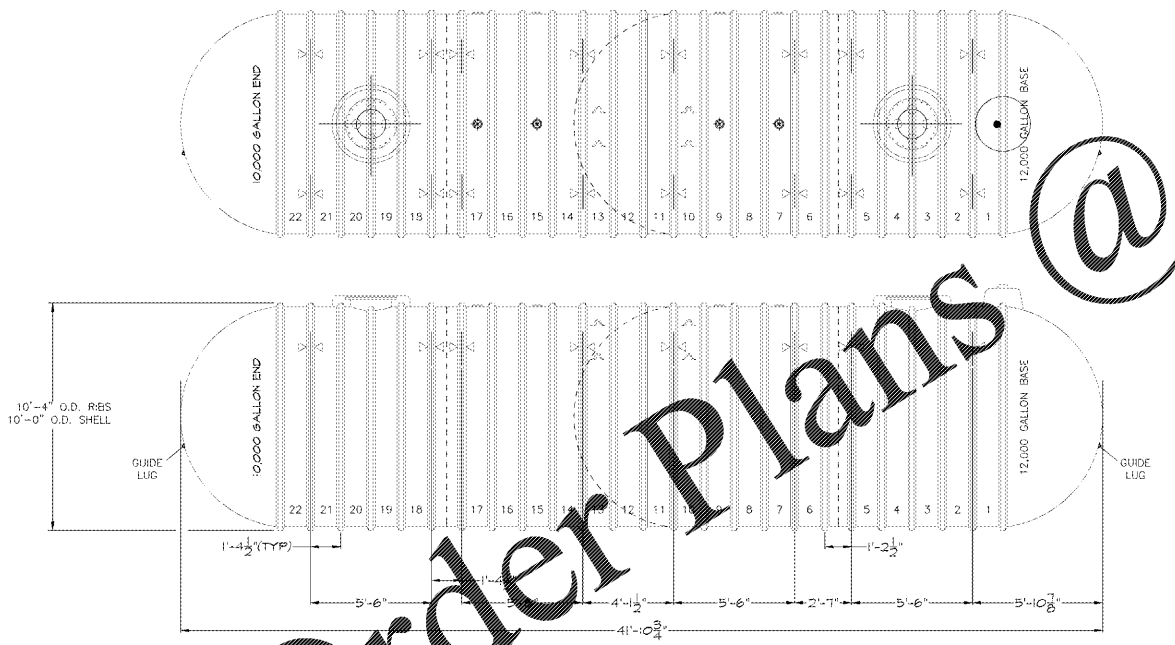

C COMPARTMENTALIZED TANK ELEVATION SHOWING STRAP SPACING
 6-2 SCALE: 1/4"=1'-0"

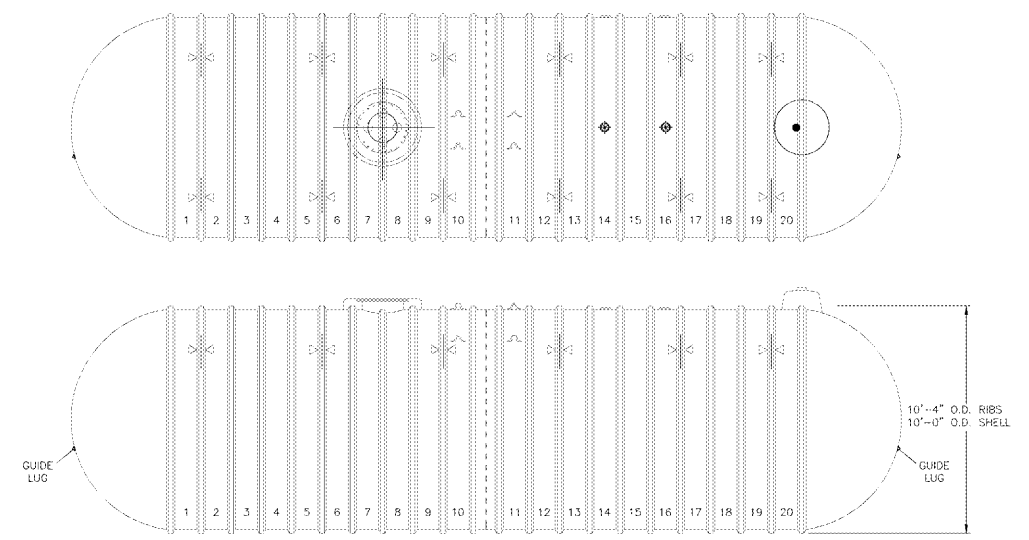

D TANK ELEVATION SHOWING STRAP SPACING
 6-2 SCALE: 1/4"=1'-0"

Order Plans @ WWW.LDILLINE.COM

GENERAL REVISION		A.M.T.	BY
8	12/01/18		
7	06/15/18		
6	01/01/18		
5	06/02/17		
NO.	DATE		

GASOLINE DETAILS			
PENNSYLVANIA / VIRGINIA			
XERXES			
TANK DETAILS			
(22,000 GALS. COMPARTMENTALIZED TANKS)			
SCALE	DATE	DRAWN BY:	CHECKED BY:
AS NOTED	4/01/14	DCV	REK

Wawa	
260 WEST BALTIMORE PIKE WAWA, PA 19063	
DRAWING NO. 20a	
SHEET NO. 2 OF 5	