
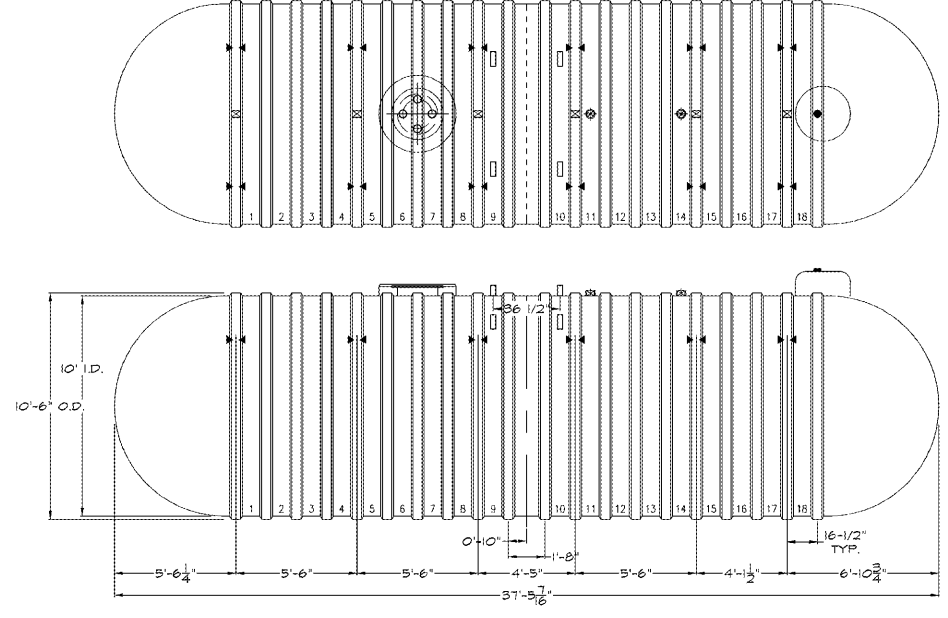


**A** TYPICAL COMPARTMENTALIZED TANK SECTION  
 G-2 SCALE: 1/4"=1'-0"

**B** TYPICAL TANK SECTION  
 G-2 SCALE: 1/4"=1'-0"

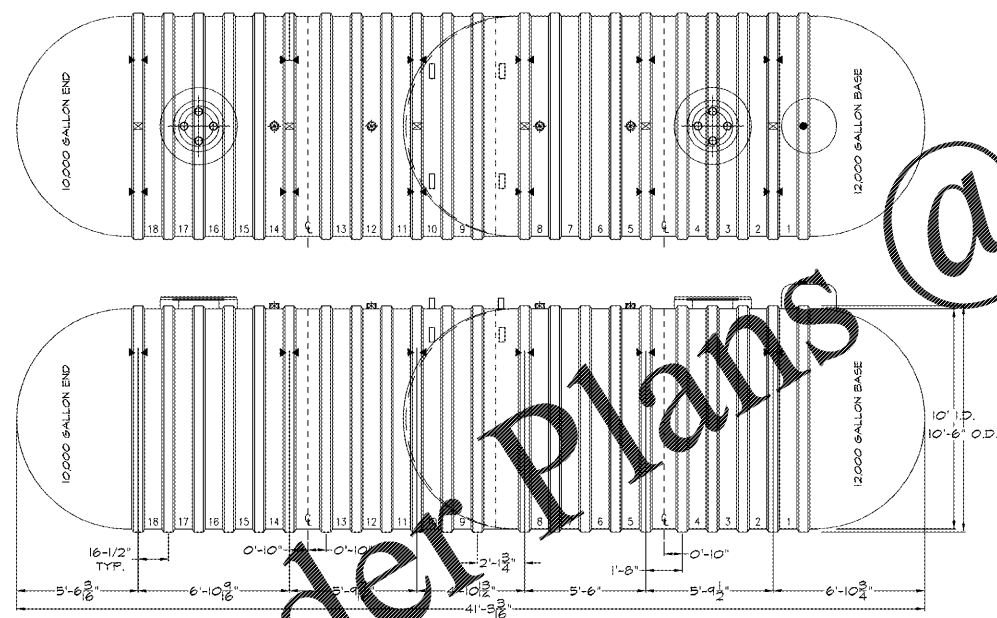

**C** COMPARTMENTALIZED TANK ELEVATION SHOWING STRAP SPACING  
 G-2 SCALE: 1/4"=1'-0"

**D** TANK ELEVATION SHOWING STRAP SPACING  
 G-2 SCALE: 1/4"=1'-0"

Order Plans @

WWW.LDILINE.COM

<b>GASOLINE DETAILS</b> PENNSYLVANIA / VIRGINIA CONTAINMENT SOLUTIONS TANK DETAILS (22,000 GALS. COMPARTMENTALIZED TANKS)		 <small>260 WEST BALTIMORE PIKE          WAWA, PA 19063</small>																														
<table border="1" style="width: 100%; border-collapse: collapse;"> <tr> <th style="font-size: 8pt;">NO.</th> <th style="font-size: 8pt;">DATE</th> <th style="font-size: 8pt;">BY</th> </tr> <tr> <td style="font-size: 8pt;">8</td> <td style="font-size: 8pt;">12/01/18</td> <td style="font-size: 8pt;">A.M.T.</td> </tr> <tr> <td style="font-size: 8pt;">7</td> <td style="font-size: 8pt;">09/15/18</td> <td style="font-size: 8pt;">A.M.T.</td> </tr> <tr> <td style="font-size: 8pt;">6</td> <td style="font-size: 8pt;">01/01/18</td> <td style="font-size: 8pt;">A.M.T.</td> </tr> <tr> <td style="font-size: 8pt;">5</td> <td style="font-size: 8pt;">06/02/17</td> <td style="font-size: 8pt;">J.C.F.</td> </tr> <tr> <td style="font-size: 8pt;">1</td> <td style="font-size: 8pt;"></td> <td style="font-size: 8pt;"></td> </tr> </table>	NO.	DATE	BY	8	12/01/18	A.M.T.	7	09/15/18	A.M.T.	6	01/01/18	A.M.T.	5	06/02/17	J.C.F.	1			<table border="1" style="width: 100%; border-collapse: collapse;"> <tr> <th style="font-size: 8pt;">SCALE</th> <th style="font-size: 8pt;">DATE</th> <th style="font-size: 8pt;">DRAWN BY:</th> <th style="font-size: 8pt;">CHECKED BY:</th> </tr> <tr> <td style="font-size: 8pt;">AS NOTED</td> <td style="font-size: 8pt;">4/01/14</td> <td style="font-size: 8pt;">DCV</td> <td style="font-size: 8pt;">REK</td> </tr> </table>	SCALE	DATE	DRAWN BY:	CHECKED BY:	AS NOTED	4/01/14	DCV	REK	<table border="1" style="width: 100%; border-collapse: collapse;"> <tr> <td style="font-size: 24pt; font-weight: bold;">26</td> </tr> <tr> <td style="font-size: 8pt;">DRAWING NO.</td> </tr> <tr> <td style="font-size: 8pt;">2 OF 5</td> </tr> <tr> <td style="font-size: 8pt;">SHEET NO.</td> </tr> </table>	26	DRAWING NO.	2 OF 5	SHEET NO.
NO.	DATE	BY																														
8	12/01/18	A.M.T.																														
7	09/15/18	A.M.T.																														
6	01/01/18	A.M.T.																														
5	06/02/17	J.C.F.																														
1																																
SCALE	DATE	DRAWN BY:	CHECKED BY:																													
AS NOTED	4/01/14	DCV	REK																													
26																																
DRAWING NO.																																
2 OF 5																																
SHEET NO.																																