

JOB NO. LI 908

NORWOOD ARCHITECTS
807 Forester St. N.W.
Atlanta, Georgia 30318
Ph: 678-921-0302 Fax: 678-921-0301 www.norwoodarchitect.com


HUDDLE HOUSE
EVO 2000 RESTAURANT
15477 HWY 43 RUSSELLVILLE, AL
FRANKLIN CO. 35653

NO. ISSUE DATE
PERMIT SET
07/05/2019

DRAWING NUMBER
FURNITURE PLAN
A102

FURNITURE LEGEND		
TAG	DESCRIPTION	QTY.
FN-01	DINING CHAIR (DINING PACKAGE - CONCEPT SERVICES)	7
FN-02	TABLE (DINING PACKAGE - CONCEPT SERVICES); SIZE - 24"x27"	5
FN-03	TABLE (DINING PACKAGE - CONCEPT SERVICES); SIZE - 27"x47"	9
FN-04	TABLE (DINING PACKAGE - CONCEPT SERVICES); SIZE - 27"x66"	3
FN-05	TABLE (DINING PACKAGE - CONCEPT SERVICES); SIZE - 36"x36"	1
FN-06	BENCH - EXTERIOR; SIZE: (DINING PACKAGE - CONCEPT SERVICES); 72"W	2
FN-07	BENCH - INTERIOR; (DINING PACKAGE - CONCEPT SERVICES); "L" SHAPED BENCH; LEG LENGTHS: 82" & 66"; SEAT DEPTH TO 11"	1
FN-08	U-BOOTH (DINING PACKAGE - CONCEPT SERVICES); SIZE: SEE PLAN	1
FN-09	BANQUETTE (DINING PACKAGE - CONCEPT SERVICES); SIZE: SIZE VARIES - SEE PLAN	1
FN-10	DOUBLE BOOTH (DINING PACKAGE - CONCEPT SERVICES); SIZE: 66" WIDE	2
FN-11	SINGLE BOOTH - LEFT-SIDED (DINING PACKAGE - CONCEPT SERVICES); SIZE: 66" WIDE	1
FN-12	SINGLE BOOTH - RIGHT-SIDED (DINING PACKAGE - CONCEPT SERVICES); SIZE: 66" WIDE	1
FN-13	DOUBLE BOOTH (DINING PACKAGE - CONCEPT SERVICES); SIZE: 48" WIDE	7
FN-14	SINGLE BOOTH - LEFT-SIDED (DINING PACKAGE - CONCEPT SERVICES); SIZE: 48" WIDE	1
FN-15	SINGLE BOOTH - RIGHT-SIDED (DINING PACKAGE - CONCEPT SERVICES); SIZE: 48" WIDE	1
UPH-01	UPHOLSTERY (ARC COM); PATTERN: AC-68303 RHYTHM; COLOR: "BERRY" #14; LOCATION: GENERAL BOOTH PAD	
UPH-02	UPHOLSTERY (ARC COM); PATTERN: AC-68895 SPOTLIGHT; COLOR: "TOMATO" #6; LOCATION: HUDDLE BOOTH BACK PAD - LOWER ROLL	
UPH-03	UPHOLSTERY (ARC COM); PATTERN: AC-68920 MOON BEAM; COLOR: "COFFEE" #1; LOCATION: HUDDLE BOOTH BACK PAD - UPPER ROLL	
UPH-04	UPHOLSTERY (MAYER); PATTERN: CARESSAFR; COLOR: "PAPYRUS"; LOCATION: HUDDLE BOOTH SEAT, BOOTH SEATS, CHAIR SEATS, BARSTOOL SEATS	

NOTE: FOR ADDITIONAL INFORMATION SEE COMPLETE SPECIFICATIONS ON SHEET A003

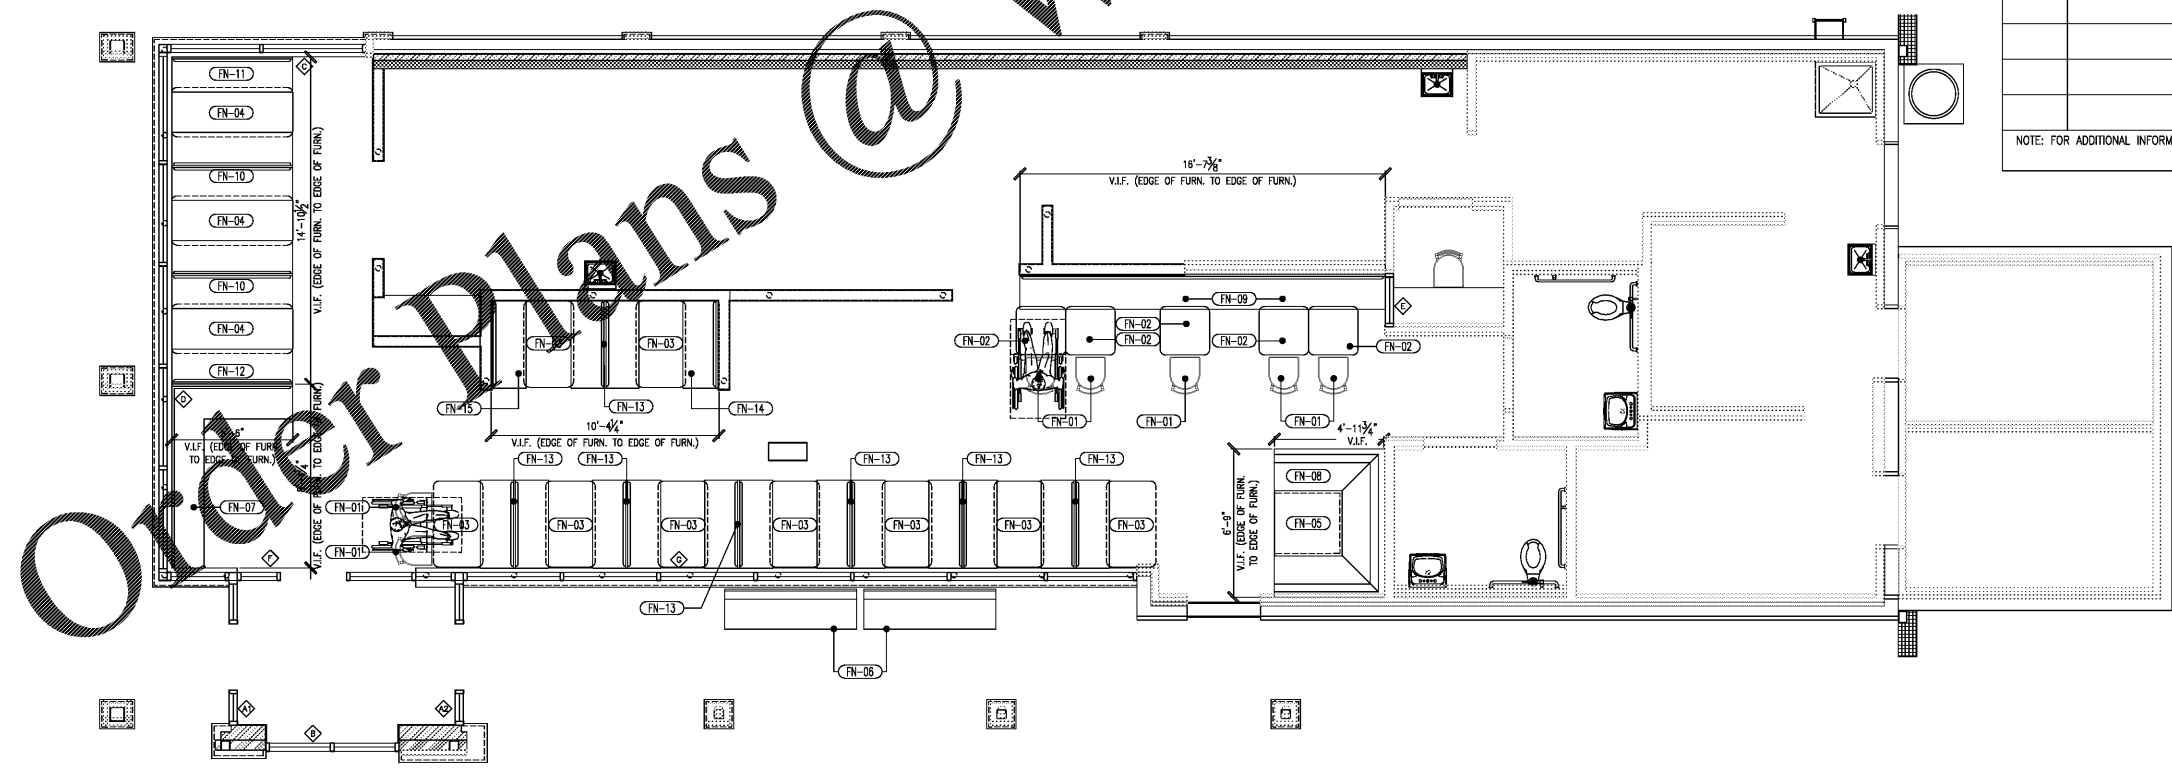

Order Plans @ www.LDILine.com

FURNITURE PLAN
SCALE: 1/4"=1'-0"