


Order Plans @ [www.wldilling.com](http://www.wldilling.com)

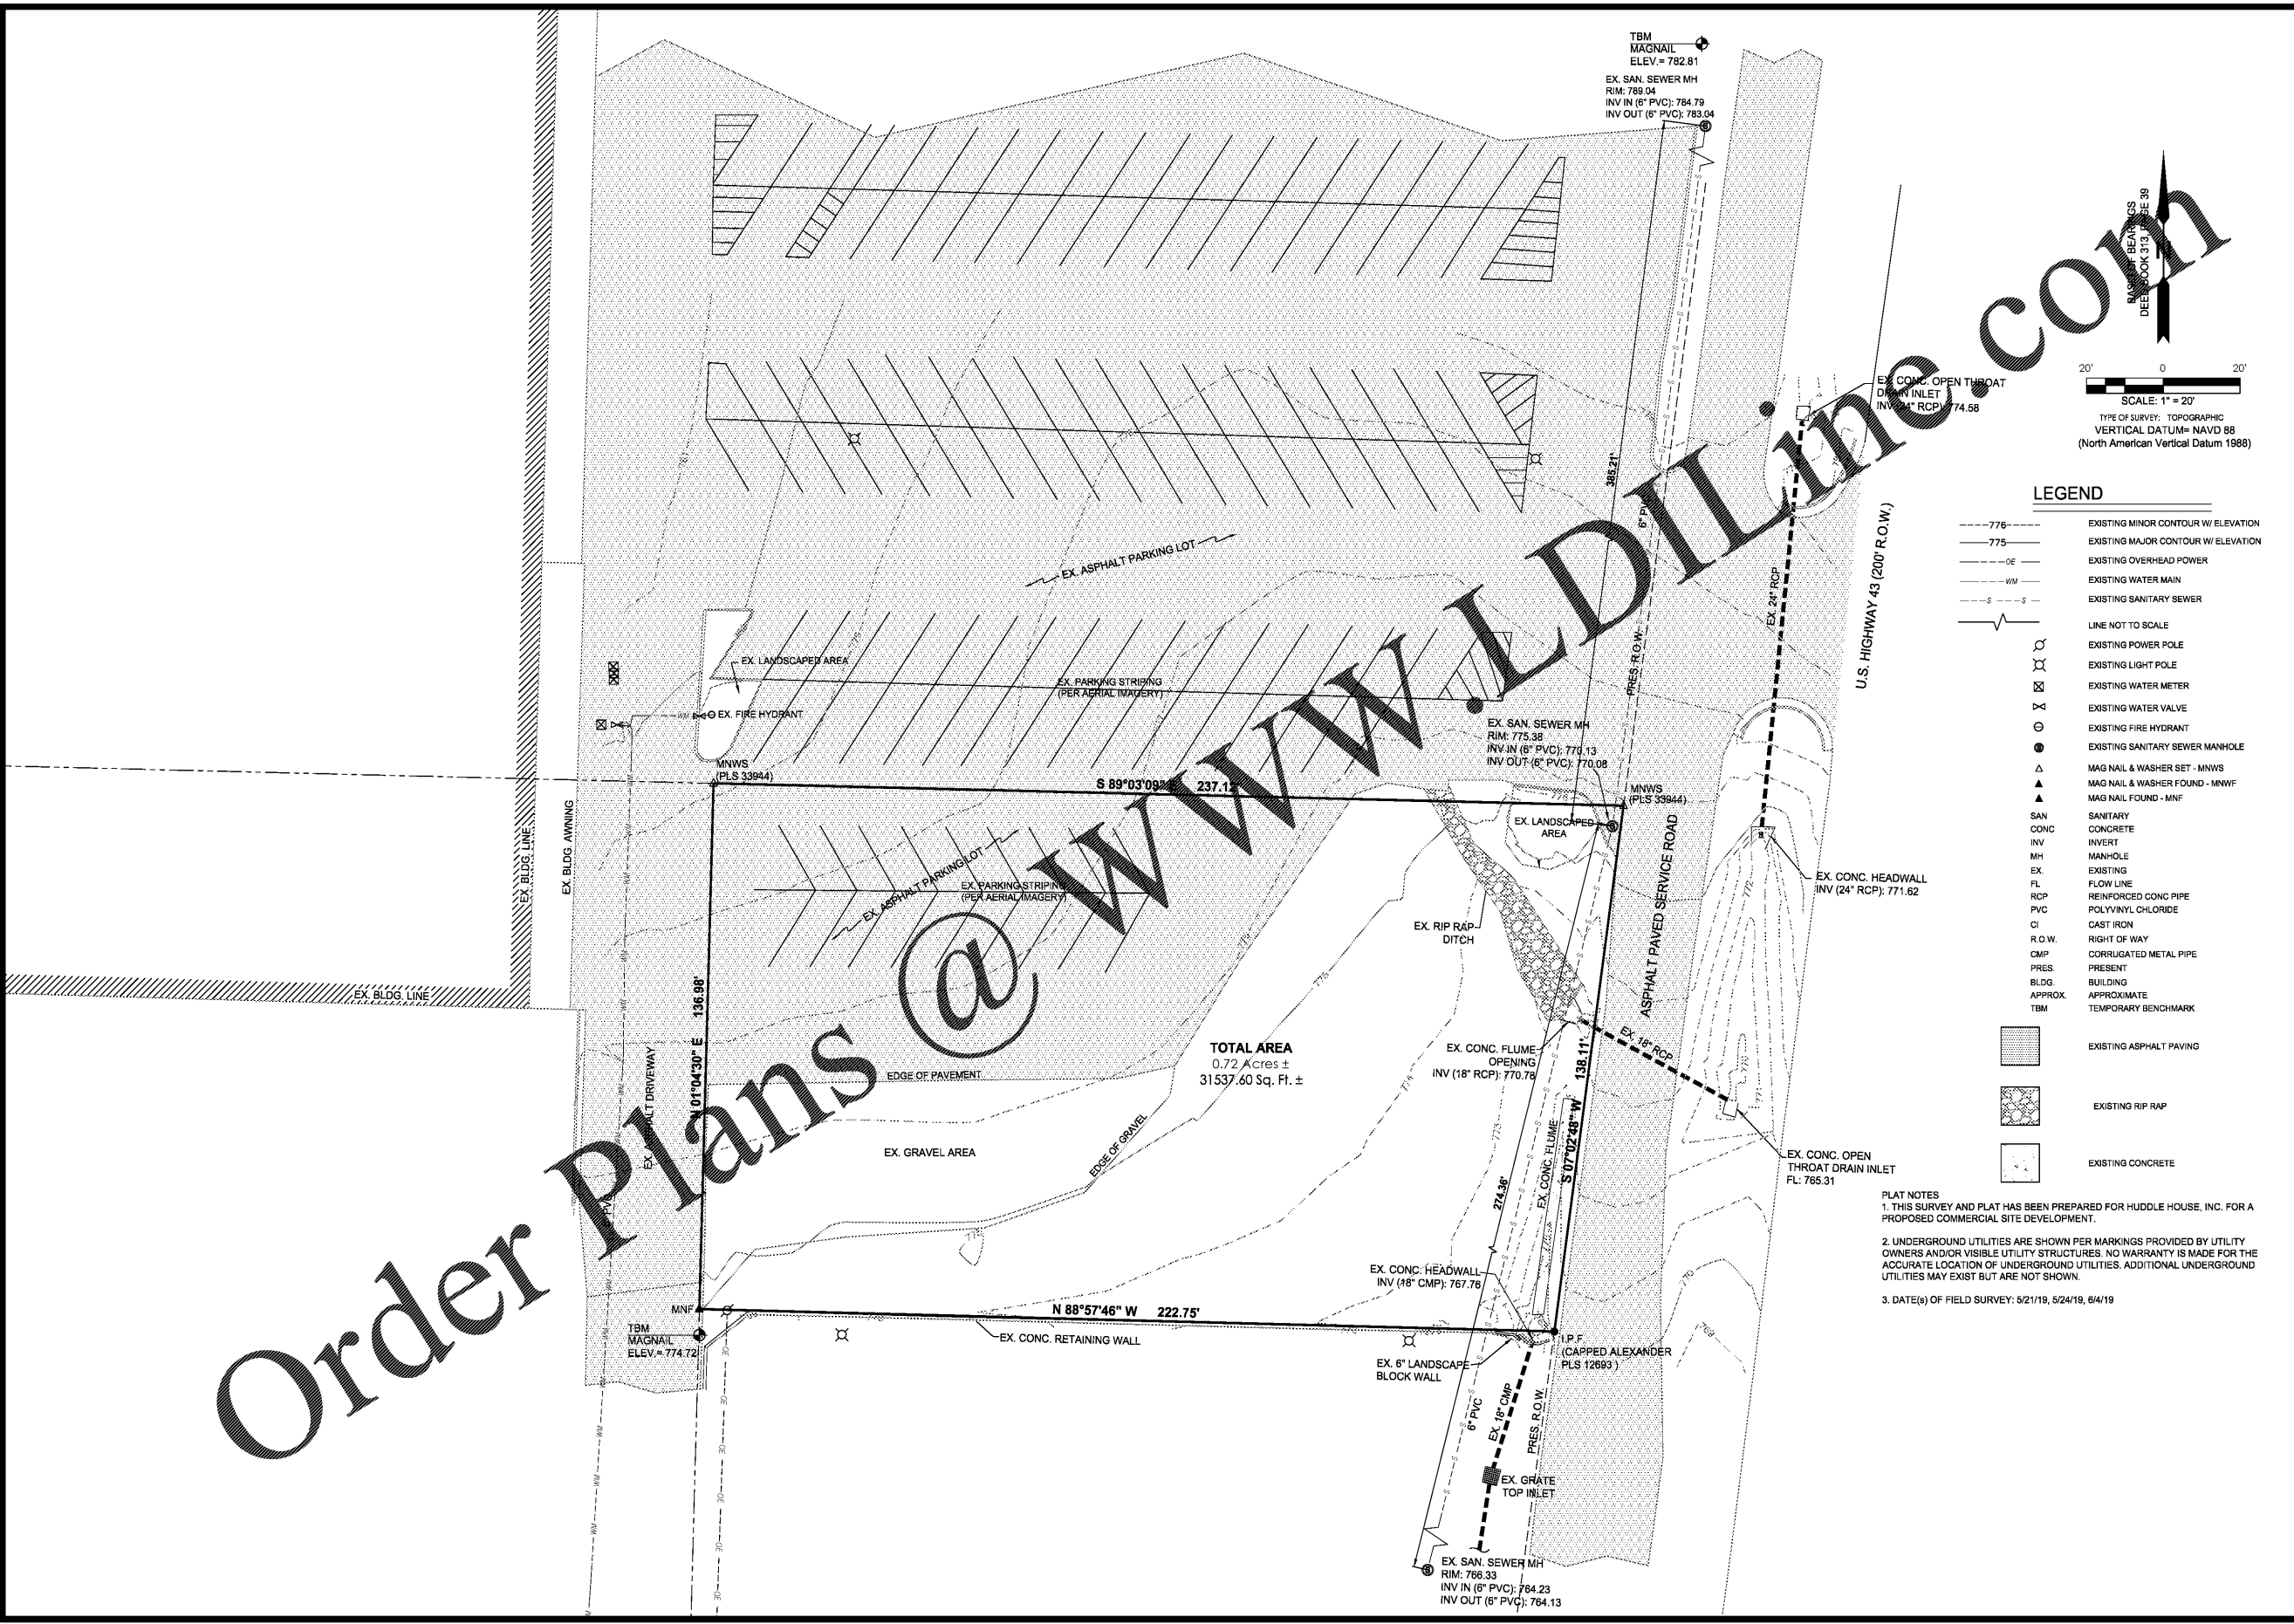

RASHEED BEAS  
 DEED BOOK 313, PAGE 39  
 SCALE: 1" = 20'  
 TYPE OF SURVEY: TOPOGRAPHIC  
 VERTICAL DATUM= NAVD 88  
 (North American Vertical Datum 1988)

**LEGEND**

- 776--- EXISTING MINOR CONTOUR W/ ELEVATION
- 775--- EXISTING MAJOR CONTOUR W/ ELEVATION
- 0E--- EXISTING OVERHEAD POWER
- WM--- EXISTING WATER MAIN
- S--- EXISTING SANITARY SEWER
- LINE NOT TO SCALE
- EXISTING POWER POLE
- EXISTING LIGHT POLE
- EXISTING WATER METER
- EXISTING WATER VALVE
- EXISTING FIRE HYDRANT
- EXISTING SANITARY SEWER MANHOLE
- MAG NAIL & WASHER SET - MINWS
- MAG NAIL & WASHER FOUND - MINWF
- MAG NAIL FOUND - MINF
- SAN SANITARY
- CONC CONCRETE
- INVERT INVERT
- MH MANHOLE
- EX EXISTING
- FL FLOW LINE
- RCP REINFORCED CONG PIPE
- PVC POLYVINYL CHLORIDE
- CI CAST IRON
- R.O.W. RIGHT OF WAY
- CMP CORRUGATED METAL PIPE
- PRES. PRESENT
- BLDG. BUILDING
- APPROX. APPROXIMATE
- TBM TEMPORARY BENCHMARK
- EXISTING ASPHALT PAVING
- EXISTING RIP RAP
- EXISTING CONCRETE

**PLAT NOTES**

- THIS SURVEY AND PLAT HAS BEEN PREPARED FOR HUDDLE HOUSE, INC. FOR A PROPOSED COMMERCIAL SITE DEVELOPMENT.
- UNDERGROUND UTILITIES ARE SHOWN PER MARKINGS PROVIDED BY UTILITY OWNERS AND/OR VISIBLE UTILITY STRUCTURES. NO WARRANTY IS MADE FOR THE ACCURATE LOCATION OF UNDERGROUND UTILITIES. ADDITIONAL UNDERGROUND UTILITIES MAY EXIST BUT ARE NOT SHOWN.
- DATE(S) OF FIELD SURVEY: 5/21/19, 5/24/19, 6/4/19

**CivilGroup**  
 engineering • surveying  
 919 EAST AVALON AVE, SUITE B  
 MUSCLE SHOALS, ALABAMA 35661  
 P 256.320.5082 • F 256.320.5082

ALABAMA  
 LICENSED  
 PROFESSIONAL ENGINEER  
 7-2-19  
 BRADLEY N. WILLIAMS

**EXISTING CONDITIONS**  
 HUDDLE HOUSE RESTAURANT  
 RUSSELLVILLE, AL  
 FRANKLIN COUNTY

**ELECTRONIC FILE DISCLAIMER:**  
 The official drawings are those that have been signed and sealed by the Professional Engineer/Surveyor. Information transferred electronically to clients is not necessarily a true and accurate representation of the information on these plans. In no event shall Civil Group, LLC be held responsible for any electronic form provided verbally or otherwise by others.

NO.	DATE	DESCRIPTION

DATE	BY	DESCRIPTION