


EQUIPMENT SCHEDULE

PLUMBING				ELECTRICAL				DESCRIPTION			
INDIRECT CONNECTION TO FLOOR SINK				DIRECT CONNECTION				OWNER/PANDA EXPRESS, INC.			
CONVENTION OUTLET				GENERAL CONTRACTOR				KITCHEN			
ROUGH IN HEIGHT (TO CENTER OF CONNECTION)				FLOOR STUB OUT				ELECTRICAL CONTRACTOR			
DROPPED CORD				DROPPED CORD				KITCHEN EQUIPMENT COMPANY			
GAS				WASTE				HOT WATER			
K BTL R.H. SIZE				TYPE SIZE R.L.H. SIZE				CONNECTION LOAD PHASE H.P. VOLTS			
SERVING AREA EQUIPMENT				KITCHEN EQUIPMENT				ELECTRICAL EQUIPMENT			
HOT WELLS COUNTER SERVICE				SNEEZE GUARD				38" RADIANT TOP HEATER			
38" RADIANT TOP HEATER				38" RADIANT TOP HEATER				38" RADIANT TOP HEATER			
CASHIER BEVERAGE COUNTER				INDUCTION WELL - 110T				INDUCTION WELL - 110T			
SOUP WARMER				BEVERAGE DISPENSER				BOOSTER			
SODA RACK				CO2 TANK				CO2 MONITOR & DISPLAY			
WATER FILTER				38" COLD PAN				SIS COUNTER WITH SINK			
HOT WELLS COUNTER (DRIVE THRU)				CASHIER BEVERAGE COUNTER				ICED TEA BREWER (2)			
800 LBS. ICE MACHINE				REMOTE CONDENSER				CUBER HALF DICE CUBE			
STORAGE BIN				30" CHINESE RANGE (L)				42" CHINESE RANGE			
FRYER				STAR ELECTRICAL GRILL				RICE HOLDING CABINET			
RICE COOKER				60" WORKTOP FREEZER				WALK-IN COOLER UNIT			
WALK-IN COOLER COND.				WALK-IN FREEZER				WALK-IN FREEZER COND.			
W.I.F. LTG. DOOR HEATER				84" REF. PREP. TABLE				48" REF. PREP. TABLE			
POT SINK				42" VEGETABLE SINK (R)				42" VEGETABLE SINK (L)			
12" S.S. WALL MTD. SHELF				18" D WIRE SHELVES				SHORT 18" D WIRE SHELVES			
24" D WIRE SHELVES				S.S. RICE COOKER STAND				S.S. GRILL STAND			
STAND				FOOD PROCESSOR				HAND SINK			
RICE WARMER				MICROWAVE				FIRE EXTINGUISHER			
PAPER TOWEL DISPENSER				LOCKER (2)				SMART SAFE			
MANAGER STATION				COMPUTER				POS PRINTERS			
POS PRINTERS				FAX				CASH REGISTER SYSTEM			
EXHAUST HOOD				CAPTIVE AIR				CAPTIVE AIR			
CAPTIVE AIR				CAPTIVE AIR				CAPTIVE AIR			
RECEIVED ANSUL BOTTLES				BACK REAR CL.				3" WIND AIR CLEAN			
REGIONAL CATION				CHEF 22" HEATED				WINDOW			
STAINLESS STEEL MOP SINK				GAS WATER HEATER				ELEC. WATER HEATER			
HYPERACTIVE TIMER SYS				LCD MONITOR/MANAGER				HME INTERCOM SYS.			
LCD DT MONITOR				SECURITY VCR				SECURITY MONITORS			
SECURITY MONITORS				MUSIC EQUIPMENT				ELECTRICAL PANEL			
MENU BOARD				COMMUNITY BOARD				LCD DISPLAY MONITOR			
SERVICE COUNTER				BEVERAGE COUNTER							

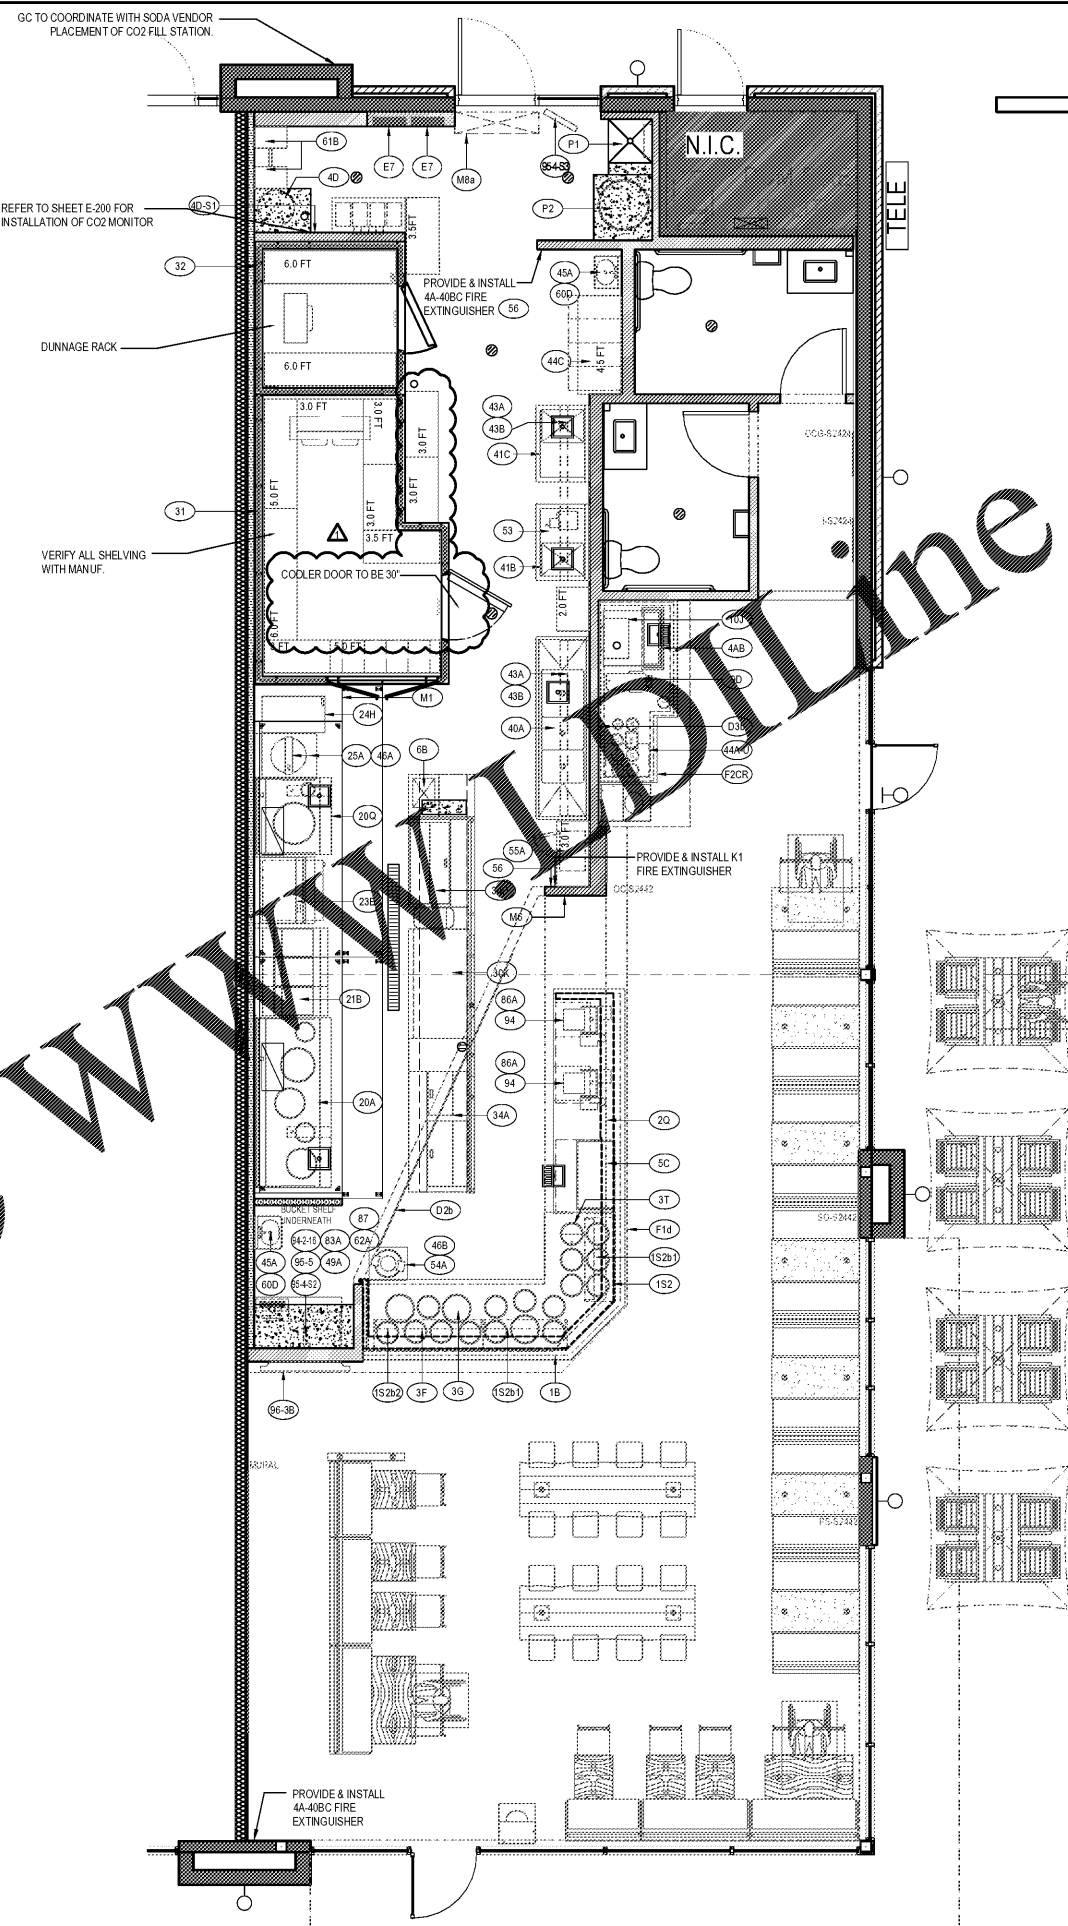

PANDA RESTAURANT GROUP INC.  
1683 Walnut Grove Ave.  
Rosemead, California  
91770  
Telephone: 626.799.9898  
Facsimile: 626.372.8288

All ideas, designs, arrangement and plans indicated or represented by this drawing are the property of Panda Express Inc. and were created for use on this specific project. None of these ideas, designs, arrangements or plans may be used by or disclosed to any person, firm, or corporation without the written permission of Panda Express Inc.

REVISIONS:  
1 08.08.19 ISSUE FOR BID

ISSUE DATE:  
1 05.29.19 ISSUE FOR PERMIT  
2 08.08.19 ISSUE FOR BID

DRAWN BY: AL, LJD, JDV

PANDA PROJECT #: S4-20-D7060  
C&P PROJECT #: 2190238



08.08.2019



PANDA EXPRESS  
TRUE WARM AND WELCOME  
3460 SANDY PLAINS RD, NE SUITE 210  
MARIETTA, GA 30066

A-101

KITCHEN PLAN

\* REFERENCE SHEET A-109 FOR FURNITURE CORE DRILL DIMENSIONS