



FURNITURE SCHEDULE

Item Code	Type	Material	Manufacturer	L x W x H
T-1a1a	LIVE EDGE 4'-0"	WALNUT	PANDA VENDOR	4'-0" L X 28" W X 2" THICK
T-1a1b	LIVE EDGE 6'-0"	WALNUT	PANDA VENDOR	6'-0" L X 28" W X 2" THICK
T-1a1c	LIVE EDGE 8'-0"	WALNUT	PANDA VENDOR	8'-0" L X 28" W X 2" THICK
T-1a1d	LIVE EDGE 10'-0"	WALNUT	PANDA VENDOR	10'-0" L X 28" W X 2" THICK
T-1b1a	2 TOP TABLE	QUARTZ - TETON BEIGE	PANDA VENDOR	21" L X 24" W
T-1b1b	4 TOP TABLE	QUARTZ - TETON BEIGE	PANDA VENDOR	24" L X 48" W
T-1b1c	4 TOP TABLE 60A	QUARTZ - TETON BEIGE	PANDA VENDOR	30" L X 48" W
T-1b2a	ROUND TABLE 42"	QUARTZ	PANDA VENDOR	42" DIAMETER
T-1c1a	2 TOP SEAT/EE	LAMINATE W/ METAL EDGE COILED WALNUT	PANDA VENDOR	21" L X 34" W
T-1c1b	4 TOP SEAT/EE	LAMINATE W/ METAL EDGE COILED WALNUT	PANDA VENDOR	48" L X 24" W
T-1c2a	ROUND TABLE 24" DIA	LAMINATE W/ METAL EDGE COILED WALNUT	PANDA VENDOR	24" DIAMETER
T-1c2b	ROUND TABLE 30" DIA	LAMINATE W/ METAL EDGE COILED WALNUT	PANDA VENDOR	30" DIAMETER
C-A1a	SINGLE BOOTH 41"	WALNUT W/ EVOLUTION SEEDMENT FABRIC	PANDA VENDOR	41" L X 34 1/8" H
C-A1b	SINGLE BOOTH 47"	WALNUT W/ EVOLUTION SEEDMENT FABRIC	PANDA VENDOR	47" L X 34 1/8" H
C-A1c	SINGLE BOOTH 53"	WALNUT W/ EVOLUTION SEEDMENT FABRIC	PANDA VENDOR	53" L X 34 1/8" H
C-A1d	BOOTH BACK TO BACK 47"	WALNUT W/ EVOLUTION SEEDMENT FABRIC	PANDA VENDOR	47" L X 34 1/8" H
C-A1e	BOOTH BACK TO BACK 41"	WALNUT W/ EVOLUTION SEEDMENT FABRIC	PANDA VENDOR	41" L X 34 1/8" H
C-A1f	BOOTH BACK TO BACK 53"	WALNUT W/ EVOLUTION SEEDMENT FABRIC	PANDA VENDOR	53" L X 34 1/8" H
B-S1a	BEAM BASE 34" H	HOT ROLL STEEL W/ LOW GLOSS CLEAR COAT	PANDA VENDOR	FOR 34" H TABLE
B-S2a	7" FREE STANDING CROSS CROSS		PANDA VENDOR	FOR 30" ROUND TABLE
B-S2b	7" FREE STANDING CROSS CROSS		PANDA VENDOR	FOR 21" X 24" TABLE
B-S3a	7" BOLT DOWN		PANDA VENDOR	FOR 30" H TABLE
B-S4a	7" CORE DRILL		PANDA VENDOR	FOR 30" H TABLE
B-S5a	BIT DOWN BASE		PANDA VENDOR	FOR 34" H LEDE TABLE
B-S1	SPECIAL BRACKETS		PANDA VENDOR	FOR MOOSEY PANEL
F-A1	TRASH BIN	TETON BEIGE / COILED WALNUT	PANDA VENDOR	20" L X 22" W
F-A2a	TRASH BIN W/ LEFT BROOM HOLDER	TETON BEIGE / COILED WALNUT	PANDA VENDOR	20" L X 22" W
F-A2b	TRASH BIN W/ RIGHT BROOM HOLDER	TETON BEIGE / COILED WALNUT	PANDA VENDOR	20" L X 22" W
F-B1	TRASH LINES W/ CASTERS		PANDA VENDOR	
F-C1a	LEFT BROOM HOLDER	COILED WALNUT	PANDA VENDOR	
F-C1b	RIGHT BROOM HOLDER	COILED WALNUT	PANDA VENDOR	
L-A1	LOW WALL 3' - 0"	COILED WALNUT HORIZONTAL GRAIN	PANDA VENDOR	3'-0" L X 34 1/8" H
L-A2	LOW WALL 8' - 0"	COILED WALNUT HORIZONTAL GRAIN	PANDA VENDOR	8'-0" L X 34 1/8" H

CHAIR SCHEDULE


Item Code	Type	Material	Manufacturer	L x W x H
C1a	HARDWOOD DINING CHAIR	WALNUT	PANDA VENDOR	18" H
C2B	CHOM CHOM COUNTER STOOL	WALNUT	PANDA VENDOR	22" H
OAK PALLET				
C1d1	PANDA DINING CHAIR W/ BACK	OAK	PANDA VENDOR	18" H
C22	PANDA COUNTER STOOL - NO BACK	OAK (PREFERRED STOOL)	PANDA VENDOR	22" H
C2g	PANDA COUNTER STOOL W/ BACK	OAK (OPTIONAL)	PANDA VENDOR	22" H
OUTDOOR FURNITURE & ARCH. ELEMENTS				
OC1	OUTDOOR CHAIR		PANDA VENDOR	22-7/8" x 22-1/2" x 35-3/8" / (17-3/8")
OT1	4 TOP OUTDOOR TABLE		PANDA VENDOR	48" x 24" x 30"
OT2	4 TOP OUTDOOR TABLE (60A)		PANDA VENDOR	48" x 24" x 30"
OT3	2 TOP OUTDOOR TABLE		PANDA VENDOR	24" x 24" x 30"
OW1	OUTDOOR WASTE BIN	ALUMINUM	PANDA VENDOR	23" x 23-1/4" x 44-5/8"
OW2	OUTDOOR WASTE BIN	ALUMINUM	PANDA VENDOR	22-1/2" x 22-1/2" x 40"
F5a	UMBRELLA & BASE (8')	TOP: SUNBrella, CANVAS, JOCKEY RED PILE: ALUM. MARINE SATIN ANODIZED BASE: 30" DIA. TUBULAR STEEL BASE TOP: FINISH TOP: PDS 302 THERMAL INSULATION PILE: 1/2" DIA. 1/4" GA. TRIP TURNING BASE: 1/2" DIA. 1/4" GA. TRIP TURNING. SEE DETAIL.	TUUCI	8' SQ. x 96" H
F5b	SINGLE POST PYRAMID UMBRELLA (12')		USA SHADE	12' SQ. x 10' 5-1/2" H

NOTE:
G.C. TO VERIFY FURNITURE SUPPLIER WITH PANDA EXPRESS P.M. CORE DRILL DIMENSIONS MAY VARY BETWEEN MANUFACTURERS

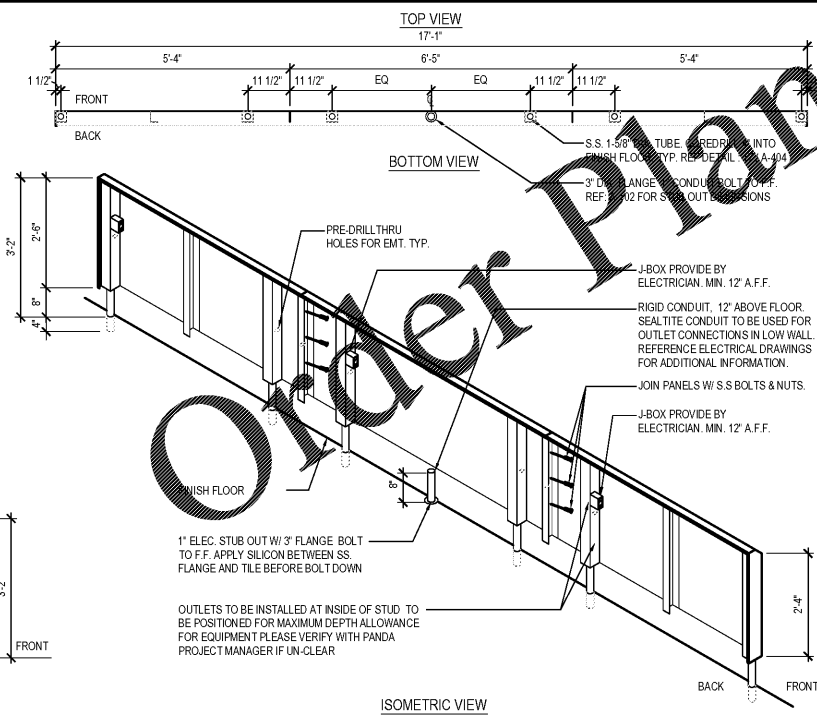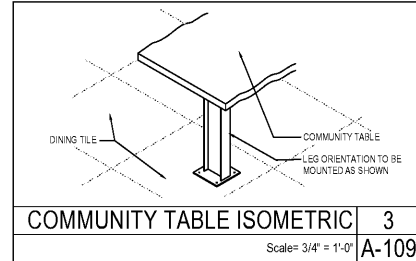

STAINLESS STEEL OUTLET PANEL 2
Scale: NTS A-109

NOTE:
DIMENSIONS ARE FROM INTERIOR FINISH WALL
REFER TO VENDOR PACKET FOR ADDITIONAL FURNITURE INFORMATION.
FINAL CORE DRILL LOCATIONS FOR FURNITURE / EQUIPMENT SHALL BE VERIFIED WITH PANDA EXPRESS DESIGN MANAGER PRIOR TO DRILLING.

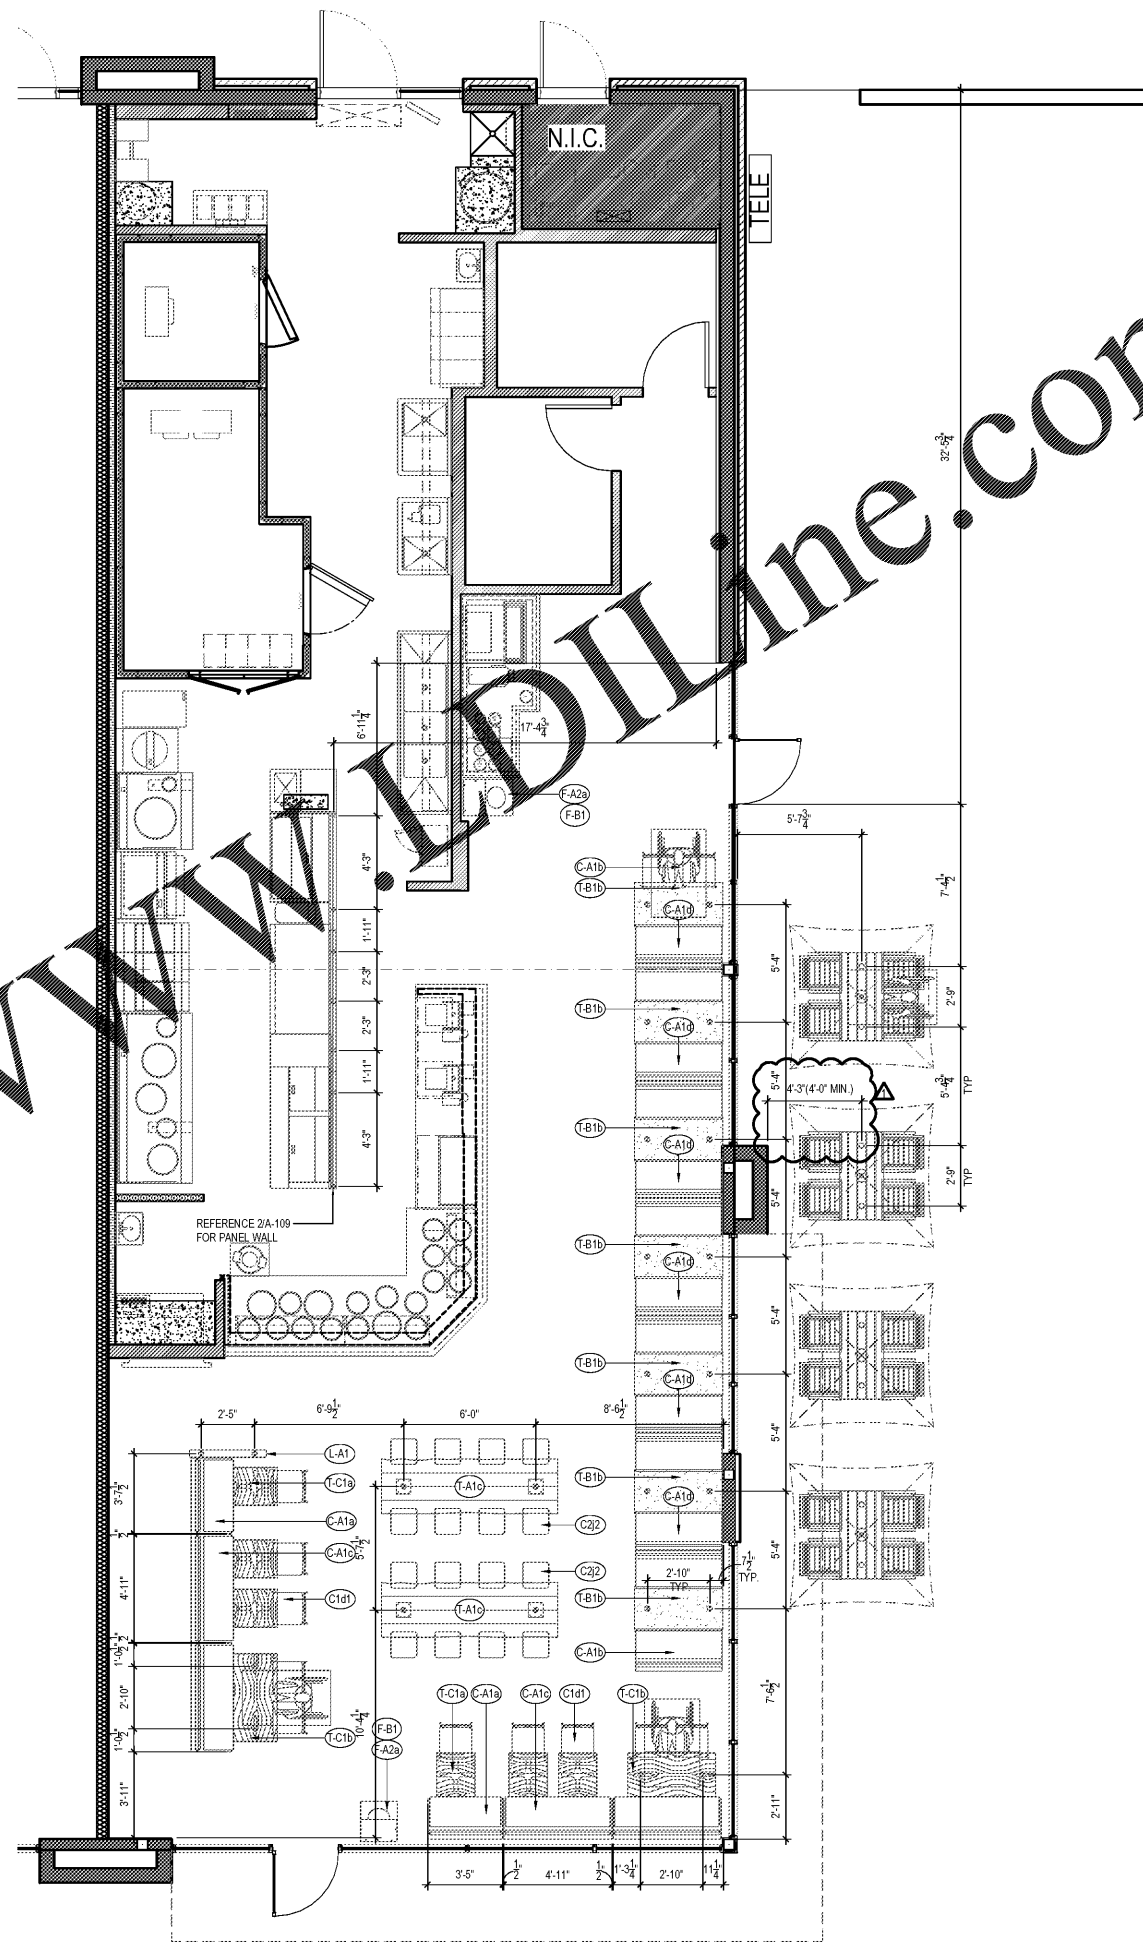

FURNITURE LOCATION PLAN 1
Scale: 1/4" = 1'-0"



PANDA RESTAURANT GROUP INC.
1683 Walnut Grove Ave.
Rosemead, California
91770
Telephone: 626.799.9898
Facsimile: 626.372.8288

All ideas, designs, arrangement and plans indicated or represented by this drawing are the property of Panda Express Inc. and were created for use on this specific project. None of these ideas, designs, arrangements or plans may be used by or disclosed to any person, firm, or corporation without the written permission of Panda Express Inc.

REVISIONS:
1 08.08.19 ISSUE FOR BID

ISSUE DATE:
1 05.29.19 ISSUE FOR PERMIT
2 08.08.19 ISSUE FOR BID

DRAWN BY: AL, LJD, JDV

PANDA PROJECT # - S4-20-D7060
C&P PROJECT # - 2190238



PANDA EXPRESS
TRUE WARM AND WELCOME
3460 SANDY PLAINS RD, NE SUITE 210
MARIETTA, GA 30066

A-109

FURNITURE PLAN