



EDGAR'S ABOVE BROAD + LANDLORD BUILDOUT  
699 BROAD ST.  
AUGUSTA, GEORGIA 30901

Number	Date	Description
<DATE OF ISSUE>		RELEASE FOR

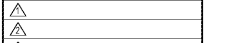

Order Plans @ WWW.DILine.com

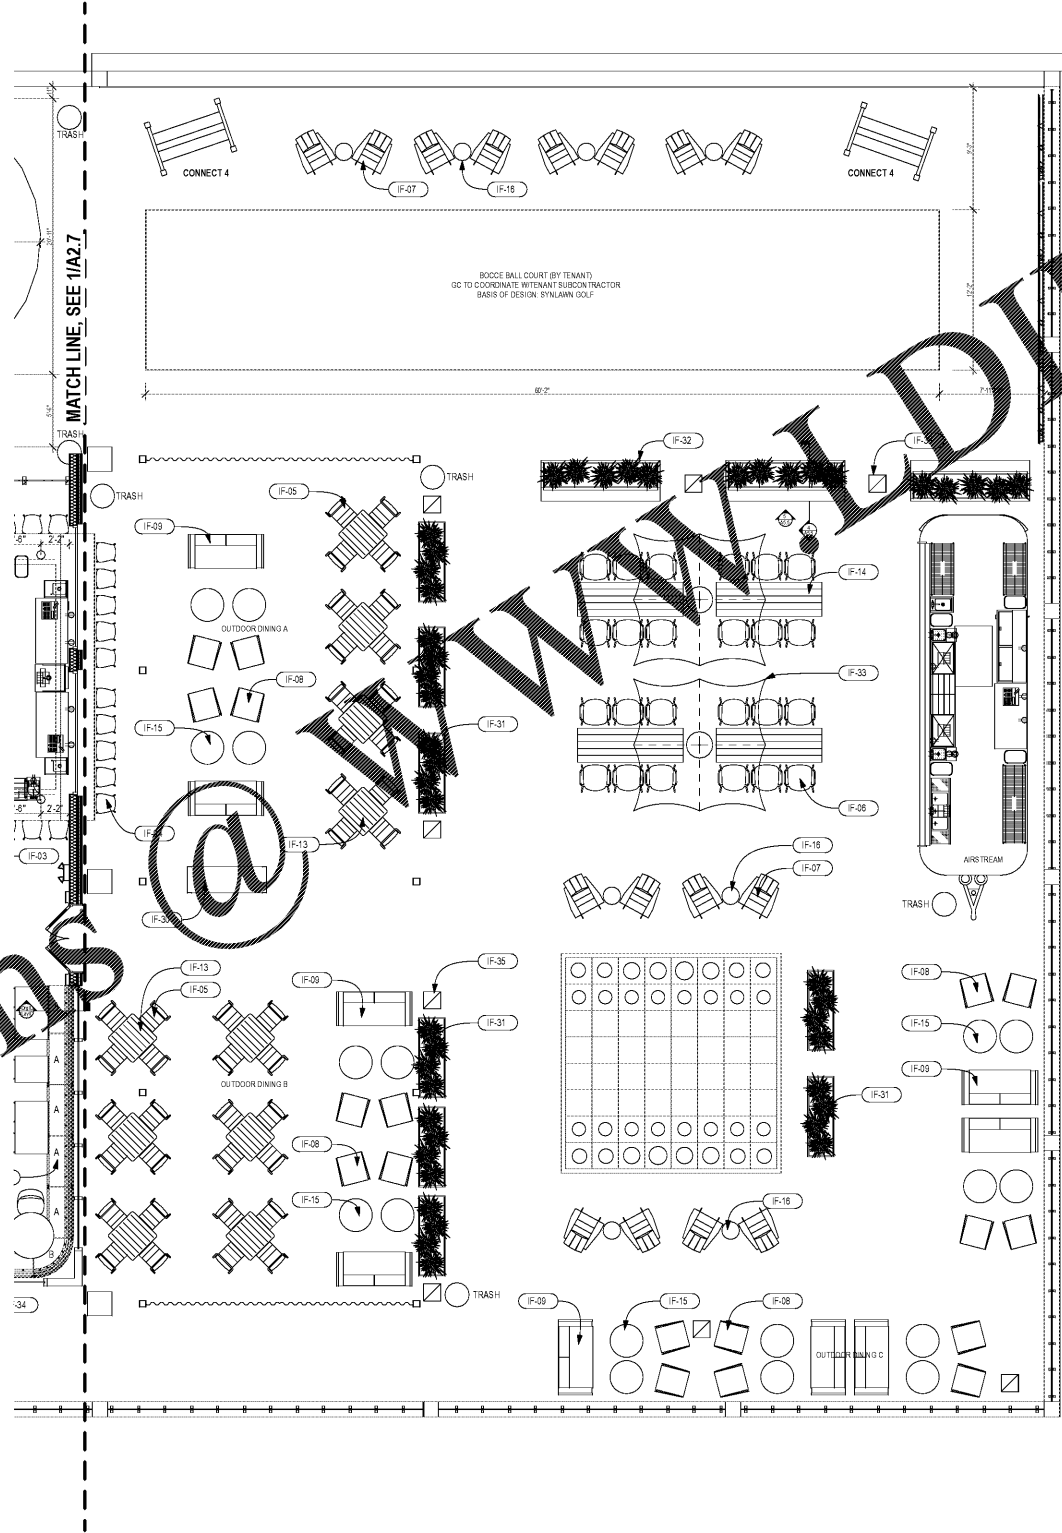

**FURNITURE PLAN NOTES**

1. REFERENCE G02 FOR FURNITURE SCHEDULE
2. BOCCO BALL COURT AND PUTTING GREEN ON TERRACE BY TENANT'S SUBCONTRACTOR. GC TO COORDINATE INSTALL.
3. AIRSTREAM TRAILER PROVIDED BY TENANT. GC TO PROVIDE STRUCTURAL CONNECTION.

1  
A2.8  
3RD FLOOR FURNITURE PLAN  
SCALE: 3/16" = 1'-0"