

Contractor

EDGAR'S ABOVE BROAD + LANDLORD BUILDOUT
 699 BROAD ST.
 AUGUSTA, GEORGIA 30901

Project Number
1817

Revision History


Number	Date	Description
<DATE OF ISSUE>		RELEASE FOR

Drawing Title
DETAILS


Drawing Status
ISSUED FOR CONSTRUCTION

Drawing Number


A5.2

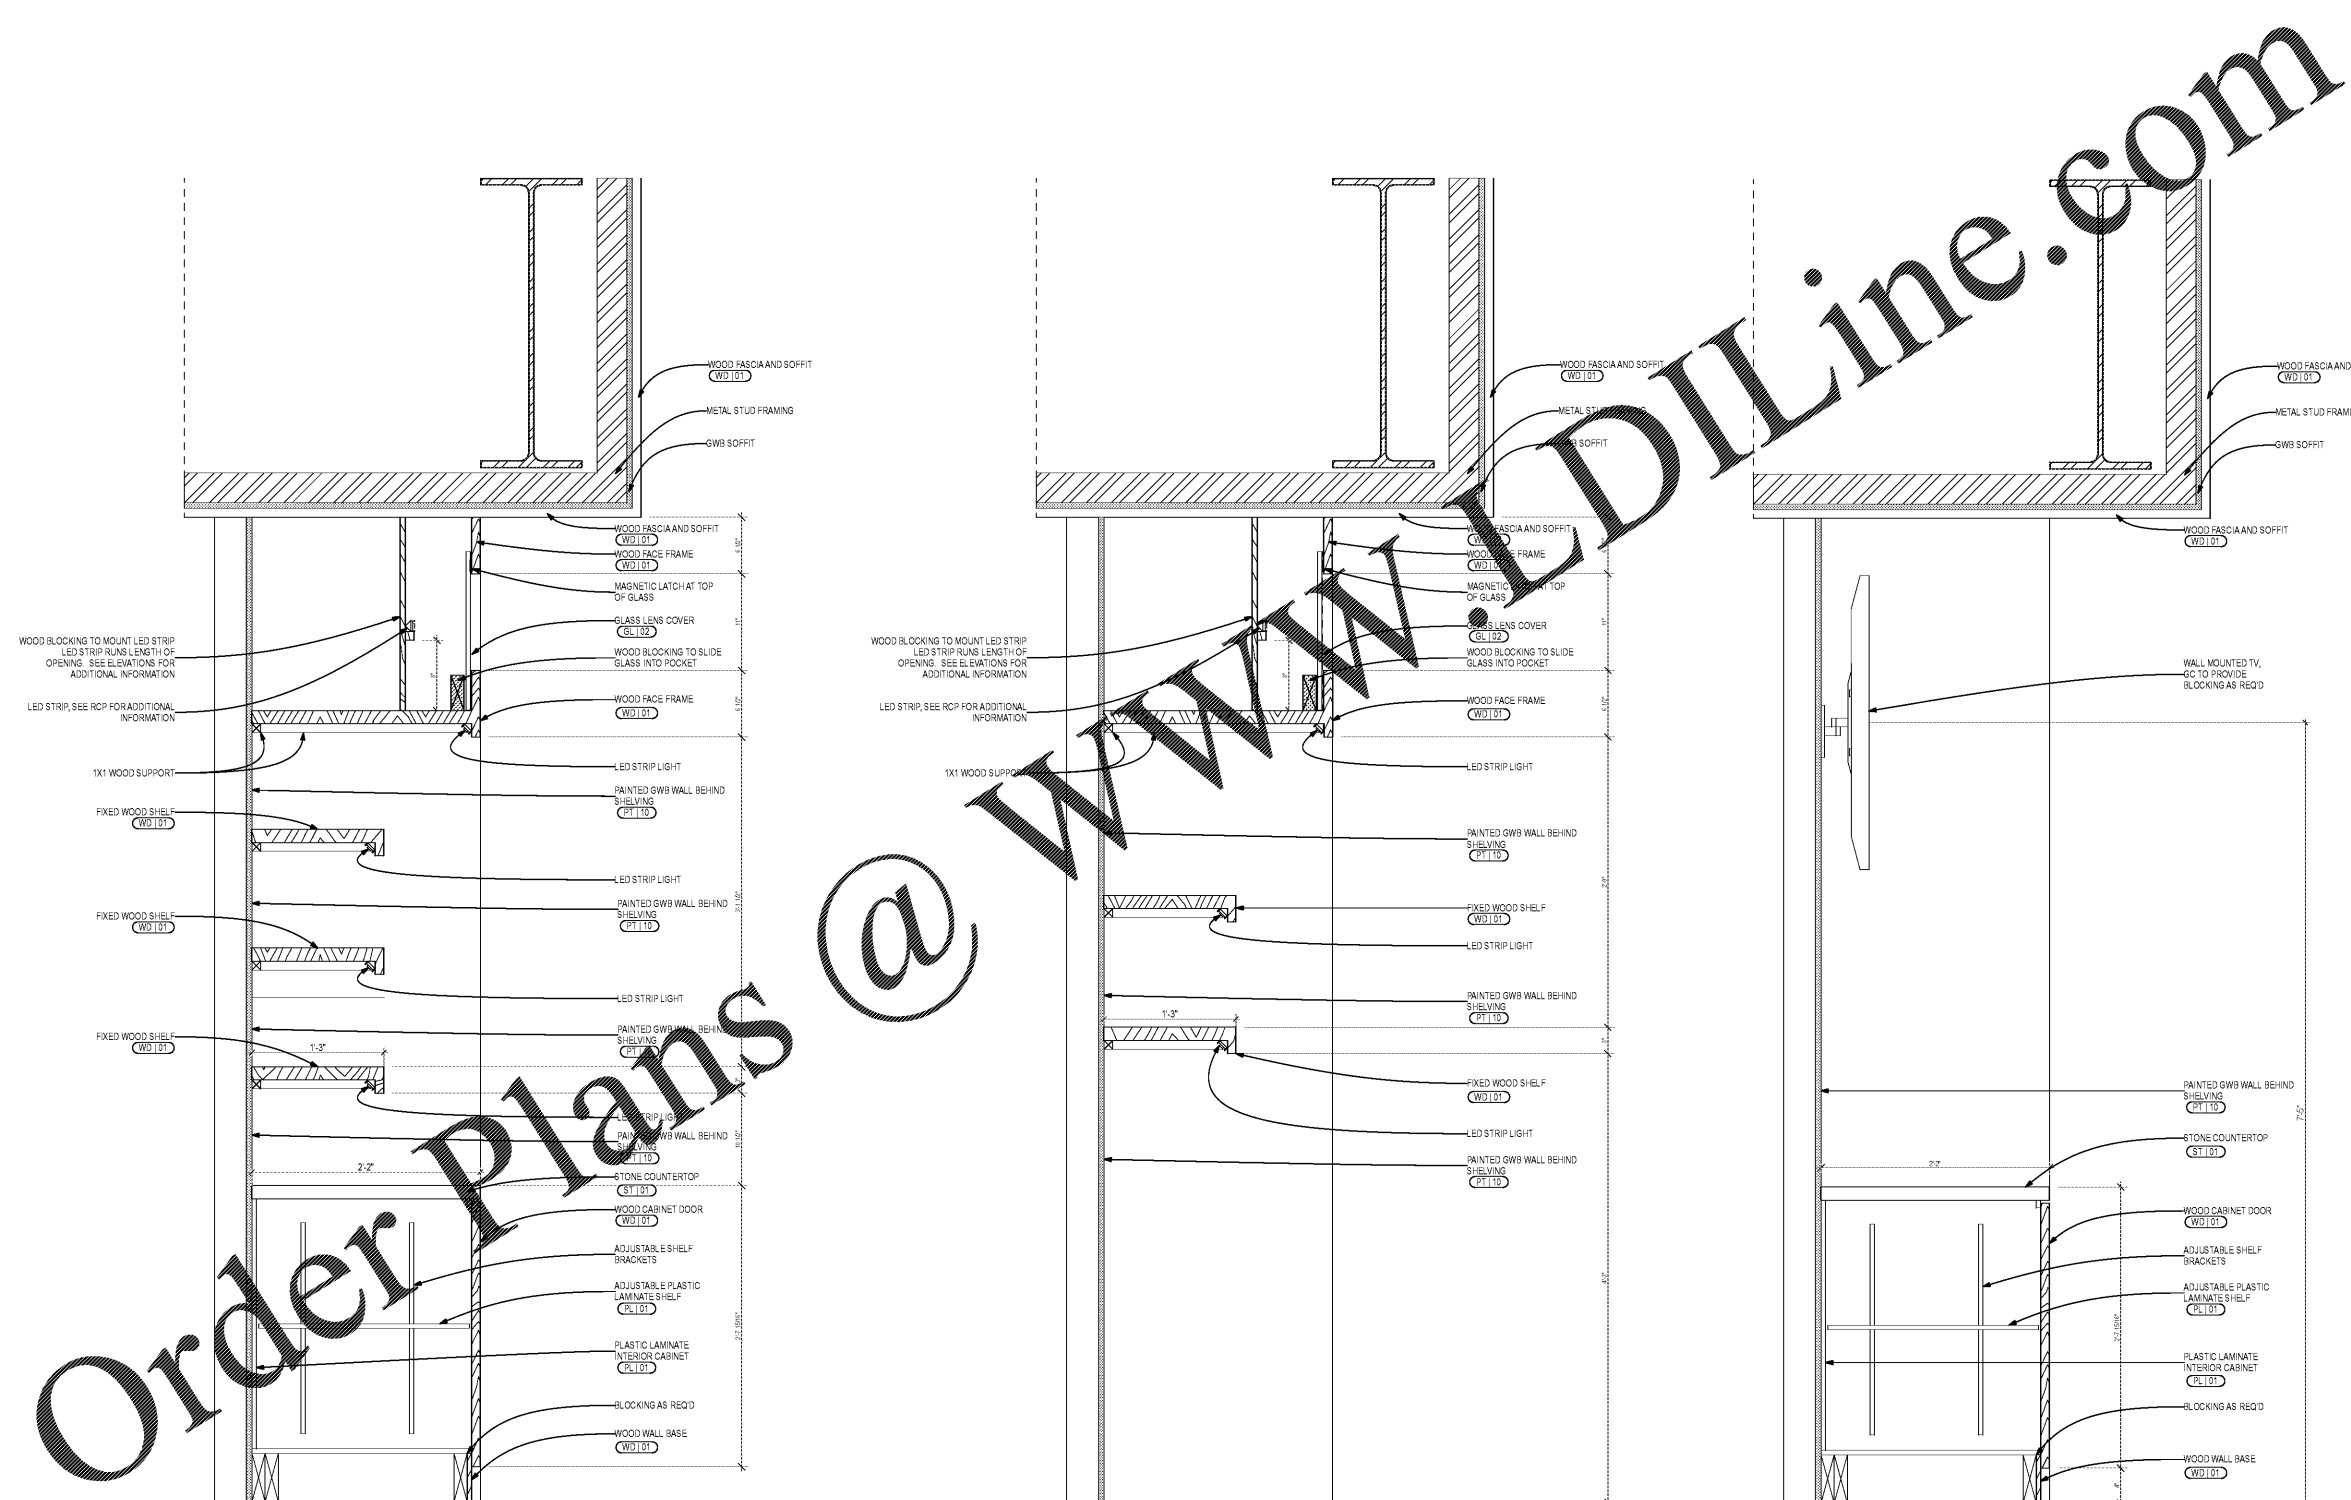


Order Plans

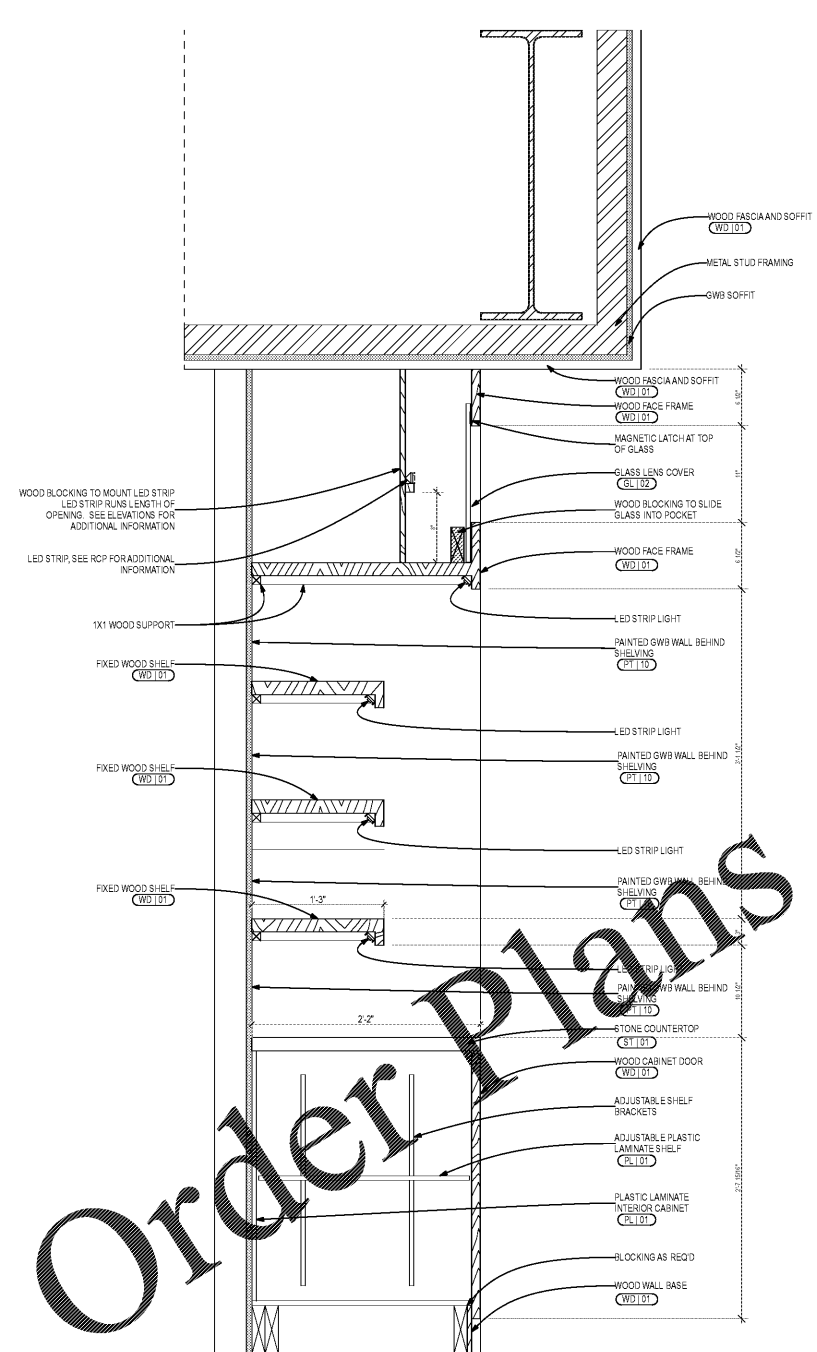

3 SECTION AT BAR MILLWORK DETAIL
 SCALE: 1 1/2" = 1'-0"

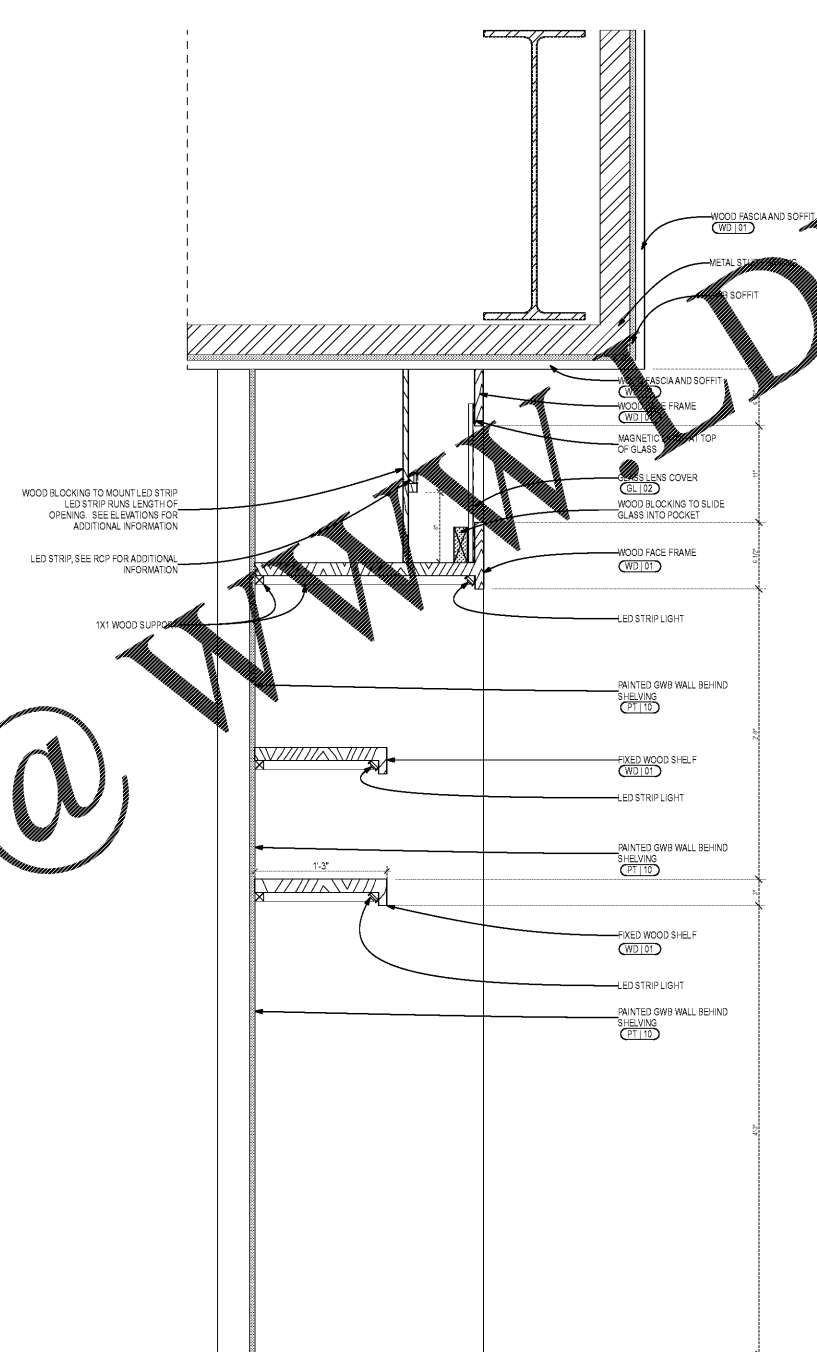

2 SECTION AT BAR MILLWORK DETAIL
 SCALE: 1 1/2" = 1'-0"

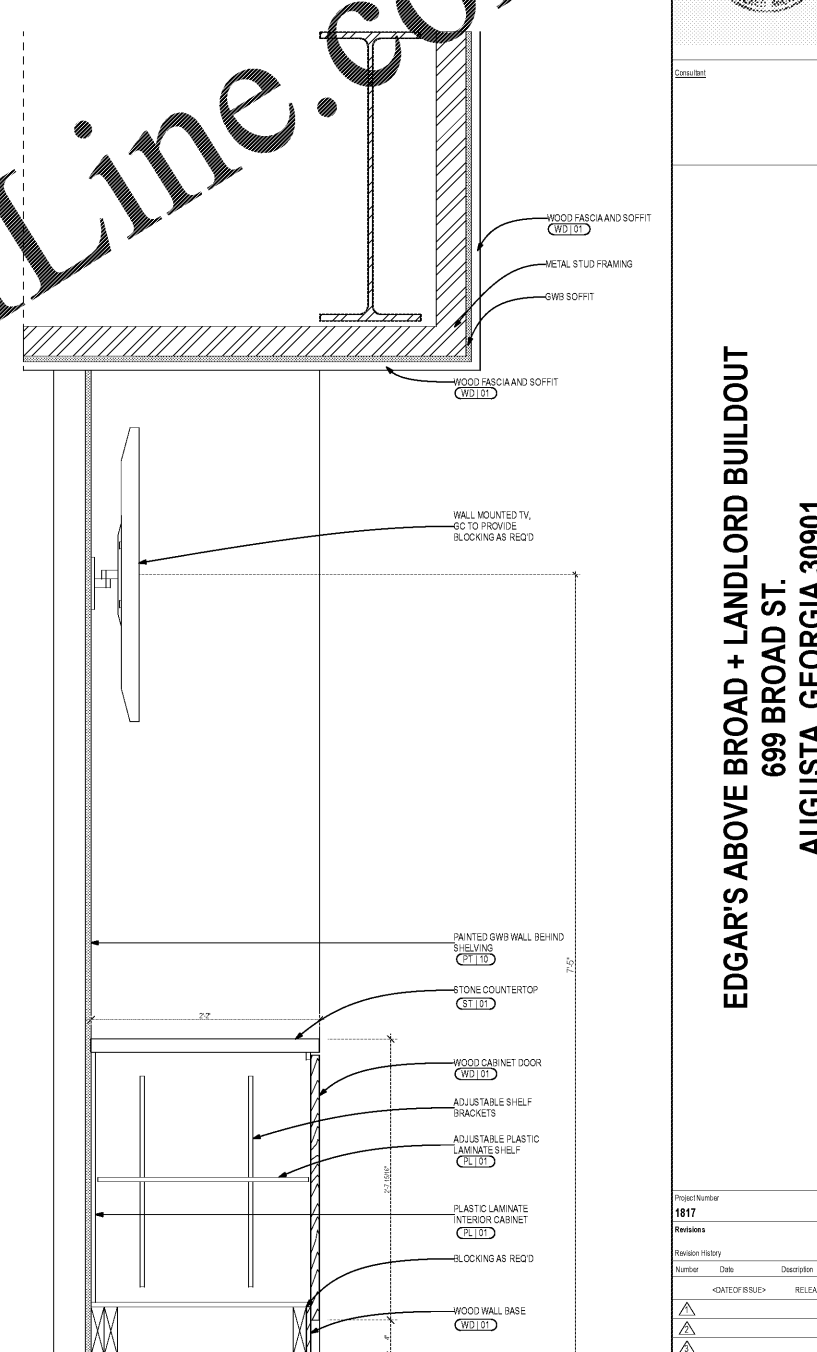

1 SECTION AT BAR MILLWORK DETAIL
 SCALE: 1 1/2" = 1'-0"