



GENERAL NOTES

1. ALL EQUIPMENT CONNECTIONS ON THIS DRAWING ARE BASED ON PROPOSED EQUIPMENT FOR USE ON THIS PROJECT. ALL FINAL CONNECTIONS SHALL BE AS DIRECTED BY THE KITCHEN EQUIPMENT SUPPLIERS FINAL SELECTIONS AND ROUGH-IN DRAWING. ELECTRICAL CONTRACTOR SHALL BE RESPONSIBLE FOR FINAL COORDINATION OF ALL EQUIPMENT ROUGH-IN LOCATIONS AND ELECTRICAL CONNECTIONS. ANY AND ALL DEVIATIONS SHALL BE ADDRESSED TO THE ARCHITECT IN WRITING PRIOR TO ANY ROUGH-IN.
2. ALL CONDUITS OR WIRING IN EXPOSED AREAS SHALL BE ROUTED AT 90 DEGREE ANGLES ONLY AND SHALL BE INSTALLED IN A NEAT AND ORDERLY FASHION.

KEY NOTES

1. DATA AND RECEPTACLE OUTLET MOUNTED HIGH ON WALL FOR CONNECTION TO TV. COORDINATE EXACT MOUNTING HEIGHT AND LOCATION WITH ARCHITECT PRIOR TO ROUGH-IN.
2. NOT ACTUAL EQUIPMENT LOCATION. EQUIPMENT LOCATED ON ROOF. COORDINATE EXACT LOCATION WITH KITCHEN EQUIPMENT SUPPLIER PRIOR TO ROUGH-IN.
3. PROVIDE ELECTRICAL RECEPTACLE AND DATA OUTLET FOR CONNECTION TO POS SYSTEM. COORDINATE EXACT MOUNTING HEIGHT AND LOCATION WITH OWNER/ARCHITECT PRIOR TO ROUGH-IN.
4. PROVIDE (1) RECEPTACLE/USB CONNECTION. DEVICE LOCATION MODEL #15832-X OR APPROVED EQUIVALENT. PROVIDE EXACT DEVICE AND COVERPLATE COLOR. ARCHITECT PRIOR TO ORDERING. COORDINATE EXACT DEVICE MOUNTING HEIGHT AND LOCATION WITH ARCHITECT PRIOR TO ROUGH-IN.
5. DEVICE(S) MOUNTED WITHIN MILLWORK. COORDINATE WITH MILLWORK SUPPLIER.
6. DATA AND RECEPTACLE OUTLET MOUNTED IN CEILING FOR CONNECTION TO TV. COORDINATE EXACT MOUNTING HEIGHT AND LOCATION WITH ARCHITECT PRIOR TO ROUGH-IN.
7. PROVIDE CONNECTION TO AIR CURTAIN PER MANUFACTURERS RECOMMENDATIONS.
8. NPT TRANSFORMER. REFER TO RISER DIAGRAM FOR FURTHER REQUIREMENTS.

ELECTRICAL ROUGH-IN NOTES


1. VERIFY ALL EQUIPMENT LOCATIONS AND MOUNTING HEIGHTS SHOWN WITH EQUIPMENT SUPPLIER AND OWNER PRIOR TO ROUGH-IN.
2. ALL 20A 1P RECEPTACLES IN SCHEDULE SHALL BE GFI PROTECTED.
3. VERIFY ALL LOADS AND CONNECTION FOR ACTUAL EQUIPMENT SUPPLIED PRIOR TO ROUGH-IN. VERIFY EXACT REQUIREMENTS WITH MANUFACTURER PRIOR TO ROUGH-IN.
4. COORDINATE EXACT LOCATION WITH EQUIPMENT SUPPLIER PRIOR TO ROUGH-IN.

ABBREVIATIONS

AFT	ABOVE FINISHED FLOOR
BTC	BRANCH TO CONNECT
CLG	CEILING
DFA	DOWN FROM ABOVE
FD	FLOOR DRAIN
FDD	FUNNEL FLOOR DRAIN
FLR.	FLUSH WITH FLOOR
FS	FLOOR SINK
VRF	VERIFY W/EQUIPMENT SUPPLIER

Consultant
WESTSIDE
5525 Interstate North Pkwy
Suite 200
Atlanta, GA 30328
404-965-1287 tel
404-601-9859 fax
www.westside-engineering.com

EDGAR'S ABOVE BROAD
699 BROAD ST.
AUGUSTA, GEORGIA 30901

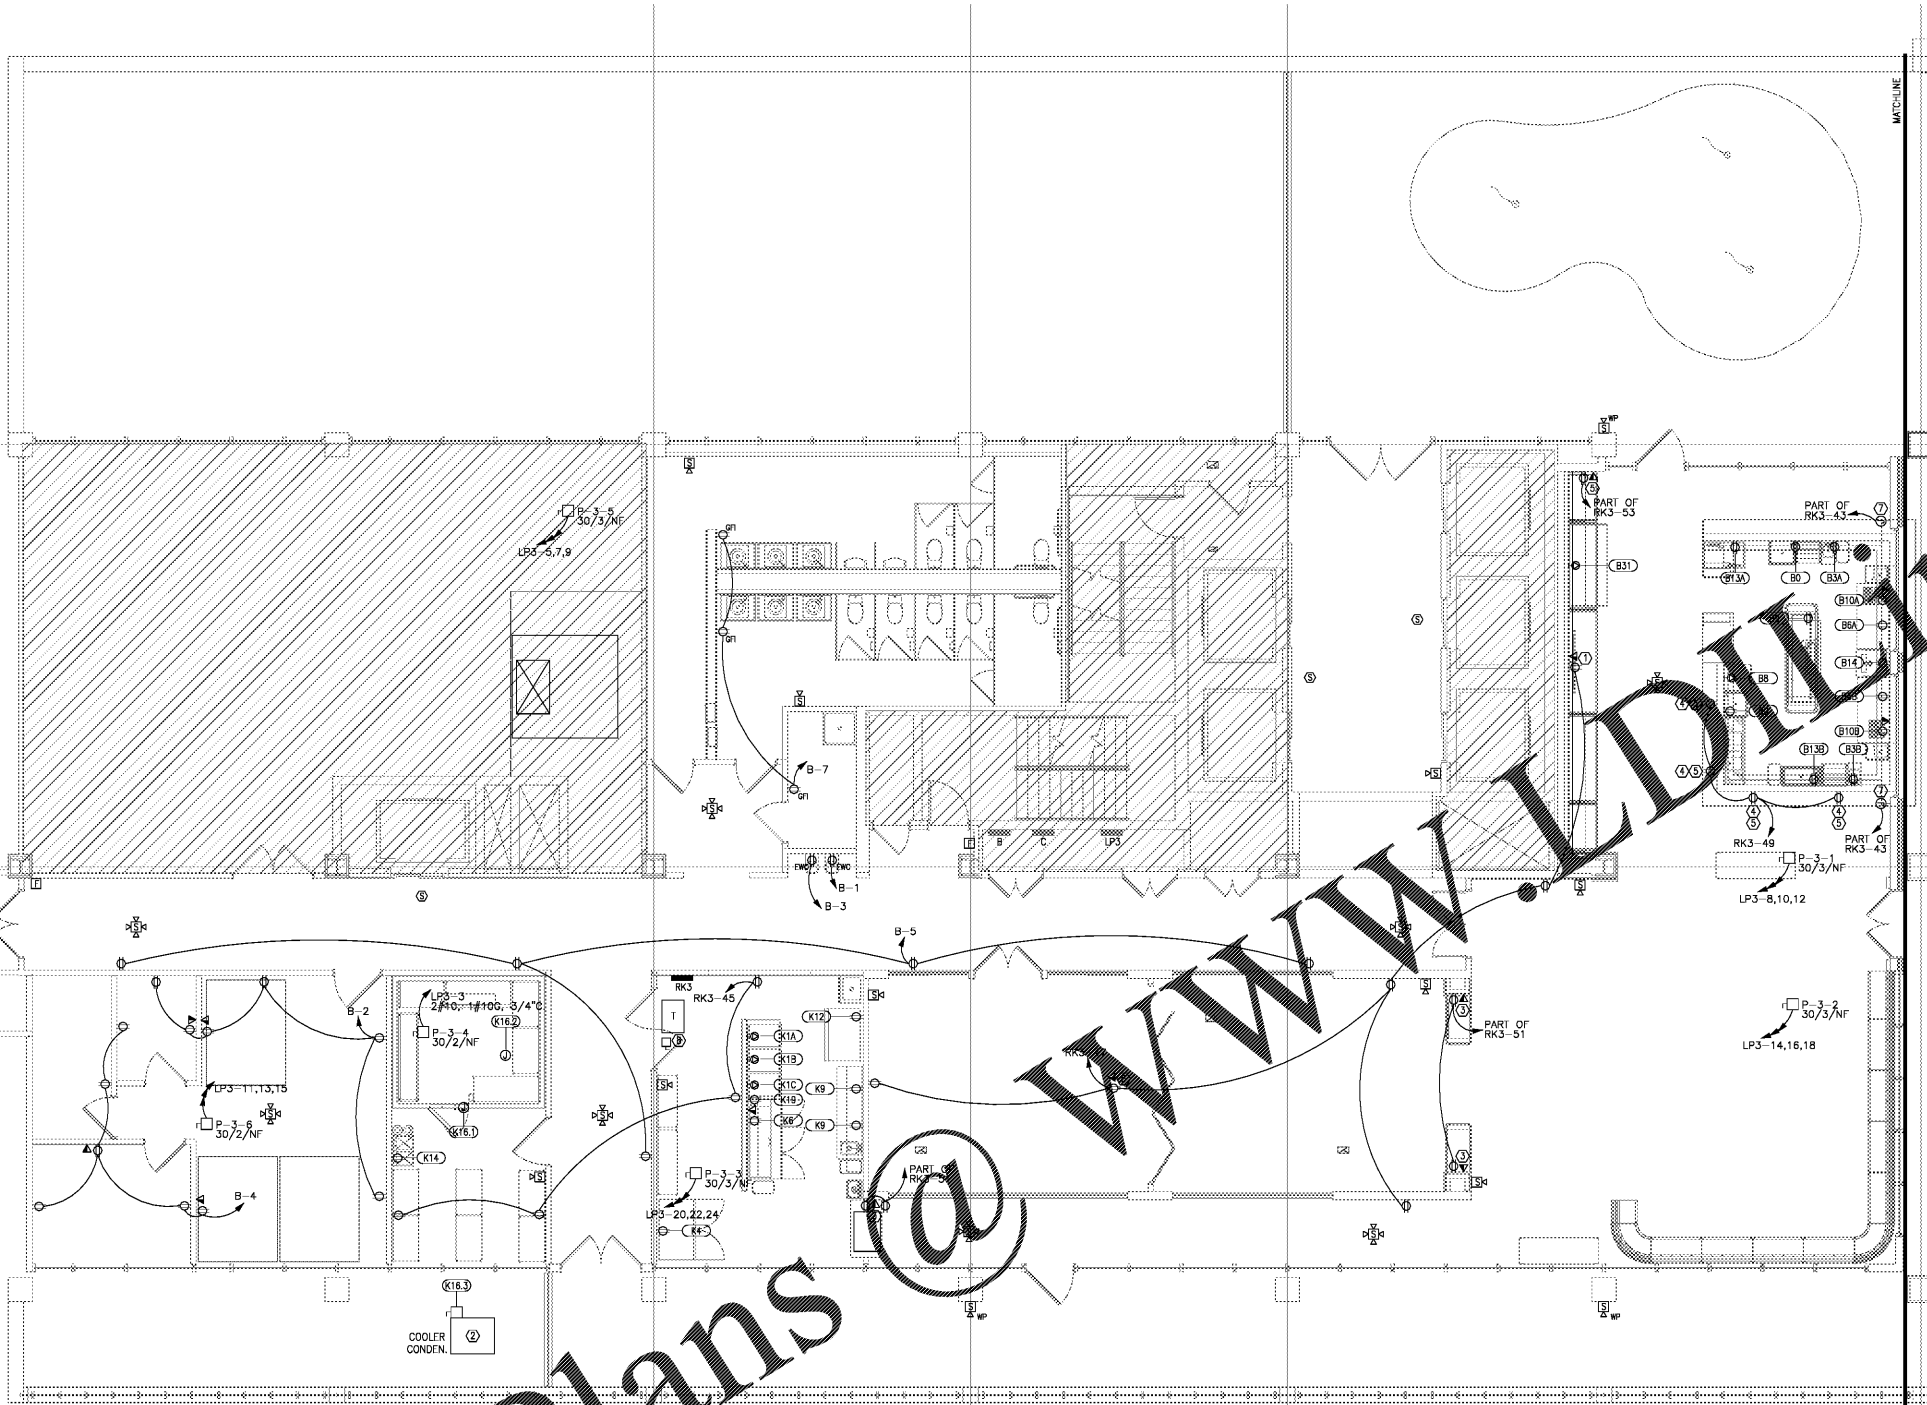

1 PARTIAL 3RD LEVEL - ELECTRICAL
E1.1 SCALE: 3/16" = 1'-0"

ELECTRICAL CONNECTION SCHEDULE

EQPT. NO.	EQUIPMENT	EQUIPMENT TYPE	CONNECTION	ELECTRICAL DATA				REMARKS
				VOLTS/PH	AMP	S.F.A.	MOUNTING HEIGHT	




Project Number	1817	
Revisions		
Revision History		
Number	Date	Description
	08/30/19	ISSUED FOR CONSTRUCTION
Drawing Title	PARTIAL 3RD LEVEL - ELECTRICAL	
Drawing Status	ISSUED FOR CONSTRUCTION	
Drawing Number	E1.1	