




Order Plans @ WWW.DDILINE.COM

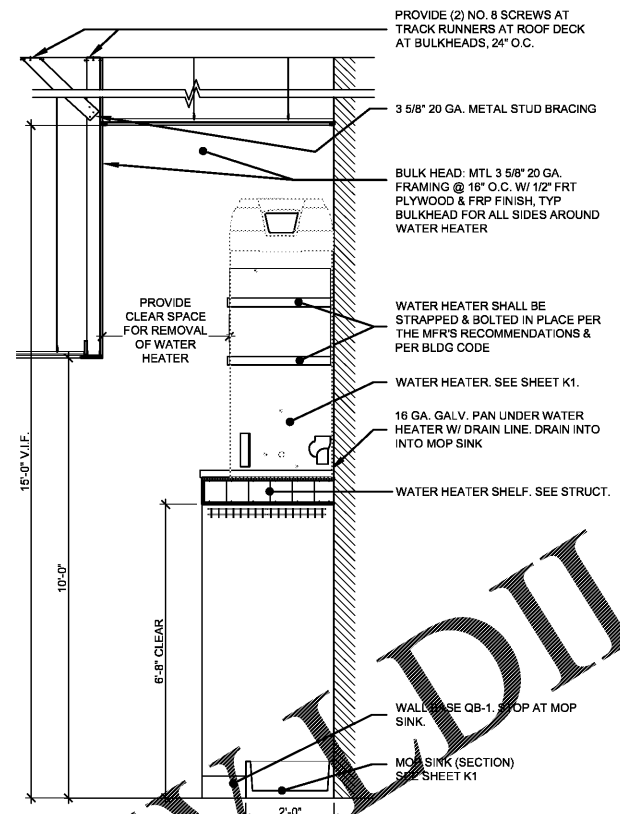


4 DETAIL: WATER HEATER SHELF
1\"/>

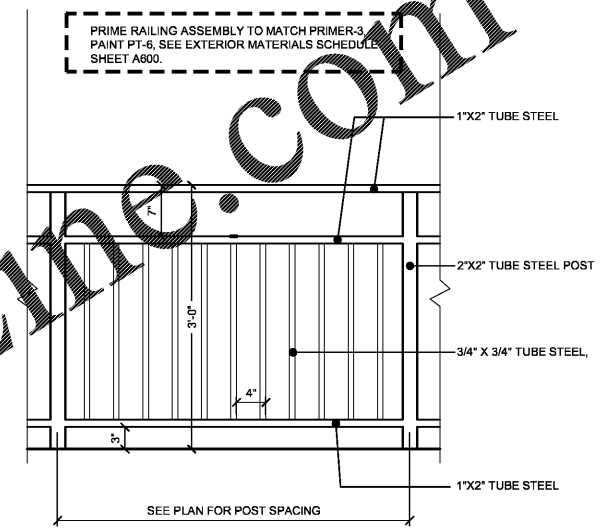


5 DETAIL: PATIO RAILING
1\"/>

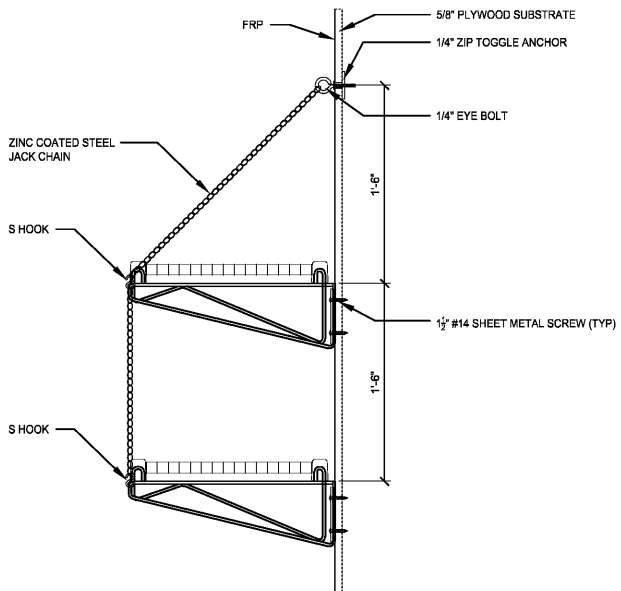

3 DETAIL: CHAIN SHELF SUPPORTS
1 1/2\"/>

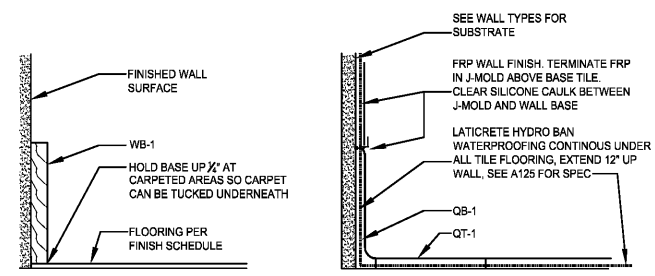

2 DETAIL: FLOOR BASE
3\"/>

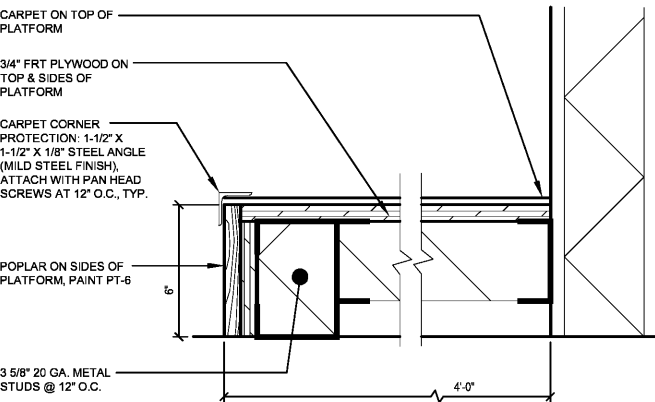

1 DETAIL: PLATFORM AT BOOTHS
3\"/>

CONSULTANT:
JOHN SPONSELLER, ARCHITECT
8025 W. 25TH PL
LAKEWOOD, CO 80214
TEL: (303) 815-0161

Bad Daddy's BURGER BAR
GOOD TIMES RESTAURANTS, INC.
141 Union Blvd. Suite 400
Lakewood, CO 80228
303-384-1430

BAD DADDY'S BURGER BAR
"SANDY PLAINS"
3460 SANDY PLAINS RD N.E.
SUITE 110
MARIETTA, GA 30062

Issue Record:
6.7.2019 FOR PLAN REVIEW
6.28.2019 OWNER REVS

Drawn:
DRAWN BY: JS, KC
Checked:
CHECKED BY: JS
Project No.
PROJECT: 19-213
Contractor:

DETAILS

A420
Date of Last Print:
8.28.2019