


**DOOR SCHEDULE** NOTE: GC TO PROVIDE DOOR & HARDWARE SUBMITTAL TO OWNER FOR REVIEW AND APPROVAL BEFORE ORDERING.

DOOR SCHEDULE										
NO.	DOOR DATA					FRAME DATA			HARDWARE	NOTES
	LOCATION	SIZE	MATERIAL	TYPE	FINISH	MATERIAL	TYPE	FINISH		
110	ENTRY (BY LANDLORD)	(PAIR) 3'-0" X 7'-0" X 1 1/2"	ALUM/INSULATED GLASS	2	FACTORY	ALUMINUM STOREFRONT	-	FACTORY	A B D H K L M	1, 3, 4, 5
110A	VESTIBULE	3'-0" X 7'-0" X 1 1/2"	ALUM/INSULATED GLASS	2	FACTORY	ALUMINUM STOREFRONT	-	FACTORY	A B D K	1, 4
100	EGRESS (BY LANDLORD)	3'-0" X 7'-0" X 1 1/2"	ALUM/INSULATED GLASS	2	FACTORY	ALUMINUM STOREFRONT	-	FACTORY	A B D H K L M	1, 4, 5
100A	PATIO (BY LANDLORD)	3'-0" X 7'-0" X 1 1/2"	ALUM/INSULATED GLASS	2	FACTORY	ALUMINUM STOREFRONT	-	FACTORY	A B D H K L M	1, 4, 5
105	KITCHEN SERVICE (BY LANDLORD)	4'-0" X 7'-0" X 1 1/2"	ALUM/INSULATED GLASS	2	FACTORY	ALUMINUM STOREFRONT	-	FACTORY	A B D L N M R	3, 6
106	OFFICE	3'-0" X 6'-8" X 1 1/2"	SCAWOOD	1A	PAINT	HM	A	PAINT	A B D F G	2
107	MEN'S TOILET	3'-0" X 6'-8" X 1 1/2"	SCAWOOD	1	PAINT	HM	A	PAINT	A B C D G K Q	1, 2
108	WOMEN'S TOILET	3'-0" X 6'-8" X 1 1/2"	SCAWOOD	1	PAINT	HM	A	PAINT	A B C D G K Q	1, 2

- NOTES:**
- ALL HARDWARE TO BE APPROVED FOR ICC/ANSI A117.1 ACCESSIBILITY
  - SEE SHEET A127 FOR DOOR & FRAME FINISHES.
  - REUSE EXISTING HARDWARE FROM LANDLORD DOOR. ADD HARDWARE SET ITEM "M" IF NOT PRESENT.
  - STOREFRONT FRAME & FINISH TO MATCH EXISTING STOREFRONT.
  - ALL PANIC HARDWARE DEVICES AND LOCKSETS TO BE INTEGRATED. PANIC HARDWARE WILL ALWAYS OPEN DOOR FROM INSIDE WHEN PUSHED. (DOORS WILL ALWAYS BE UNLOCKED FROM INSIDE OF DOOR.
  - DOOR TO HAVE BLACKOUT FILM, SEE EXTERIOR ELEVATIONS.


- HARDWARE LEGEND**
- A. BUTT HINGES
  - B. DOOR SILENCERS, (3) PER LEAF
  - C. BRUSHED CHROME WALL STOP
  - D. CLOSER
  - E. LOCKSET (OFFICE FUNCTION)
  - F. LOCKSET (PASSAGE FUNCTION)
  - G. 8" HIGH STAINLESS STEEL KICK PLATE EA. SIDE OF DOOR
  - H. PROVIDE DECAL ON DOOR: THIS DOOR TO REMAIN UNLOCKED DURING HOURS OF OPERATION
  - K. LOCKSET (STOREROOM)
  - L. WIRE PULL- HAGER 33G
  - M. LOCKSET (STOREFRONT)
  - N. PANIC HARDWARE DEVICE
  - O. ALARM DEVICE: DETEX MODEL EAX-510 (PROVIDED BY GC EVEN IF LL DOOR)
  - P. LOCKSET (PRIVACY)
  - Q. OVERHEAD DOOR TO BE SUPPLIED WITH BUMPER STOPS
  - R. 24" WIDE X 16" TALL SS PUSH PLATE
  - S. SS SHEET ON INSIDE OF DOOR TO PROTECT GLASS

**DOOR TYPES:** ALL EXTERIOR DOORS (MAN TYPE AND OVERHEAD DOOR TYPE) TO BE PROVIDED WITH INSULATED GLASS

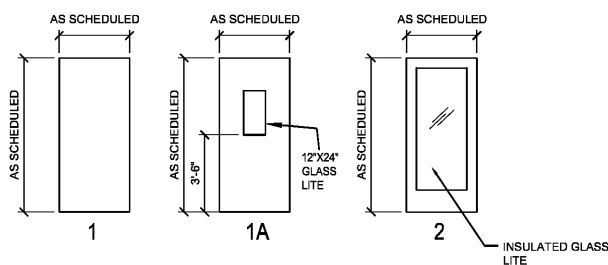

**DOOR FRAME & STOREFRONT TYPES:**

STOREFRONT NOTE: STOREFRONT FRAME & DOORS FINISH TO MATCH EXISTING SHELL STOREFRONT. 'T' INDICATES TEMPERED GLASS. SEE DOOR SCHEDULE THIS SHEET FOR LANDLORD PROVIDED ITEMS.

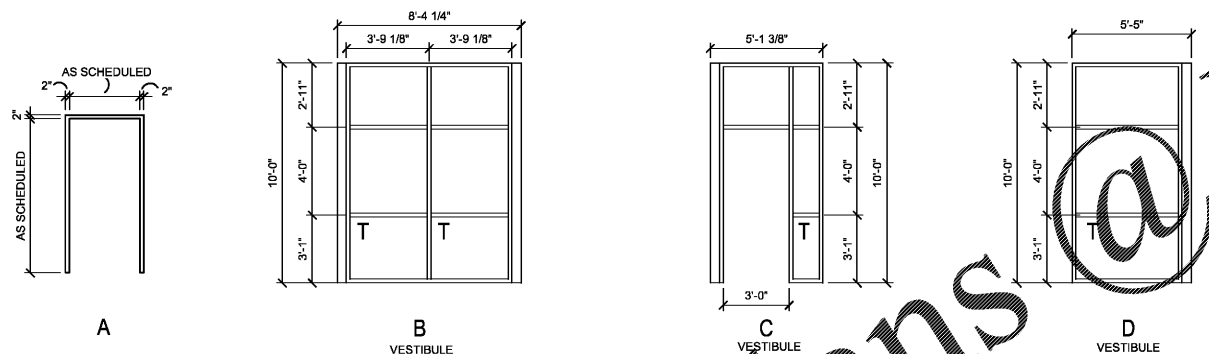

**LIGHTING SCHEDULE**

SYMBOL	DESCRIPTION	MANUFACTURER	MODEL	REMARKS
A	PENDANT LIGHT, PUBLIC AREAS, DIMMABLE, LED	HI-LITE MFG.	FIXTURE: H-16116-96-CB9 LAMP: 9 WATT LED, GU-24 BASE	MOUNT B.O. LIGHT AT 10'-0" AFF IN OPEN CEILING DINING AREA; MOUNT AT 8'-0" OVER BOOTHS AT SOFFITS, OR UNLESS NOTED OTHERWISE ON CEILING PLAN. PROVIDE DIMMABLE LIGHT SWITCH.
B	3" RECESSED LIGHT, DIMMABLE U.N.O., LED	CSL	FIXTURE: EDL-NC-WW-3, EDL-112-3 TRIM LAMP: 2700K COLOR TEMPERATURE	MOUNT IN CEILING. LIGHTS TO BE DIMMABLE UNLESS NOTED OTHERWISE ON CEILING PLAN
C	TRACK LIGHT, LED, DIMMABLE	JUNO LIGHTING GRP	FIXTURE: H-41BL, TRACK: R4BL, R8BL, R8BL LAMP: 12W LED, 2700K COLOR TEMPERATURE	MOUNT FIXTURE AT 13'-0" AFF IN OPEN CEILING DINING AREA. PROVIDE DIMMABLE LIGHT SWITCH
D	DECORATIVE PENDANT CHANDELIER, DIMMABLE, LED	HI-LITE MFG.	FIXTURE: HMCCUS-65-96-FR-XST-HDMSC-96 LAMP: 9 WATT LED, GU-24 BASE	MOUNT B.O. LIGHT AT 10'-0" AFF, UNLESS NOTED OTHERWISE ON CEILING PLAN. PROVIDE DIMMABLE LIGHT SWITCH.
E	2X4 RECESSED FLAT PANEL LED FIXTURE (KITCHEN)	FRONTRG.	FIXTURE: TRACE LITE-LP24-47-35K	MOUNT IN LAYIN CEILING
F	2X2 RECESSED FLAT PANEL LED FIXTURE (STORAGE)	FRONTRG.	FIXTURE: TRACE LITE-LP22-40-35K	MOUNT IN LAYIN CEILING
F2	2X2 RECESSED FLAT PANEL LED FIXTURE (KITCHEN)	BARON LTG.	FIXTURE: TRACE LITE-LP22-40-35K	MOUNT IN LAYIN CEILING
G	VANITY LIGHT (BATHROOMS), DIMMABLE, LED	HI-LITE MFG.	FIXTURE: H-CGU-F2F-96 LAMP: 9 WATT LED, GU-24 BASE	MOUNT CENTER OF LIGHT ARM TO WALL AT 7'-0" AFF. CENTERED OVER VANITY
H	2X4 RECESSED FLAT PANEL LED FIXTURE (STORAGE)	FRONTRG.	FIXTURE: TRACE LITE-LP24-47-35K	MOUNT IN LAYIN CEILING
I	2X4 RECESSED FLAT PANEL LED FIXTURE (KITCHEN)	FRONTRG.	FIXTURE: TRACE LITE-LP24-47-35K	MOUNT IN LAYIN CEILING
J	2X4 RECESSED FLAT PANEL LED FIXTURE (KITCHEN)	FRONTRG.	FIXTURE: TRACE LITE-LP24-47-35K	MOUNT IN LAYIN CEILING
K	PENDANT LIGHT (BAR), DIMMABLE, LED	HI-LITE MFG.	FIXTURE: H-GCU-10-FR-CB9-91 LAMP: 9 WATT LED, GU-24 BASE	SUSPEND LIGHT FROM ROOF DECK WITH B.O. LIGHT AT 10'-2" FOR ISLAND BARS, 8'-0" AT STANDARD BARS (BAR BACKLINE ADJACENT TO WALL) CONFIGURATIONS. PROVIDE DIMMABLE LIGHT SWITCH.
LB	LED TAPE LIGHT (UNDER BAR COUNTER, BARTENDER SIDE)	LED INSPIRATIONS	FIXTURE: NU-V2-2700-SB, MOUNT IN STRIPCHAN8	SEE DETAIL 3/A400, DIMMER CONTROL SEPARATE FROM "LB" FIXTURE.
LC	LED TAPE LIGHT (UNDER BAR COUNTER, CUSTOMER SIDE)	LED INSPIRATIONS	FIXTURE: NU-V2-2700-SB, MOUNT IN STRIPCHAN8	SEE DETAIL 3/A400, DIMMER CONTROL SEPARATE FROM "LB" FIXTURE.
O	PATIO DECORATIVE FESTOON LIGHT, (LED)	AMERICAN LIGHTING	FIXTURE: LS-1-15-BK-330 LAMP: 1W LED - PG40-E17-WW	SUSPEND STRING LIGHTS TAUGHT AND LEVEL FROM SS CABLE BOLTED TO PERIMETER WALL.
W	LOW PROFILE ENCLOSED GASKETED WET LOCATION LED FIXTURE	LITHONIA	FIXTURE: FEM-L48-4000-L-IPALC-MD-MVOLT-GZ10-40K-80CRI	

**MATERIALS SCHEDULE**

FINISH	DESCRIPTION	LOCATION	FINISH NO.	MFR	MFR NO.	COLOR	TYPE	REMARKS
BASE	QUARTZ BASE	KITCHEN	QB-1	SILIKAL	-	QUARTZ BLEND #1	COVE	QUARTZ RESIN FLOORING SYSTEM- INSTALLED BY OWNER.
	QUARTZ BASE	BAR	QB-2	SILIKAL	-	CUSTOM SEE REMARKS	COVE	QUARTZ RESIN FLOORING SYSTEM- CUSTOM QUARTZ BLEND: 10% FAWN, 30% BLACK, 60% NUT BROWN. INSTALLED BY OWNER.
	WOOD BASE	DINING/RESTROOMS	WB-1	CUSTOM	-	-	1X8 WOOD BASE	1 X 8 POPLAR, SELECT GRADE, PAINT PT-6 SEAL BASE TO FLOOR/W/ BLACK SILICONE IN RESTROOMS
	METAL BASE	WALK-IN FREEZER	WB-4	SCHLUTER	DESIGNBASE-SL, 3-1/8" TALL	SATIN ANODIZED	3 1/8" METAL COVED BASE	USE DESIGNBASE-SL INSIDE CORNERS
CEILING	CEILING TILE	KITCHEN	ACT-1	USG	CLIMAPLUS #3260	WHITE	2X2 ACOUSTIC CEILING TILES, VINYL FACED	SCRUBBABLE FINISH
	CEILING TILE	KITCHEN	ACT-2	USG	CLIMAPLUS #3270	WHITE	2X4 ACOUSTIC CEILING TILES, VINYL FACED	SCRUBBABLE FINISH
FLOOR	SEALED CONCRETE	DINING	SC-1	-	-	AMERIPOLISH, WALNUT	-	CONCRETE FLOOR TO BE GLOSS FINISH. SEAL AT 1800 GRIT. SEE GENERAL NOTES SHEET A127.
	CARPET	DINING	CPT	TANDUS	STACK 9 04332	BLACK ALUMINUM 75003	6' ROLL	POWERBOND CUSHION. CONTACT: FRANK WISEMAN (303) 725-9552, fwiseman@tandus-carbiva.com
	QUARTZ FLOORING	KITCHEN	QF-1	SILIKAL	-	QUARTZ BLEND #1	-	QUARTZ RESIN FLOORING SYSTEM- INSTALLED BY OWNER.
	QUARTZ FLOORING	BAR	QF-2	SILIKAL	-	CUSTOM SEE REMARKS	-	QUARTZ RESIN FLOORING SYSTEM- CUSTOM QUARTZ BLEND: 10% FAWN, 30% BLACK, 60% NUT BROWN. INSTALLED BY OWNER.
MILLWORK	BAR COUNTER	BAR	CTR-1	CUSTOM	-	-	-	FABRICATED & INSTALLED BY OWNER
WALLS	METAL WAINSCOT	DINING, RESTROOMS	PLAM-1	MCNICHOLS	-	-	-	PLAM-1 & GALVANIZED FLAT STOCK & CORNERS SUPPLIED BY OWNER, INSTALLER TO GC. INSTALL 4X8 SHEETS HORIZONTALLY IN DINING ROOM AND RESTROOMS.
	WAINSCOT	BAR	PLAM-2	-	-	-	-	PLAM-2 SUPPLIED BY OWNER, INSTALLED BY GC. MILD STEEL FLAT STOCK & CORNERS SUPPLIED BY GC.
	WOOD SIDING	BAR, DINING (SEE INTERIOR ELEVATIONS)	WW-1	-	-	-	-	WW-1 SUPPLIED BY OWNER, INSTALLED BY GC. BOARD WIDTH VARIES FROM 6"-11". RUN CONSISTENT BOARD WIDTH PER ROW, ARRANGE ROWS FOR RANDOM APPEARANCE, ATTACH TO WALL SUBSTRATE WITH (2) FINISH NAILS AT 16" O.C. GC TO PAINT WALL BEHIND BOARDS BLACK (FLAT FINISH) AND PROVIDE W/FIRE TREATMENT COATING TO ACHIEVE CLASS C RATING PER IBC SECTION 803.1.
	FIBERGLASS REINFORCED PLASTIC	KITCHEN	FRP-1	CRANE COMPOSITES	GLASS REINFORCED PLASTIC (PIF)	#95 WHITE	10' PANELS EMBOSSED	
	FIBERGLASS REINFORCED PLASTIC	BAR AT BARTENDER SIDE ONLY	FRP-2	CRANE COMPOSITES	GLASS REINFORCED PLASTIC (PIF)	#1201 BLACK	8' PANELS EMBOSSED	
	STAINLESS STEEL	KITCHEN	SS	TOM	CUSTOM	STAINLESS STEEL FINISH #4	18 GA TYPE 304 STAINLESS STEEL	FULL HEIGHT PANELS IN KITCHEN (NOTE: HOOD MANUF. PROVIDES STAINLESS STEEL BEHIND HOOD)
	EXPANDED METAL	METAL SCREENS	MS-1	MCNICHOLS	-	-	7" #16 FLATTENED EXPANDED METAL, STEEL, 63% OPEN	FABRICATED BY OWNER, INSTALLED BY GC.
	FABRIC	UPHOLSTERY, BOOTHS BACKS & SIDES	FAB1	KNOLL	ABACUS	MARBLES	-	PROVIDE FABRIC WITH STAINGUARD TREATMENT
	FABRIC	UPHOLSTERY, BOOTHS BACKS & SIDES	FAB2	ARCHITEX	SPRINKLE	TANGERINE	-	PROVIDE FABRIC WITH STAINGUARD TREATMENT
	FABRIC	UPHOLSTERY, BOOTHS	FAB3	NASSIMI	CLASSIC	BLACK	-	

**PAINT SCHEDULE**

PAINT	DESCRIPTION	LOCATION	FINISH NO.	MFR	MFR NO.	COLOR	FINISH	REMARKS
PAINT	DRYWALL SOFFITS & CEILINGS		PT-1	SHERWIN WILLIAMS	#SW0038 LIBRARY PEWTER	GREY	EGGSHELL	SHERWIN WILLIAMS PROMAR 200 ZERO VOC INTERIOR LATEX
PAINT	DINING EXPOSED CEILING		PT-1A	SHERWIN WILLIAMS	#SW0038 LIBRARY PEWTER	GREY	FLAT	SHERWIN WILLIAMS WATERBASE DRYFALL
PAINT	INTERIOR STAIR RAILINGS AND STEEL COLUMNS		PT-1B	SHERWIN WILLIAMS	#SW0038 LIBRARY PEWTER	GREY	SEMI-GLOSS	SHERWIN WILLIAMS PRO INDUSTRIAL WATER BASED ALKYD URETHANE
PAINT	RESTROOM CEILINGS		PT-2	SHERWIN WILLIAMS	#SW6156 RAMIE	TAN	EGGSHELL	SHERWIN WILLIAMS PRO INDUSTRIAL PRE-CATALYZED WATER BASED EPOXY
PAINT	DRYWALL WALLS		PT-3	SHERWIN WILLIAMS	#SW6424 TANSY GREEN	GREEN	EGGSHELL	SHERWIN WILLIAMS PROMAR 200 ZERO VOC INTERIOR LATEX
PAINT	RESTROOM WALLS		PT-3A	SHERWIN WILLIAMS	#SW6424 TANSY GREEN	GREEN	EGGSHELL	SHERWIN WILLIAMS PRO INDUSTRIAL PRE-CATALYZED WATER BASED EPOXY
PAINT	DRYWALL WALLS, DRYWALL SOFFITS & CEILINGS		PT-4	SHERWIN WILLIAMS	#SW2739 CHARCOAL BLUE	DARK BLUE	EGGSHELL	SHERWIN WILLIAMS PROMAR 200 ZERO VOC INTERIOR LATEX
PAINT	RESTROOM DOORS (A STORAGE & OFFICE DOORS WHEN VISIBLE TO CUSTOMER)		PT-4A	SHERWIN WILLIAMS	#SW2739 CHARCOAL BLUE	DARK BLUE	SEMI-GLOSS	SHERWIN WILLIAMS PRO INDUSTRIAL WATER BASED ALKYD URETHANE
PAINT	DRYWALL WALLS		PT-5	SHERWIN WILLIAMS	#SW0033 REMBRANDT RUBY	RED	EGGSHELL	SHERWIN WILLIAMS PROMAR 200 ZERO VOC INTERIOR LATEX
PAINT	WOOD TRIM, DINING & RR DOOR FRAMES, EXT. RAILING, PATIO STRUCTURE		PT-6	SHERWIN WILLIAMS	#SW6591 BLACK MAGIC	BLACK	SEMI-GLOSS	SHERWIN WILLIAMS PRO INDUSTRIAL WATER BASED ALKYD URETHANE
PAINT	KITCHEN DOORS (INTERIOR FACE) & KITCHEN COLUMNS		PT-7	SHERWIN WILLIAMS	#SW7006 EXTRA WHITE	WHITE	SEMI-GLOSS	SHERWIN WILLIAMS PRO INDUSTRIAL WATER BASED ALKYD URETHANE
PAINT-PRIMER	DRYWALL WALLS		PRIMER-1	SHERWIN WILLIAMS				SHERWIN WILLIAMS PROMAR 200 ZERO VOC PRIMER
PAINT-PRIMER	WOOD (DOORS, TRIM)		PRIMER-2	SHERWIN WILLIAMS				SHERWIN WILLIAMS MULTI-PURPOSE INTERIOR/EXTERIOR PRIMER/SEALER
PAINT-PRIMER	METAL (DOOR FRAMES, STEEL COLUMNS, RAILINGS)		PRIMER-3	SHERWIN WILLIAMS				SHERWIN WILLIAMS PROCRYL UNIVERSAL METAL PRIMER
FIRE TREATMENT	WOOD SIDING CLEAR COAT		FTR-1		FLAME CONTROL 128130		LOW-SHEEN	FIRE TREATMENT COATING CLASS 'C' CLEAR COAT

CONSULTANT:  
**JOHN SPONSELLER, ARCHITECT**  
8025 W. 25TH PL.  
LAKEWOOD, CO 80214  
TEL: (303) 815-0161

**Bad Daddy's Burger Bar**  
GOOD TIMES RESTAURANTS, INC.  
141 Union Blvd, Suite 400  
Lakewood, CO 80228  
303-384-1430

**BAD DADDY'S BURGER BAR**  
"SANDY PLAINS"  
3460 SANDY PLAINS RD N.E.  
SUITE 110  
MARIETTA, GA 30062

Issue Record:  
6.7.2019 FOR PLAN REVIEW  
8.01.2019 BAR FIXT. TO GREASE WST.  
8.28.2019 OWNER REVS

Drawn:  
DRAWN BY: JS, KC  
Checked:  
CHECKED BY: JS  
Project No.  
PROJECT#: 19-213  
Contractor:

SCHEDULES  
A600  
Date of Last Print:  
8.28.2019