


REFLECTED CEILING PLAN (A)

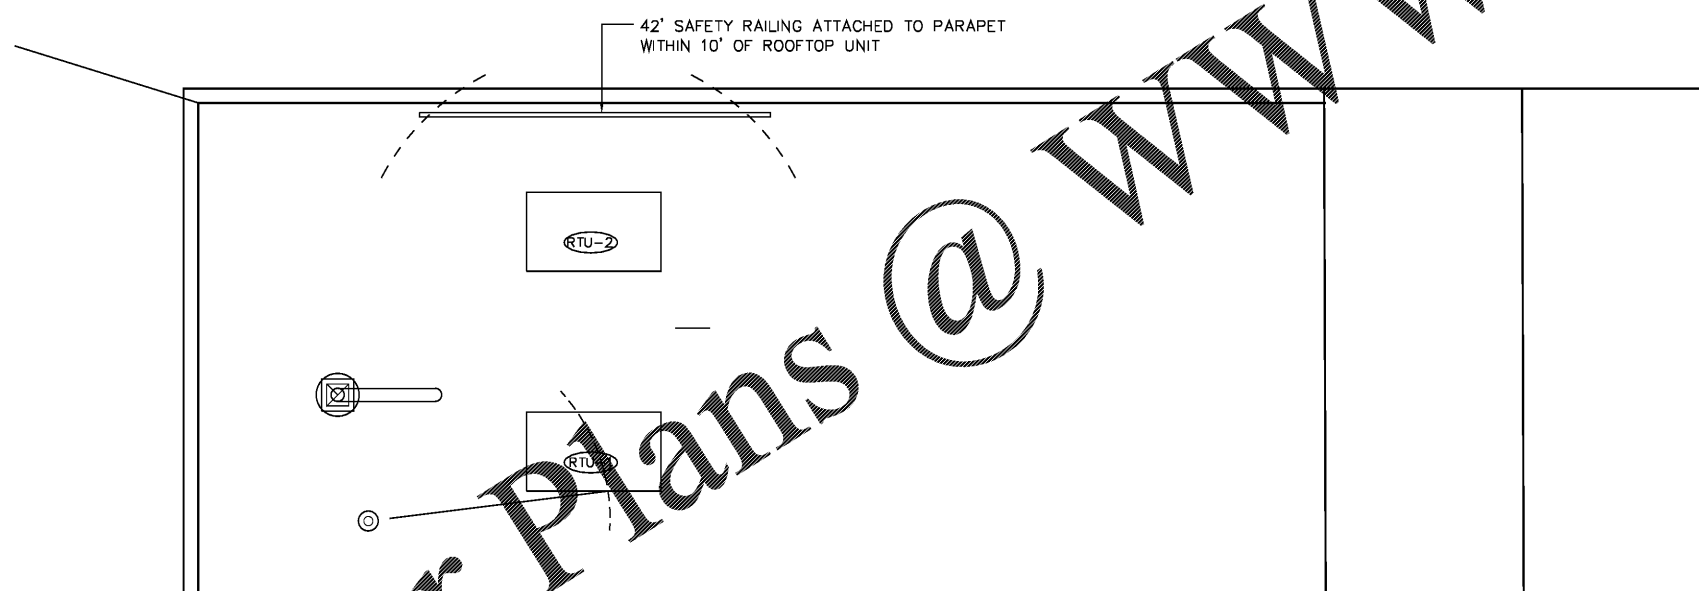

PARTIAL ROOF PLAN (B)

Order Plans @ WWW.LDILine.com

**NOTE:**  
1. ALL CEILING TILES IN THE FOOD PREP AND SERVICE AREAS, UTENSIL WASH AREAS, MOP ROOM AREAS, AND TOILET ROOMS MUST BE SMOOTH, WASHABLE, NON-ABSORBENT AND LIGHT IN COLOR.

- MUSIC SYSTEM NOTES--FURNISHED BY OWNER**
- MUSIC SYSTEM IS REQUIRED IN ALL NEW AND REMODEL STORES. MUSIC SYSTEM TO USE DBI APPROVED PROGRAMMING
  - ALL CEILING SPEAKERS TO BE FLUSH MOUNTED WHITE. ALL EXTERIOR SPEAKERS TO BE BLACK, WITH EXTERIOR GRADE CONSTRUCTION.
  - ONE SPEAKER IN EACH BATHROOM TO BE FLUSH MOUNTED WHITE.
  - A MINIMUM OF TWO SPEAKERS IN THE SEATING AREA (NO SPEAKERS IN THE SERVICE AREA).
  - A MINIMUM OF TWO SPEAKERS AT EXTERIOR SEATING AREAS WHERE APPLICABLE.
  - SPEAKER AT EXTERIOR OF BUILDING ADJACENT TO ENTRY.
  - PROVIDE AND INSTALL SEPARATE VOLUME CONTROLS FOR EACH AREA (RESTROOMS, SEATING AREA, EXTERIOR)
  - HARDWARE TO BE INSTALLED IN THE OFFICE. FIELD VERIFY AND COORDINATE WITH FRANCHISE FOR THE EXACT LOCATION OF THE UNIT AND VOLUME CONTROLS.

- REFLECTED CEILING PLAN NOTES**
- CEILING AND LIGHT FIXTURE FOR WALK-IN COOLER BOX BY OWNER
  - 24 HOUR NIGHT LIGHT ON SEPARATE CIRCUIT

**CEILING LEGEND**

DESIGNATION	SYMBOL	DESCRIPTION
LT-01	○	8" DIA RECESSED DOWNLIGHT W/ LED LAMP & SHATTERPROOF LENS
LT-02	⊗	TRACK HEAD ON BLACK MONO POINT BASE CANOPY
LT-03	●	PENDANT CYLINDER (BLACK) W/ LED LAMP AT 11'-6" TO 8" TM OF FIXTURE
LT-04	□	2X2' LED FLAT PANEL W/ SHATTERPROOF LENS
LT-07	⊕	SUSPENDED "GLOBE" LIGHT CLUSTERS (SIZE AND MOUNTING HEIGHTS VARY; MIN. 7'-6" A.F.F.)
LT-08	—	RESTROOM WALL SCONCE
X	EXIT	EXIT SIGN
	↻	RETURN AIR REGISTER
	⊗	SUPPLY AIR DIFFUSER
	⊠	EXHAUST FAN
	⊙	INTERIOR FLUSH CEILING SPEAKER

**NOTE:** SEE ELECTRICAL DWG'S FOR MORE INFORMATION ON LIGHT FIXTURES.

**JOHN S VACI, Architect**  
1138 BERWICK ROAD  
BIRMINGHAM, AL 35242  
205.541.7898  
john@johnvaciarchitect.com



09 / 11 / 2019

**BaskinBRobbins**  
2400 North 7th Street  
West Monroe, LA 71291  
Store Number:

**FRANCHISEE:**  
Ankur Patel  
BP Scoops & Smiles LLC dba  
BaskinRobbins  
2408 Louisville Ave.  
Monroe LA 71201  
(850) 368-9477  
ankurpatel03@yahoo.com

DATE: 09/11/2019  
ISSUED/REVISED: 09/11/2019  
**REFLECTED CEILING PLAN**

**A-2.0**