

GENERAL NOTES

1. UNDER-SLAB LAYOUT SHOWN FOR DIAGRAMMATIC PURPOSE ONLY. GENERAL CONTRACTOR SHALL BE RESPONSIBLE FOR ACTUAL LAYOUT BASED ON FIELD CONDITIONS AND SHALL COORDINATE WITH ALL DISCIPLINES.
2. REFER TO MECHANICAL, ELECTRICAL AND PLUMBING (MEP) DRAWINGS FOR ADDITIONAL INFORMATION. INFORMATION SHOWN ON MEP SHALL OVER RULE INFORMATION SHOWN HERE.
3. ALL DIMENSIONS ARE TO BE OUTSIDE FACE OF FOUNDATION WALL, UNLESS TO PENETRATIONS, WHICH ARE TO CENTERLINE.
4. ALL THERMAL BREAK DIMENSIONS BASED ON MANUFACTURER AIP. CONFIRM MANUFACTURER IS CORRECT & COORDINATE FREEZER PANEL SHOP DRAWINGS WITH PROJECT MANAGER PRIOR TO INSTALLATION.

SUB PENETRATION PLAN LEGEND

- POWER CONDUIT (SEE ELEC DWGS)
- LOW-VOLTAGE CONDUIT (SEE ELEC DWGS)
- REFRIGERATION CONDUIT (SEE REF DWGS)
- FILTERED WATER CONDUIT (SEE PLUMB DWGS)
- OR
- UNDER-SLAB PLUMBING (SEE PLUMB DWGS)
- LINE OF THERMAL BREAK @ FREEZERS (SEE 2/A002)
- DROP LOCATION (SEE PLUMB & REF DWGS)
- RIGID INSULATION

HFA
 HARRISON FRENCH & ASSOCIATES, LTD.
 508.528.0770
 31 Hayward Street
 Franklin, Massachusetts 02038
 www.hfa-ae.com

STIPULATION FOR REUSE
 THESE DRAWINGS ARE THE PROPERTY OF HARRISON FRENCH & ASSOCIATES, LTD. AND ARE NOT TO BE REPRODUCED OR TRANSMITTED IN ANY FORM OR BY ANY MEANS, ELECTRONIC OR MECHANICAL, INCLUDING PHOTOCOPYING, RECORDING, OR BY ANY INFORMATION STORAGE AND RETRIEVAL SYSTEM, WITHOUT THE WRITTEN PERMISSION OF HARRISON FRENCH & ASSOCIATES, LTD. THIS PERMISSION IS LIMITED TO THE PROJECT AND SITE SPECIFIC. ANY OTHER USE OF THESE DRAWINGS FOR ANY OTHER PROJECT WITHOUT THE WRITTEN PERMISSION OF HARRISON FRENCH & ASSOCIATES, LTD. IS STRICTLY PROHIBITED AND MAY BE CONSIDERED AS A VIOLATION OF APPLICABLE LAWS AND REGULATIONS.



Cumberland
 Store Number: 9747
 8090 US 1
 Micco, FL 32976
 JOB NUMBER: 41-17-00190

ISSUE BLOCK	
CLIENT REVIEW	08/30/19
100%	09/27/19

CHECKED BY: JEO
 DRAWN BY: ZC
 DOCUMENT DATE: 9/27/19

SLAB PENETRATION PLAN

SHEET: A002

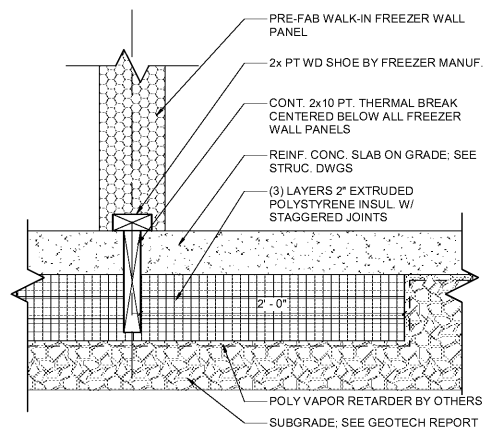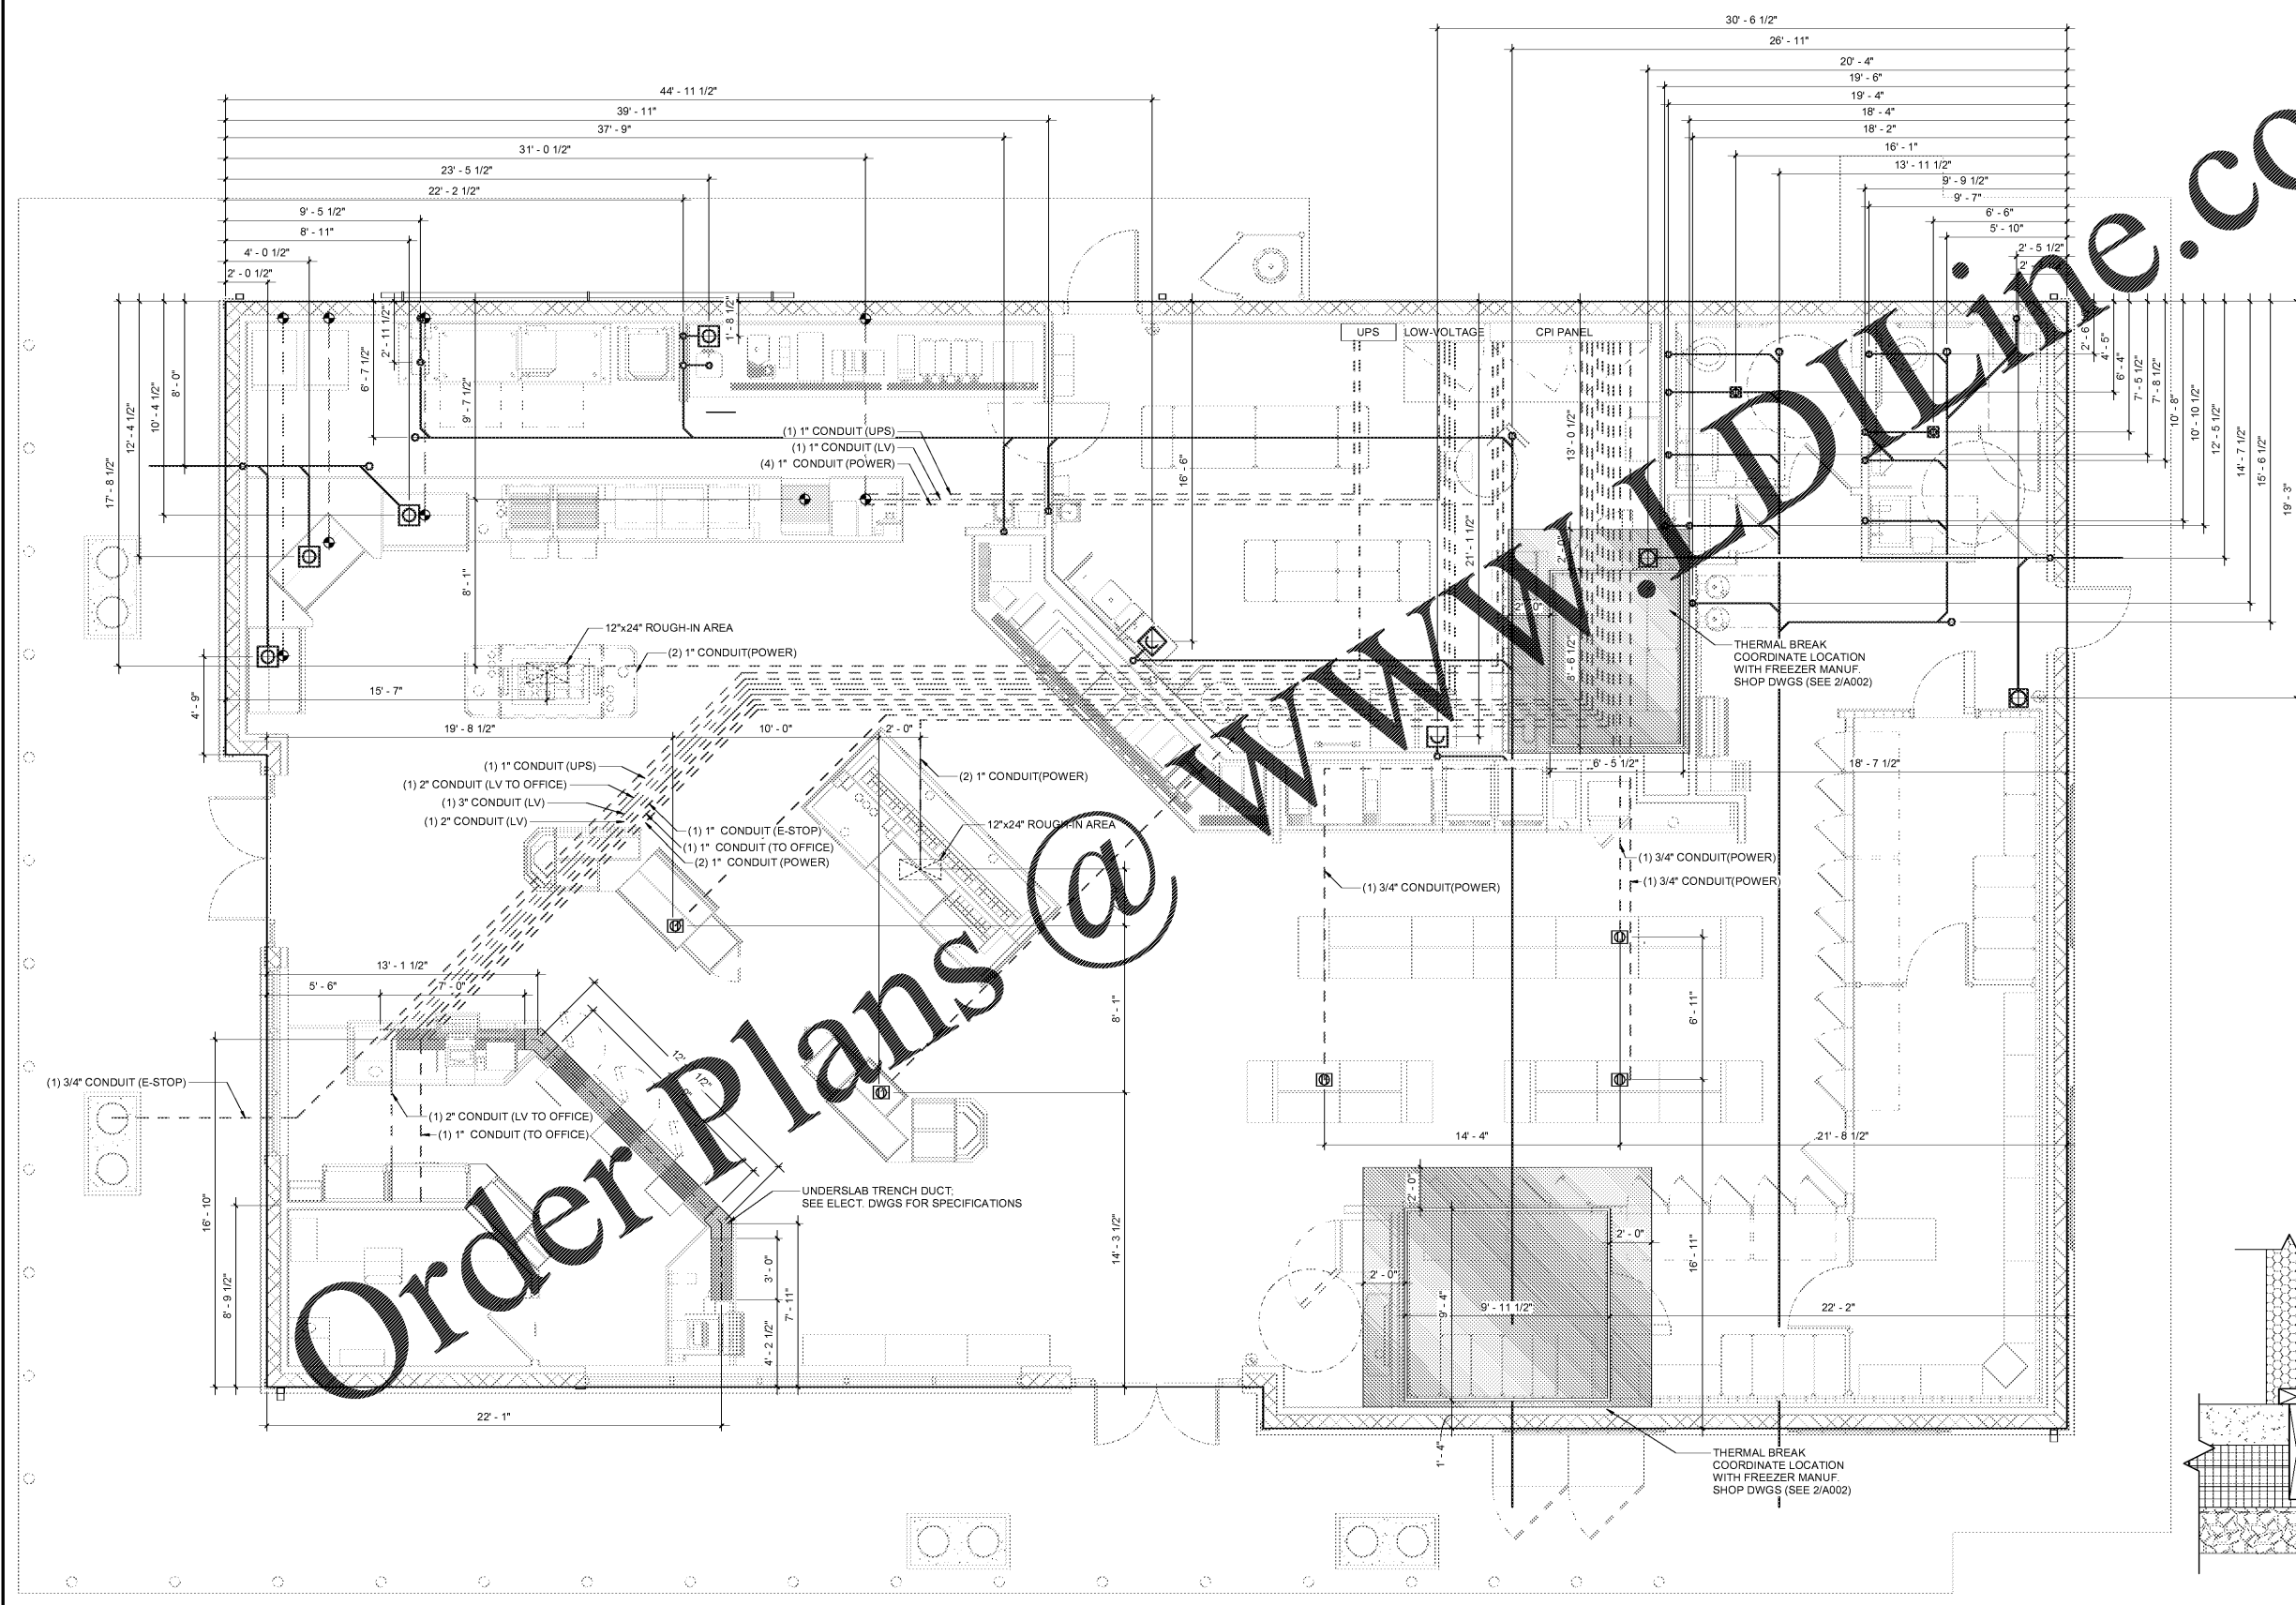

① SLAB PENETRATION PLAN
 1/4" = 1'-0"

② THERMAL BREAK @ FREEZER WALL/DOOR
 1 1/2" = 1'-0"

Order Plans @

WWW.DIYLINE.COM

19/09/2019 1:53:05 PM
 C:\Users\cmh\OneDrive\Documents\19 Rev\Projects\41-17-00190\Micco_FL\A002\SLAB PENETRATION PLAN.dwg
 1/4\"/>