


STIPULATION FOR REUSE
 THE INFORMATION CONTAINED HEREIN IS THE PROPERTY OF HARRISON FRENCH & ASSOCIATES, LTD. AND IS NOT TO BE REPRODUCED, COPIED, OR TRANSMITTED IN ANY FORM OR BY ANY MEANS, ELECTRONIC OR MECHANICAL, INCLUDING PHOTOCOPYING, RECORDING, OR BY ANY INFORMATION STORAGE AND RETRIEVAL SYSTEM, WITHOUT THE WRITTEN PERMISSION OF HARRISON FRENCH & ASSOCIATES, LTD. THIS STIPULATION SHALL APPLY TO ALL PROJECTS AND TO ALL REUSE OF THIS INFORMATION, WHETHER IN WHOLE OR IN PART, AND IN ANY MEDIUM, WITHOUT THE WRITTEN PERMISSION OF HARRISON FRENCH & ASSOCIATES, LTD. THIS STIPULATION SHALL NOT BE WAIVED BY ANY COURSE OF DEALING OR USAGE OF TRADE, AND SHALL BE ENFORCEABLE AND APPLICABLE TO ALL PROJECTS AND TO ALL REUSE OF THIS INFORMATION, WHETHER IN WHOLE OR IN PART, AND IN ANY MEDIUM, WITHOUT THE WRITTEN PERMISSION OF HARRISON FRENCH & ASSOCIATES, LTD.


Cumberland
 STORE
 Store Number: 9747
 8090 US 1
 Micco, FL 32976
 JOB NUMBER: 41-17-00190

ISSUE BLOCK	
CLIENT REVIEW	08/30/19
100%	09/27/19

CHECKED BY: JEO
 DRAWN BY: ZC
 DOCUMENT DATE: 9/27/19

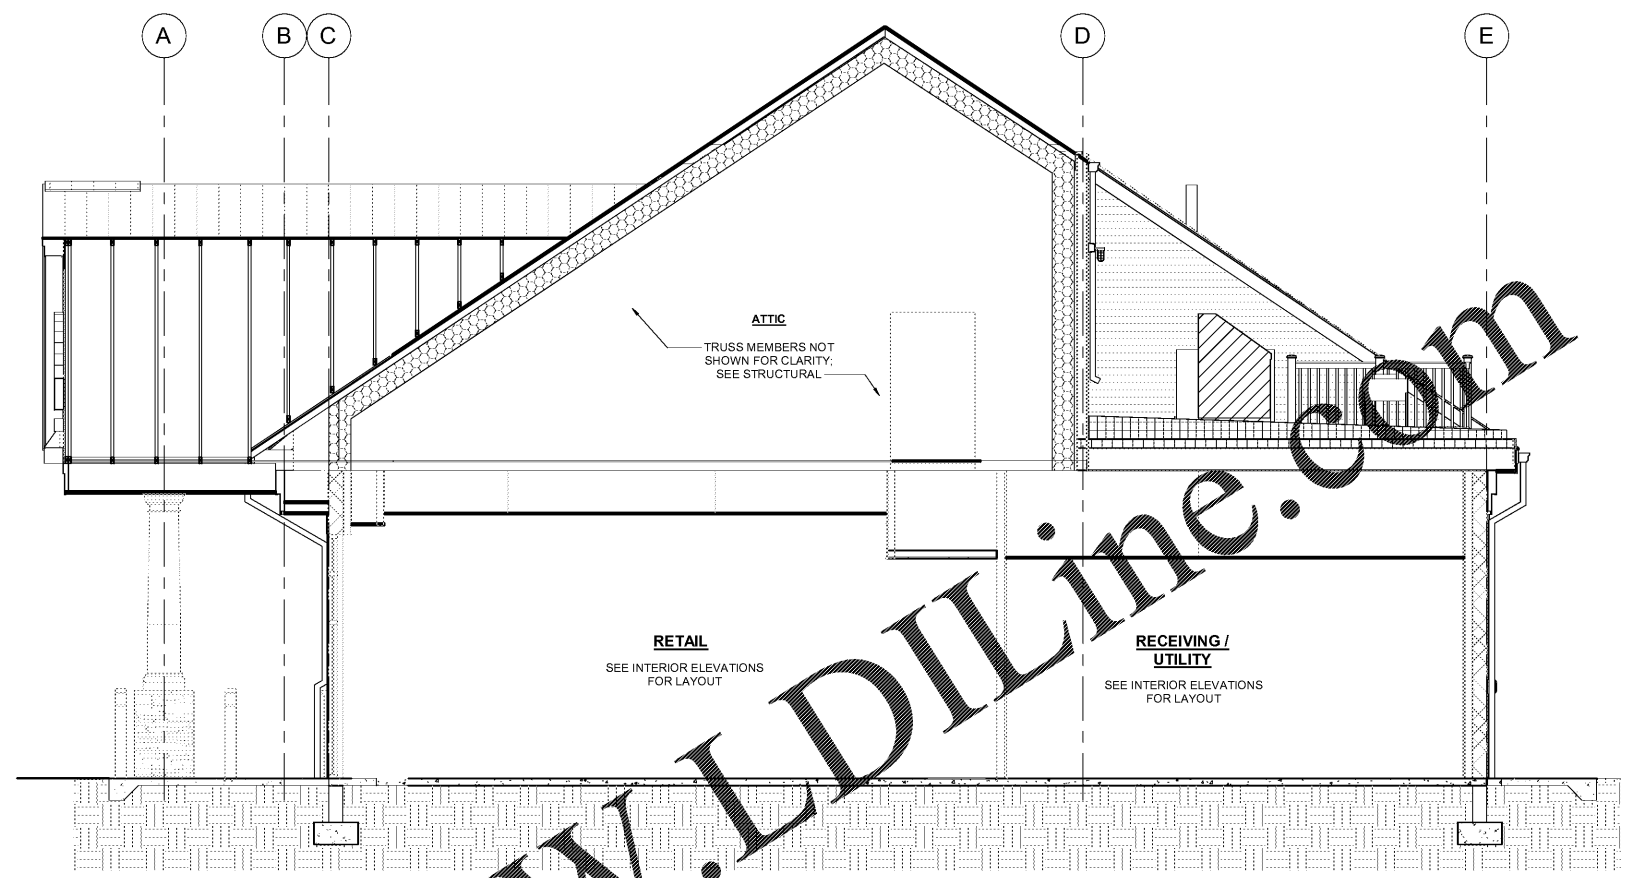

② CROSS SECTION @ CANOPY/FLAT ROOF
 1/4" = 1'-0"

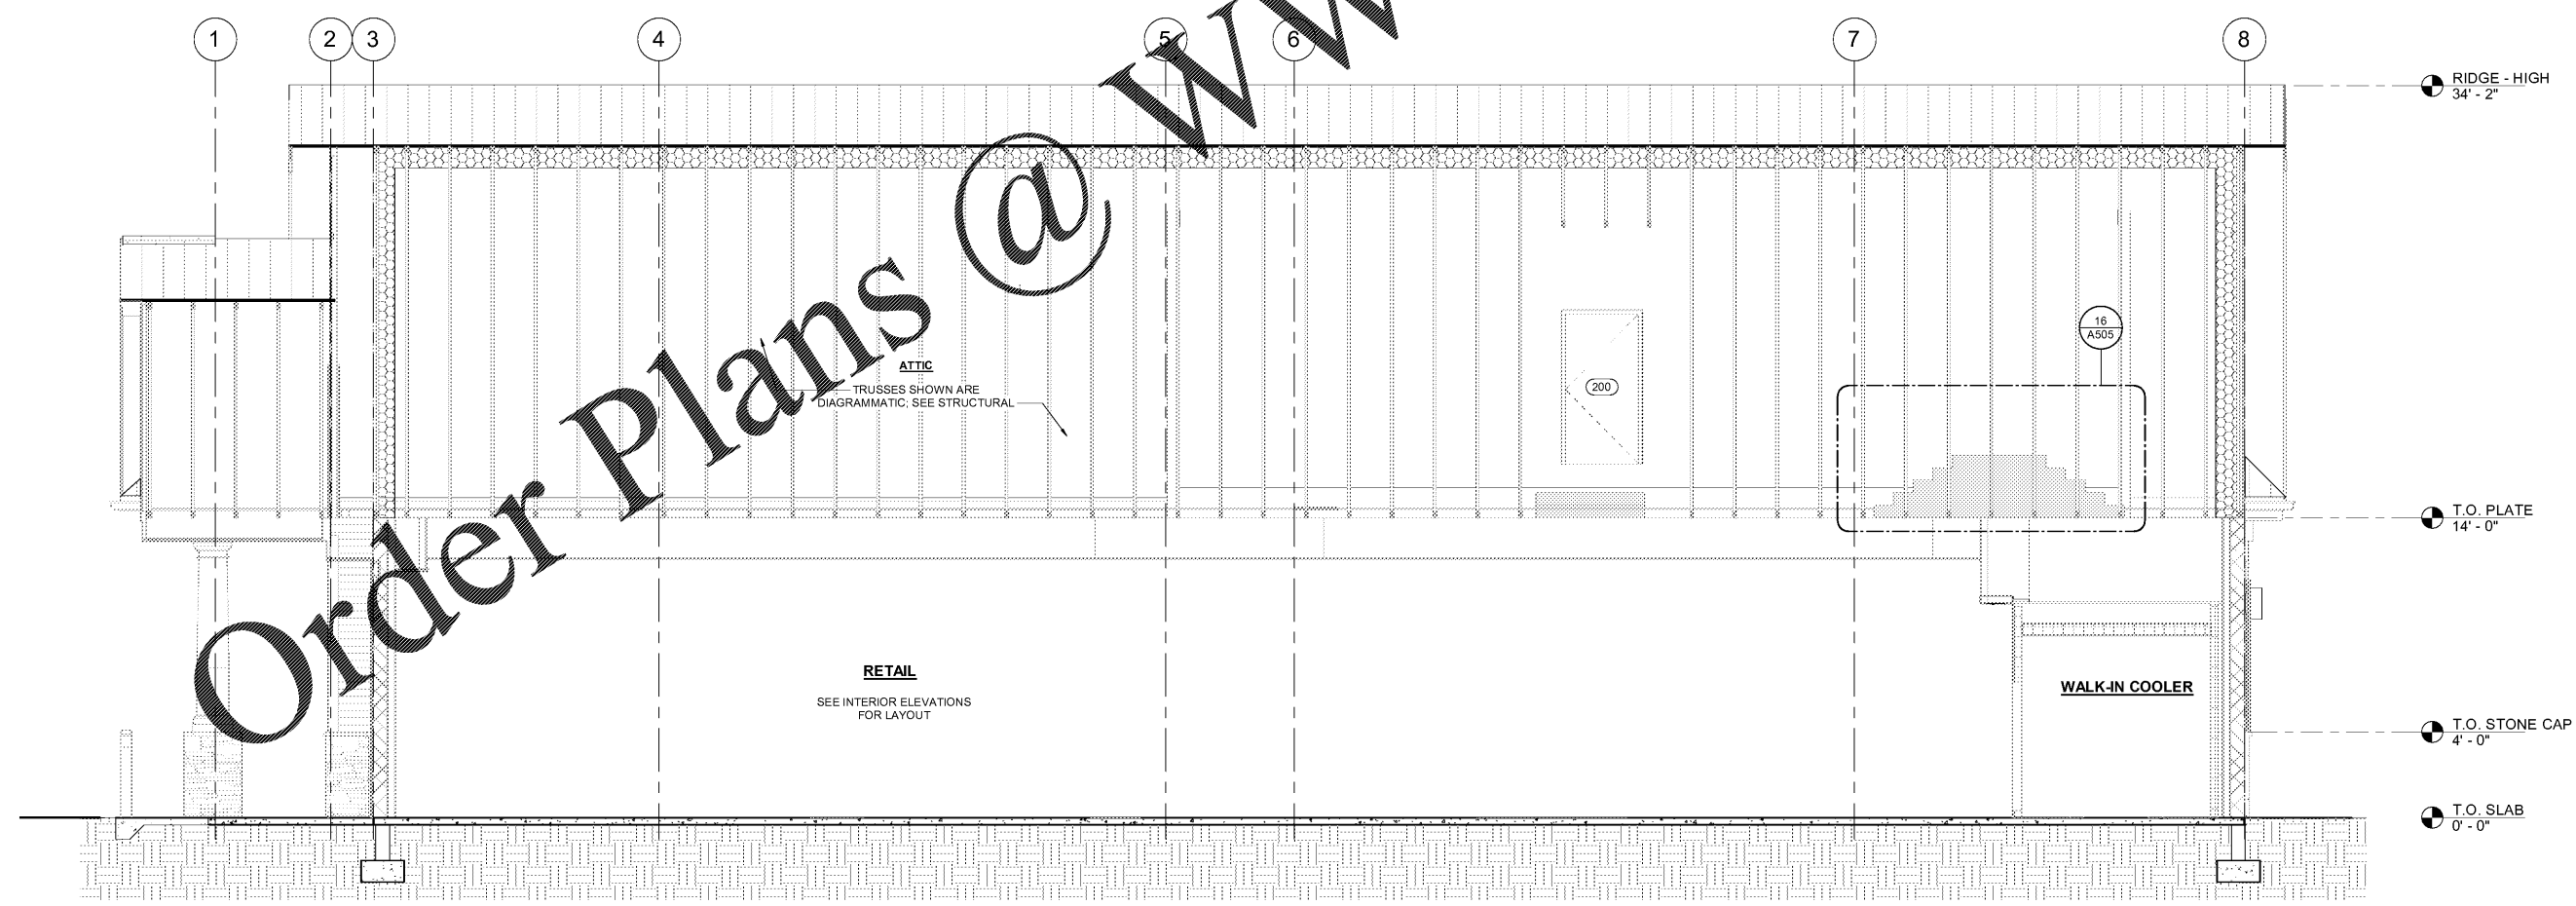

① LONGITUDINAL SECTION @ RETAIL AREA
 1/4" = 1'-0"

9/27/2019 4:12:48 PM
 C:\Users\jch\OneDrive\Documents\3019 Revit Project\41-17-00190_Micco_FL_A301.dwg (L:\Arch\19_27_19_3019.dwg) (PLOT)