

STIPULATION FOR REUSE
 THE INFORMATION CONTAINED
 HEREIN IS FOR THE EXCLUSIVE
 USE OF THE CLIENT AND IS NOT
 TO BE REPRODUCED OR
 TRANSMITTED IN ANY FORM OR
 BY ANY MEANS, ELECTRONIC OR
 MECHANICAL, INCLUDING
 PHOTOCOPYING, RECORDING,
 OR BY ANY INFORMATION
 STORAGE AND RETRIEVAL
 SYSTEM, WITHOUT THE
 WRITTEN PERMISSION OF
 HARRISON FRENCH &
 ASSOCIATES, LTD. THIS
 STIPULATION SHALL BE
 APPLICABLE TO ANY PROJECT
 OR PART THEREOF, WHETHER
 OR NOT SPECIFICALLY
 MENTIONED HEREIN.
 HARRISON FRENCH &
 ASSOCIATES, LTD. IS NOT
 RESPONSIBLE FOR ANY
 ERRORS OR OMISSIONS
 HEREIN, AND THE CONTRACTOR
 SHALL BE RESPONSIBLE FOR
 VERIFYING ALL INFORMATION
 AND CONDITIONS PRIOR TO
 CONSTRUCTION. ANY
 CONFLICTS SHALL BE
 RESOLVED BY THE
 ARCHITECT AND/OR
 ENGINEER. THIS
 STIPULATION MAY BE
 CONTRARY TO
 ANY OTHER
 AGREEMENTS.


Cumberland
 F A R M S
 Store Number: 9747
 8090 US 1
 Micco, FL 32976
 JOB NUMBER: 41-17-00190

ISSUE BLOCK	
CLIENT REVIEW	08/30/19
100%	09/27/19


CHECKED BY:	JEO
DRAWN BY:	ZC
DOCUMENT DATE:	9/27/19

INTERIOR
 DETAILS
 SHEET:
A507


Order Plans @ www.LDILine.com

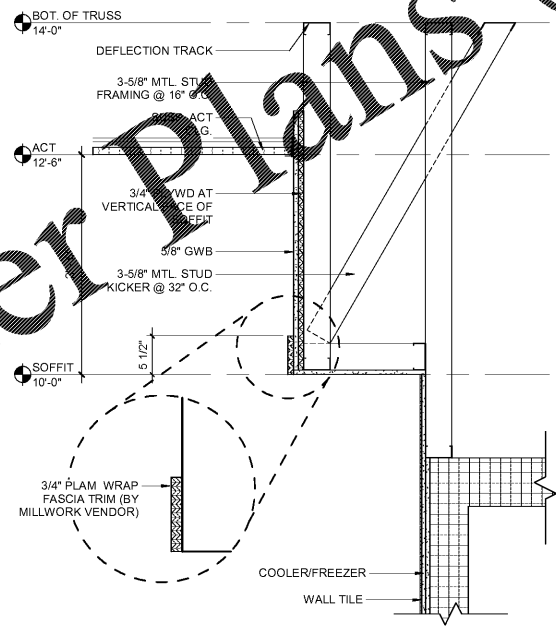

3 SOFFIT @ COOLER/FREEZER (RETAIL)
 1" = 1'-0"

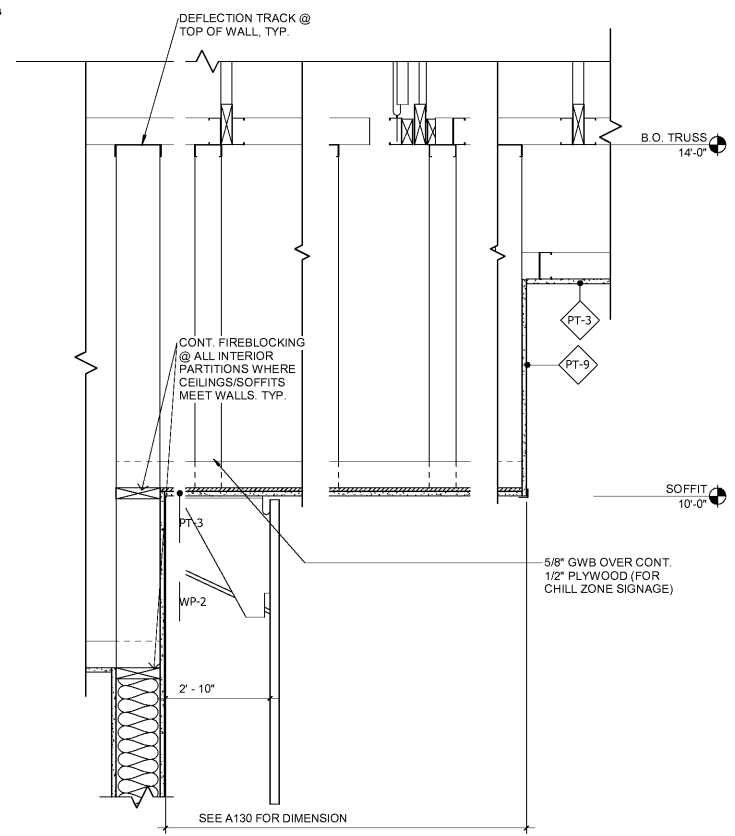

2 SOFFIT @ CHILLZONE
 1" = 1'-0"

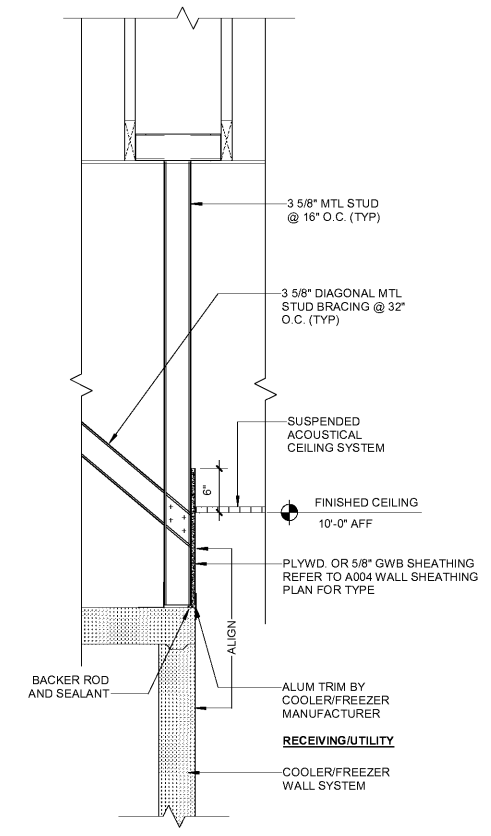

1 SOFFIT @ COOLER/FREEZER (RECEIVING)
 1" = 1'-0"