


STIPULATION FOR REUSE
 THE INFORMATION CONTAINED HEREIN IS THE PROPERTY OF HARRISON FRENCH & ASSOCIATES, LTD. AND IS NOT TO BE REPRODUCED, COPIED, OR TRANSMITTED IN ANY FORM OR BY ANY MEANS, ELECTRONIC OR MECHANICAL, INCLUDING PHOTOCOPYING, RECORDING, OR BY ANY INFORMATION STORAGE AND RETRIEVAL SYSTEM, WITHOUT THE WRITTEN PERMISSION OF HARRISON FRENCH & ASSOCIATES, LTD. THIS STIPULATION IS APPLICABLE TO ALL PROJECTS AND IS NOT TO BE DELETED OR OMITTED FROM ANY PROJECT. FOR EXAMPLE, ON ANOTHER PROJECT, THE USER IS NOT TO REUSE THE INFORMATION CONTAINED HEREIN FOR ARCHITECTURAL OR ENGINEERING PURPOSES WITHOUT THE WRITTEN PERMISSION OF HARRISON FRENCH & ASSOCIATES, LTD. THIS STIPULATION IS APPLICABLE TO ALL PROJECTS AND IS NOT TO BE DELETED OR OMITTED FROM ANY PROJECT.

ISSUE BLOCK	
CLIENT REVIEW	08/30/19
100%	09/27/19

CHECKED BY:	JEO
DRAWN BY:	ZC
DOCUMENT DATE:	9/27/19

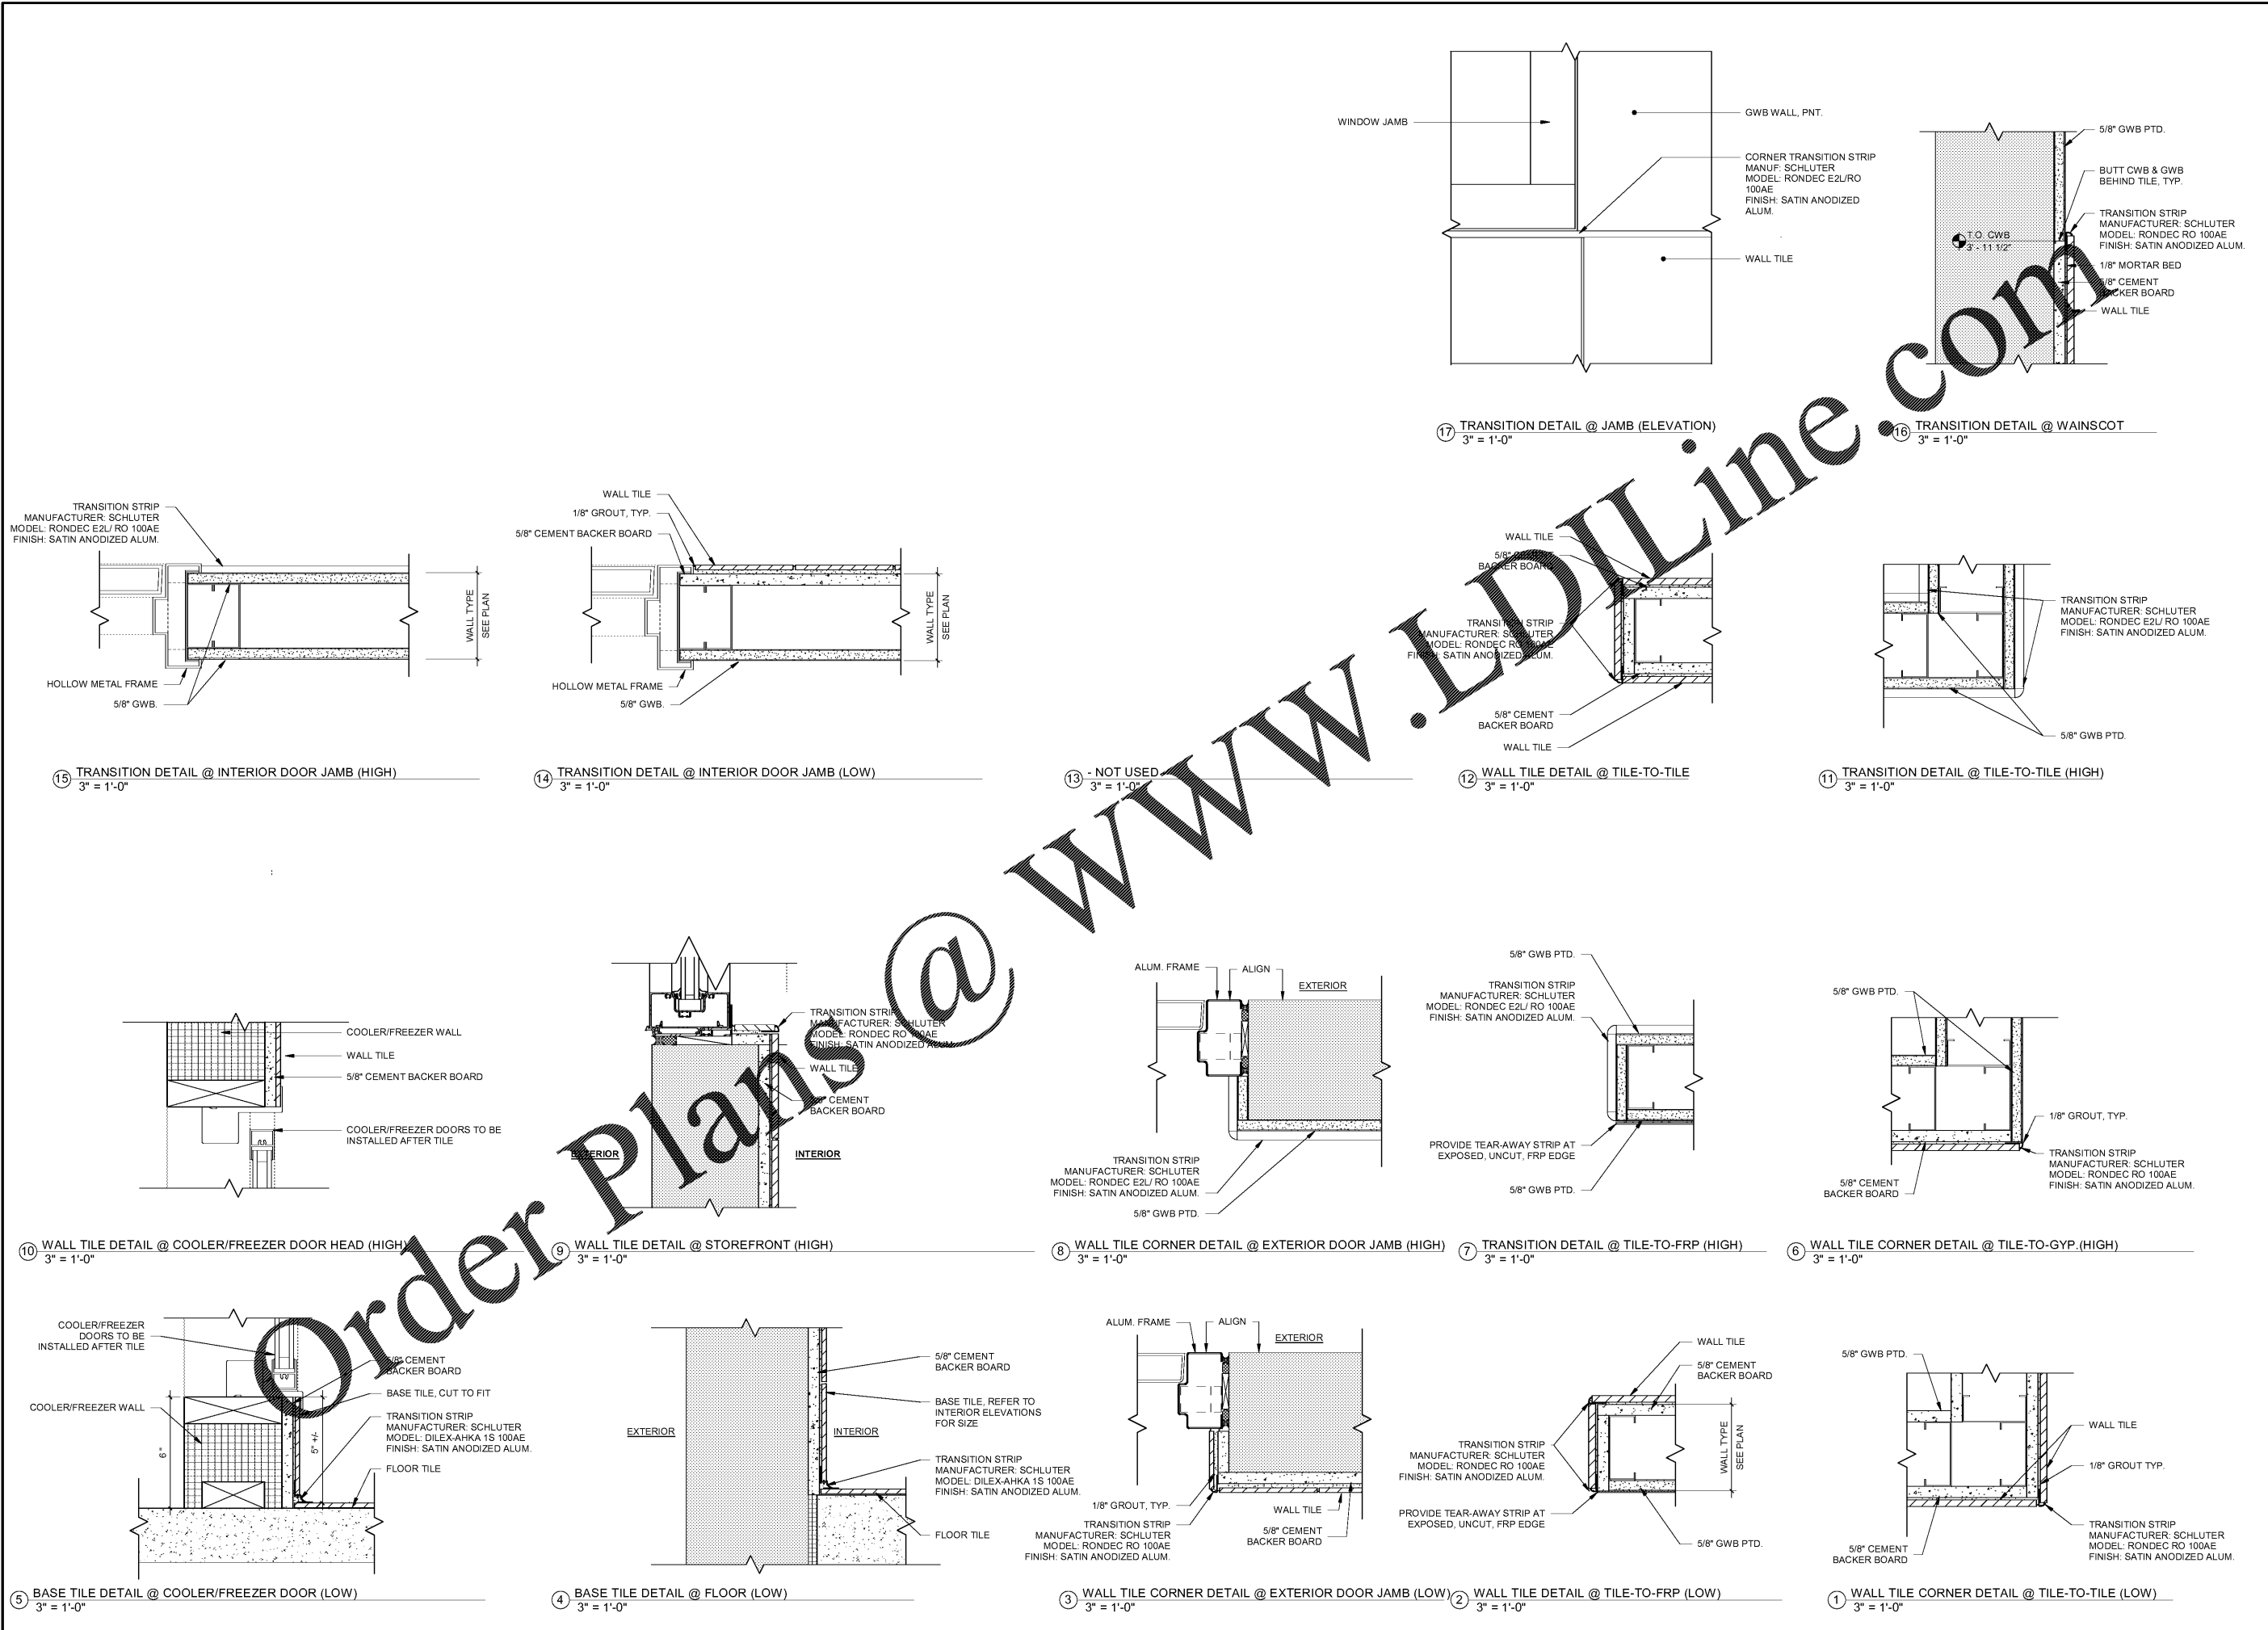

9/27/2019 8:17:28 AM
 C:\Users\cmr\OneDrive\Documents\41-17-00190_Micco_FL_A508.dwg
 41-17-00190_Micco_FL_A508.dwg