

ENGINEER

ARCHITECTURAL SEAL

DATE ISSUE


DATE	REVISION	NAME
09/18/19	PERMIT / OWNER	

PROJECT NAME / LOCATION

FIVE BELOW
 NORTH LAKELAND
 919 LAKELAND PARK CENTER DRIVE
 LAKELAND, FL 33809

PROJECT INFORMATION
 DATE: SEPTEMBER 18, 2019
 PROJECT NO.: 190636
 DELIVERY TYPE: AS-IS

DRAWN: JTB
 CHECKED: JDM
 SHEET TITLE / NUMBER
 INTERIOR ELEVATIONS
A3.1

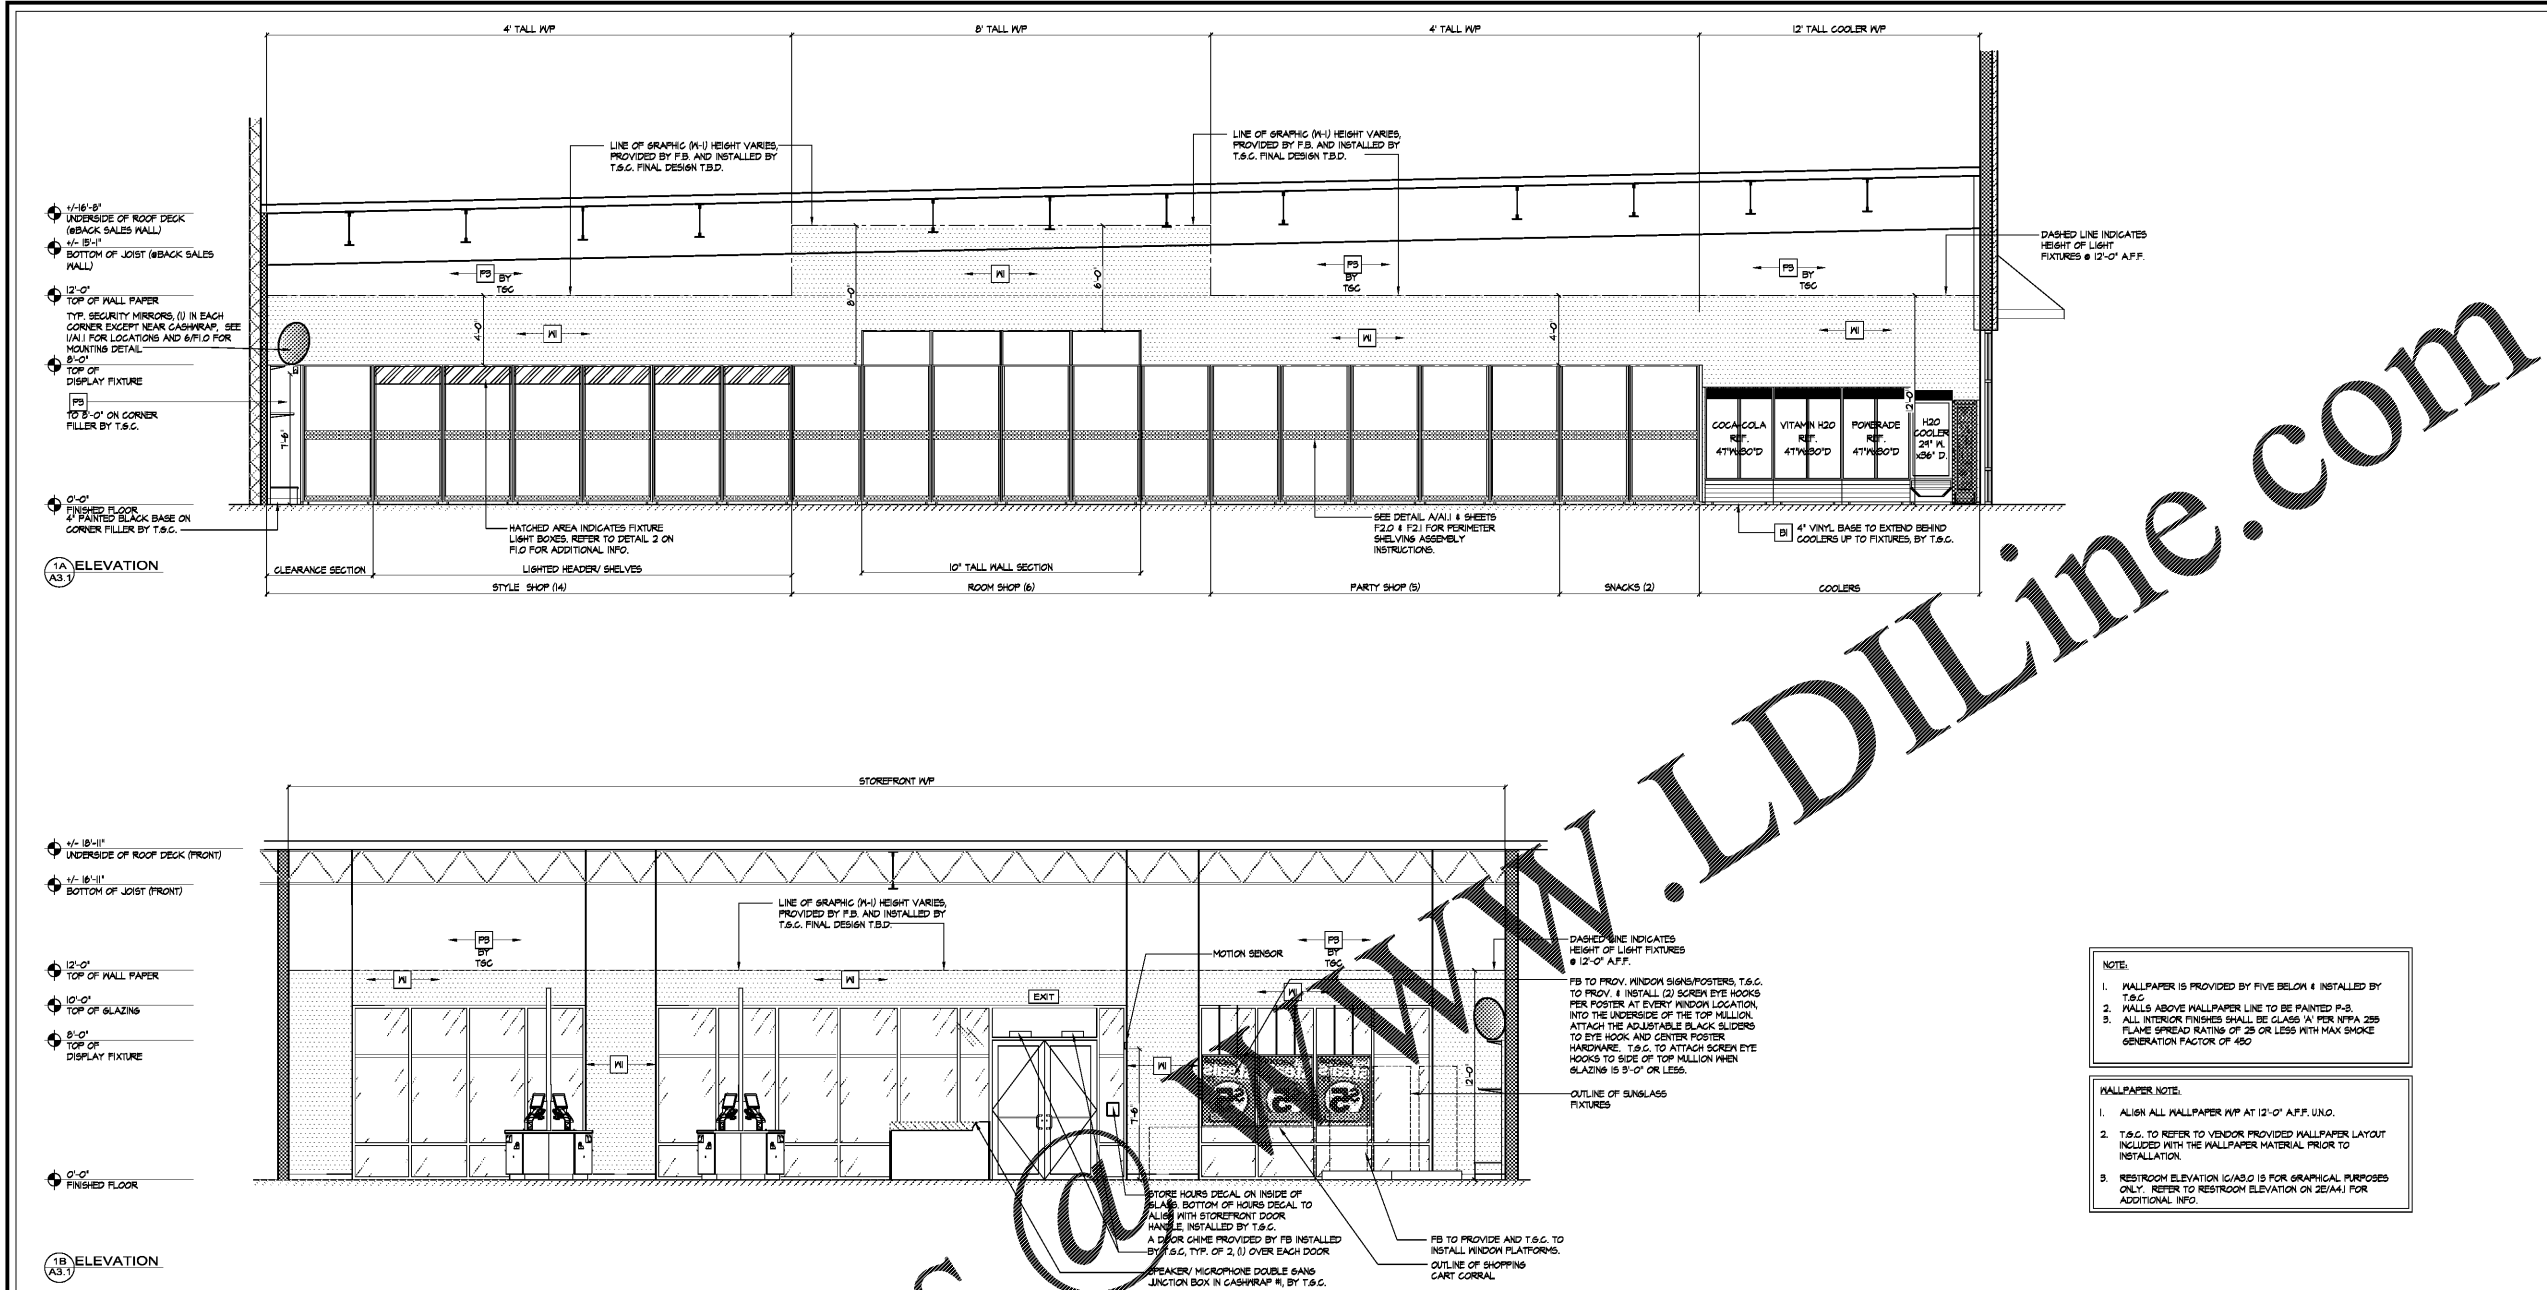

NOTE:

1. WALLPAPER IS PROVIDED BY FIVE BELOW & INSTALLED BY T.S.G.
2. WALLS ABOVE WALLPAPER LINE TO BE PAINTED P-3.
3. ALL INTERIOR FINISHES SHALL BE GLASS 1" PER NFPA 285 FLAME SPREAD RATING OF 25 OR LESS WITH MAX SMOKE GENERATION FACTOR OF 450


WALLPAPER NOTE:

1. ALIGN ALL WALLPAPER W/P AT 12'-0" AFF. U.N.G.
2. T.S.G. TO REFER TO VENDOR PROVIDED WALLPAPER LAYOUT INCLUDED WITH THE WALLPAPER MATERIAL PRIOR TO INSTALLATION.
3. RESTROOM ELEVATION (A/AS.0) IS FOR GRAPHICAL PURPOSES ONLY. REFER TO RESTROOM ELEVATION ON 2E/A.1 FOR ADDITIONAL INFO.

I INTERIOR ELEVATIONS

SCALE: 1/4" = 1'-0"

FINISH	DESCRIPTION / MATERIAL	MANUFACTURER	SPEC / FINISH	COLOR #
FLOORING / BASE FINISH				
F1	POLISHED CONCRETE OVER (2) CONCRETE SLAB	QUESTMARK CONG. POLISHING SYSTEM	SALES AREA CORRIDOR AREA	N/A
F2	12" x 12" x 1/8" VGT	ARMSTRONG	FIELD GRAY / 5515 5-55 ADHESIVE	5427
F3	POLISHED CONCRETE OVER (2) CONCRETE SLAB	QUESTMARK CONG. POLISHING SYSTEM	STOCK ROOM AREA	N/A
F4	18" x 18" x 1/8" LUXURY VINYL TILE (LVT)	TANBUS CENTIVA	CONTOUR SOAPSTONE	80712
F5	6" x 62.5" x 1/8" INLAID SHEET VINYL FLOORING	ARMSTRONG	DESIG ART - CORLON	88102
F6	12" x 12" x 5/16" CERAMIC TILE 1/4" GROUT JOINTS	TILE - DELTILE	TILE - VANILLA GROUT - ALABASTER	QK25 (1)
F7	4" VINYL BASE	ARMSTRONG	JET BLACK	V4860
CEILING FINISH				
C1	MILINDO DECK - OPEN TO JOISTS ABOVE - NO KING GLS	SHERVIN WILLIAMS	WATERBORNE DRYFALL LOW VOC - FLAT SHEEN	SN-1005
C2	24" x 48" ACOUSTIC CEILING SYSTEM	ARMSTRONG	CORTINA	SN-1005
C3	GYPSUM BOARD CEILING LEVEL 5 FINISH	SHERVIN WILLIAMS	PRIMA 200 ZERO VOC SHEEN	SN-1005
WALL FINISH				
W1	PURE WHITE PAINT	SHERVIN WILLIAMS	PRIMA 200 ZERO VOC SHEEN	SN-1005
W2	PURE WHITE PAINT	SHERVIN WILLIAMS	PRIMA 200 ZERO VOC SHEEN	SN-1005
W3	PURE WHITE PAINT	SHERVIN WILLIAMS	PRIMA 200 ZERO VOC SHEEN	SN-1005
W4	WALLPAPER	VISION	GRAFFITI	N/A
STOREFRONT FINISH				
SF1	STOREFRONT EPS SYSTEM 1" MIN. DEPTH	DRYVIT	OUTSULATION PLUS MD	FIBE-01025
SF2	STOREFRONT EPS SYSTEM 2" MIN. DEPTH	DRYVIT	OUTSULATION PLUS MD	FIBE-01025
SF3	STOREFRONT EPS SYSTEM 4" MIN. DEPTH	DRYVIT	OUTSULATION PLUS MD	FIBE-01025
SF4	STOREFRONT BRAKE METAL	ALPOLIC OR SIM.	FIVE BELOW BLUE	MEU BLUE
SF5	STOREFRONT BRAKE METAL BASE CLADDING	ALPOLIC OR SIM.	BRUSHED CLEAR ANODIZED	N/A

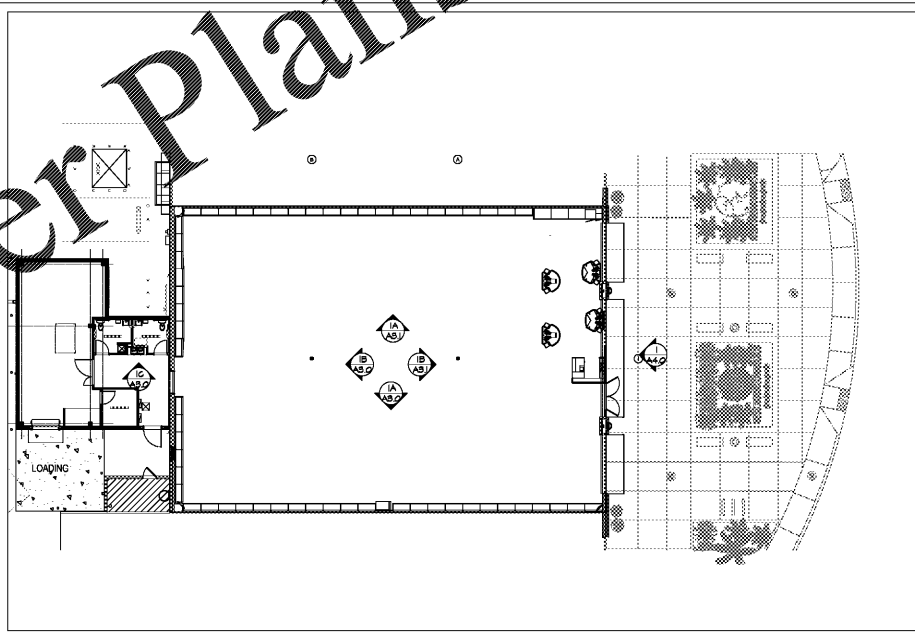

A FINISHES LEGEND/ NOTES

B KEY PLAN

C OPEN

D OPEN