


Order Plans


WWW.LDILLINE.COM

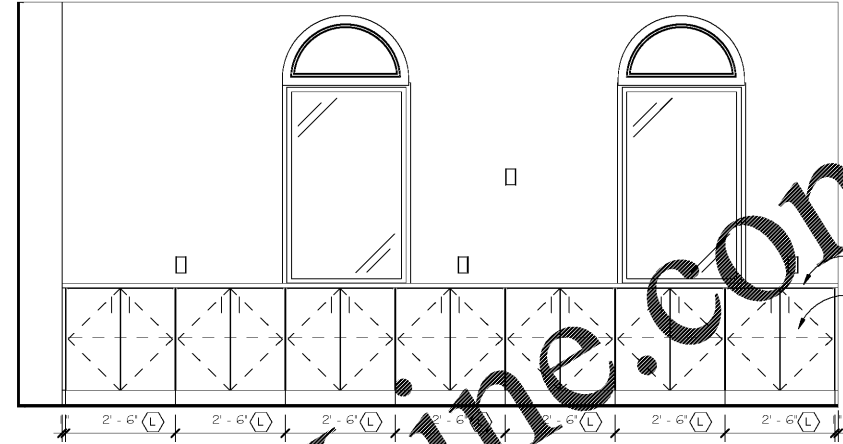


5 219 CONFERENCE SOUTH
ID-2.5 1/2" = 1'-0"




4 202 OFFICE 1 - SOUTH
ID-2.5 1/2" = 1'-0"

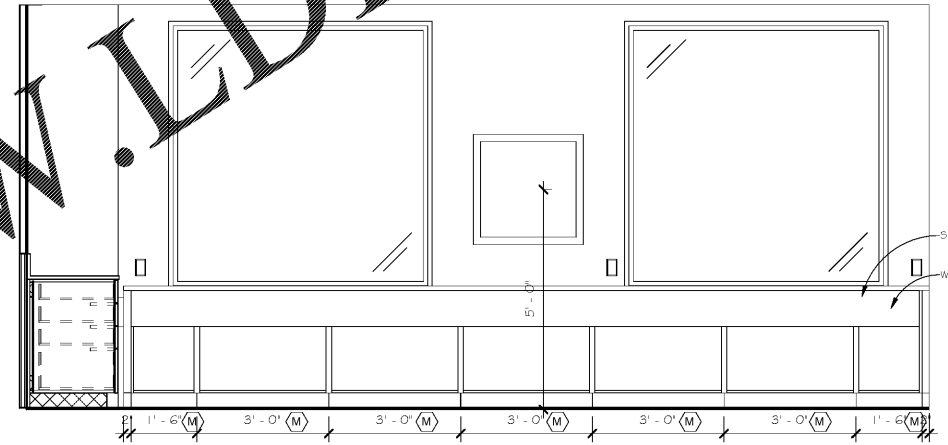

3 201 UPPER LOBBY/ LIBRARY- SOUTH
ID-2.5 1/2" = 1'-0"

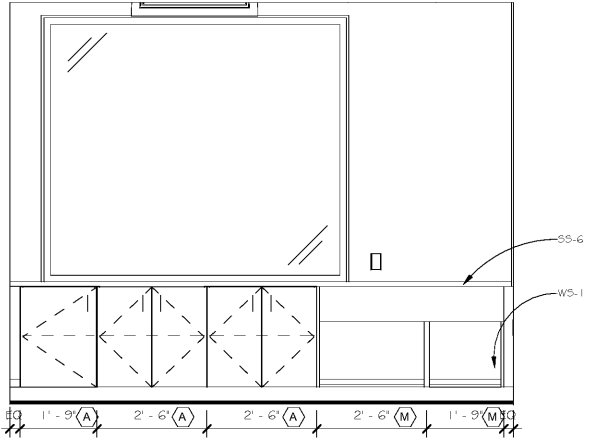

2 203 OFFICE 2- SOUTH
ID-2.5 1/2" = 1'-0"

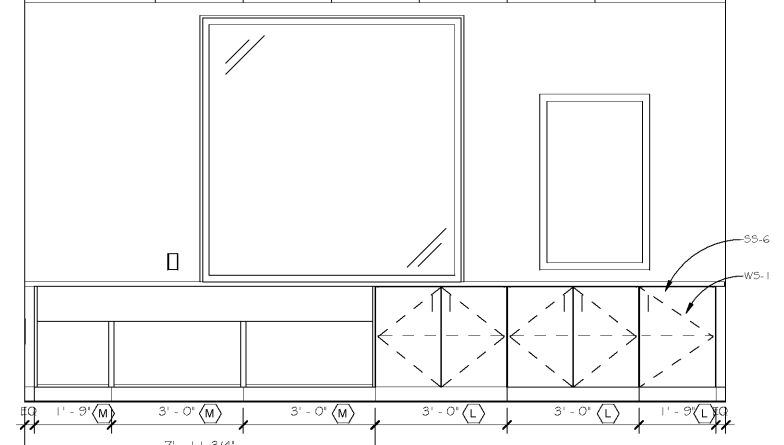

1 204 OFFICE 3- SOUTH
ID-2.5 1/2" = 1'-0"

CROSSFIELDS
CHIROPRACTIC OFFICE DESIGN

3265 Spangue Parkway Suite 3015
Kennesaw, GA 30143
Office: 770.424.9200
Fax: 770.424.9201
www.ChiropracticOfficeDesign.com

THIS DRAWING IS THE PROPERTY OF CROSSFIELDS, INC. AND ANY REPRODUCTION OR COPYING OF THIS DRAWING, IN WHOLE OR PART IS PROHIBITED WITHOUT WRITTEN PERMISSION.

**INNOVATION
COMPOUNDING
DR. SHAWN HODGES**
6095 PINE MOUNTAIN RD. SUITE 104
KENNESAW, GA 30152

REVISIONS:

NO.	DATE	DESCRIPTION

DRAWN BY: CMB/LEB
CHECKED BY: CMB
DATE: 09.24.19
PROJECT NUMBER: 17125-IC
SHEET NO:

ID-2.5

FOR PERMIT